

# ADDENDUM NO. 2

## 2013 - Town of Lewis - Carlott Road Bridge Precast Structures

Essex County, NY



April 4, 2013

### TO ALL HOLDERS OF BIDDING DOCUMENTS:


This Addendum, issued to bid document holders of record, indicates clarifications to the bid documents for the 2013 Town of Lewis - Carlott Road Bridge Precast Structures project. All clarifications described herein shall be incorporated into the Contractor's bid proposal. This Addendum is part of the Contract Documents. Adjustments required by each item shall be understood to apply to all document references affected by the clarifications described.

1. **General:** The date for receipt of bids has been changed to April 24, 2013 at 12:00 PM. Modify the information indicated in *Notice to Bidders*, first paragraph, 2<sup>nd</sup> and 3<sup>rd</sup> lines accordingly.
2. **Regarding Drawing S-1 Deck Framing Plan and Sections:** DELETE the copy of this drawing included in Addendum No. 1 and SUBSTITUTE THEREFORE the attached Drawing S-1, Revision 3 bearing the Revision Date 4/3/13.


END OF ADDENDUM NO. 2

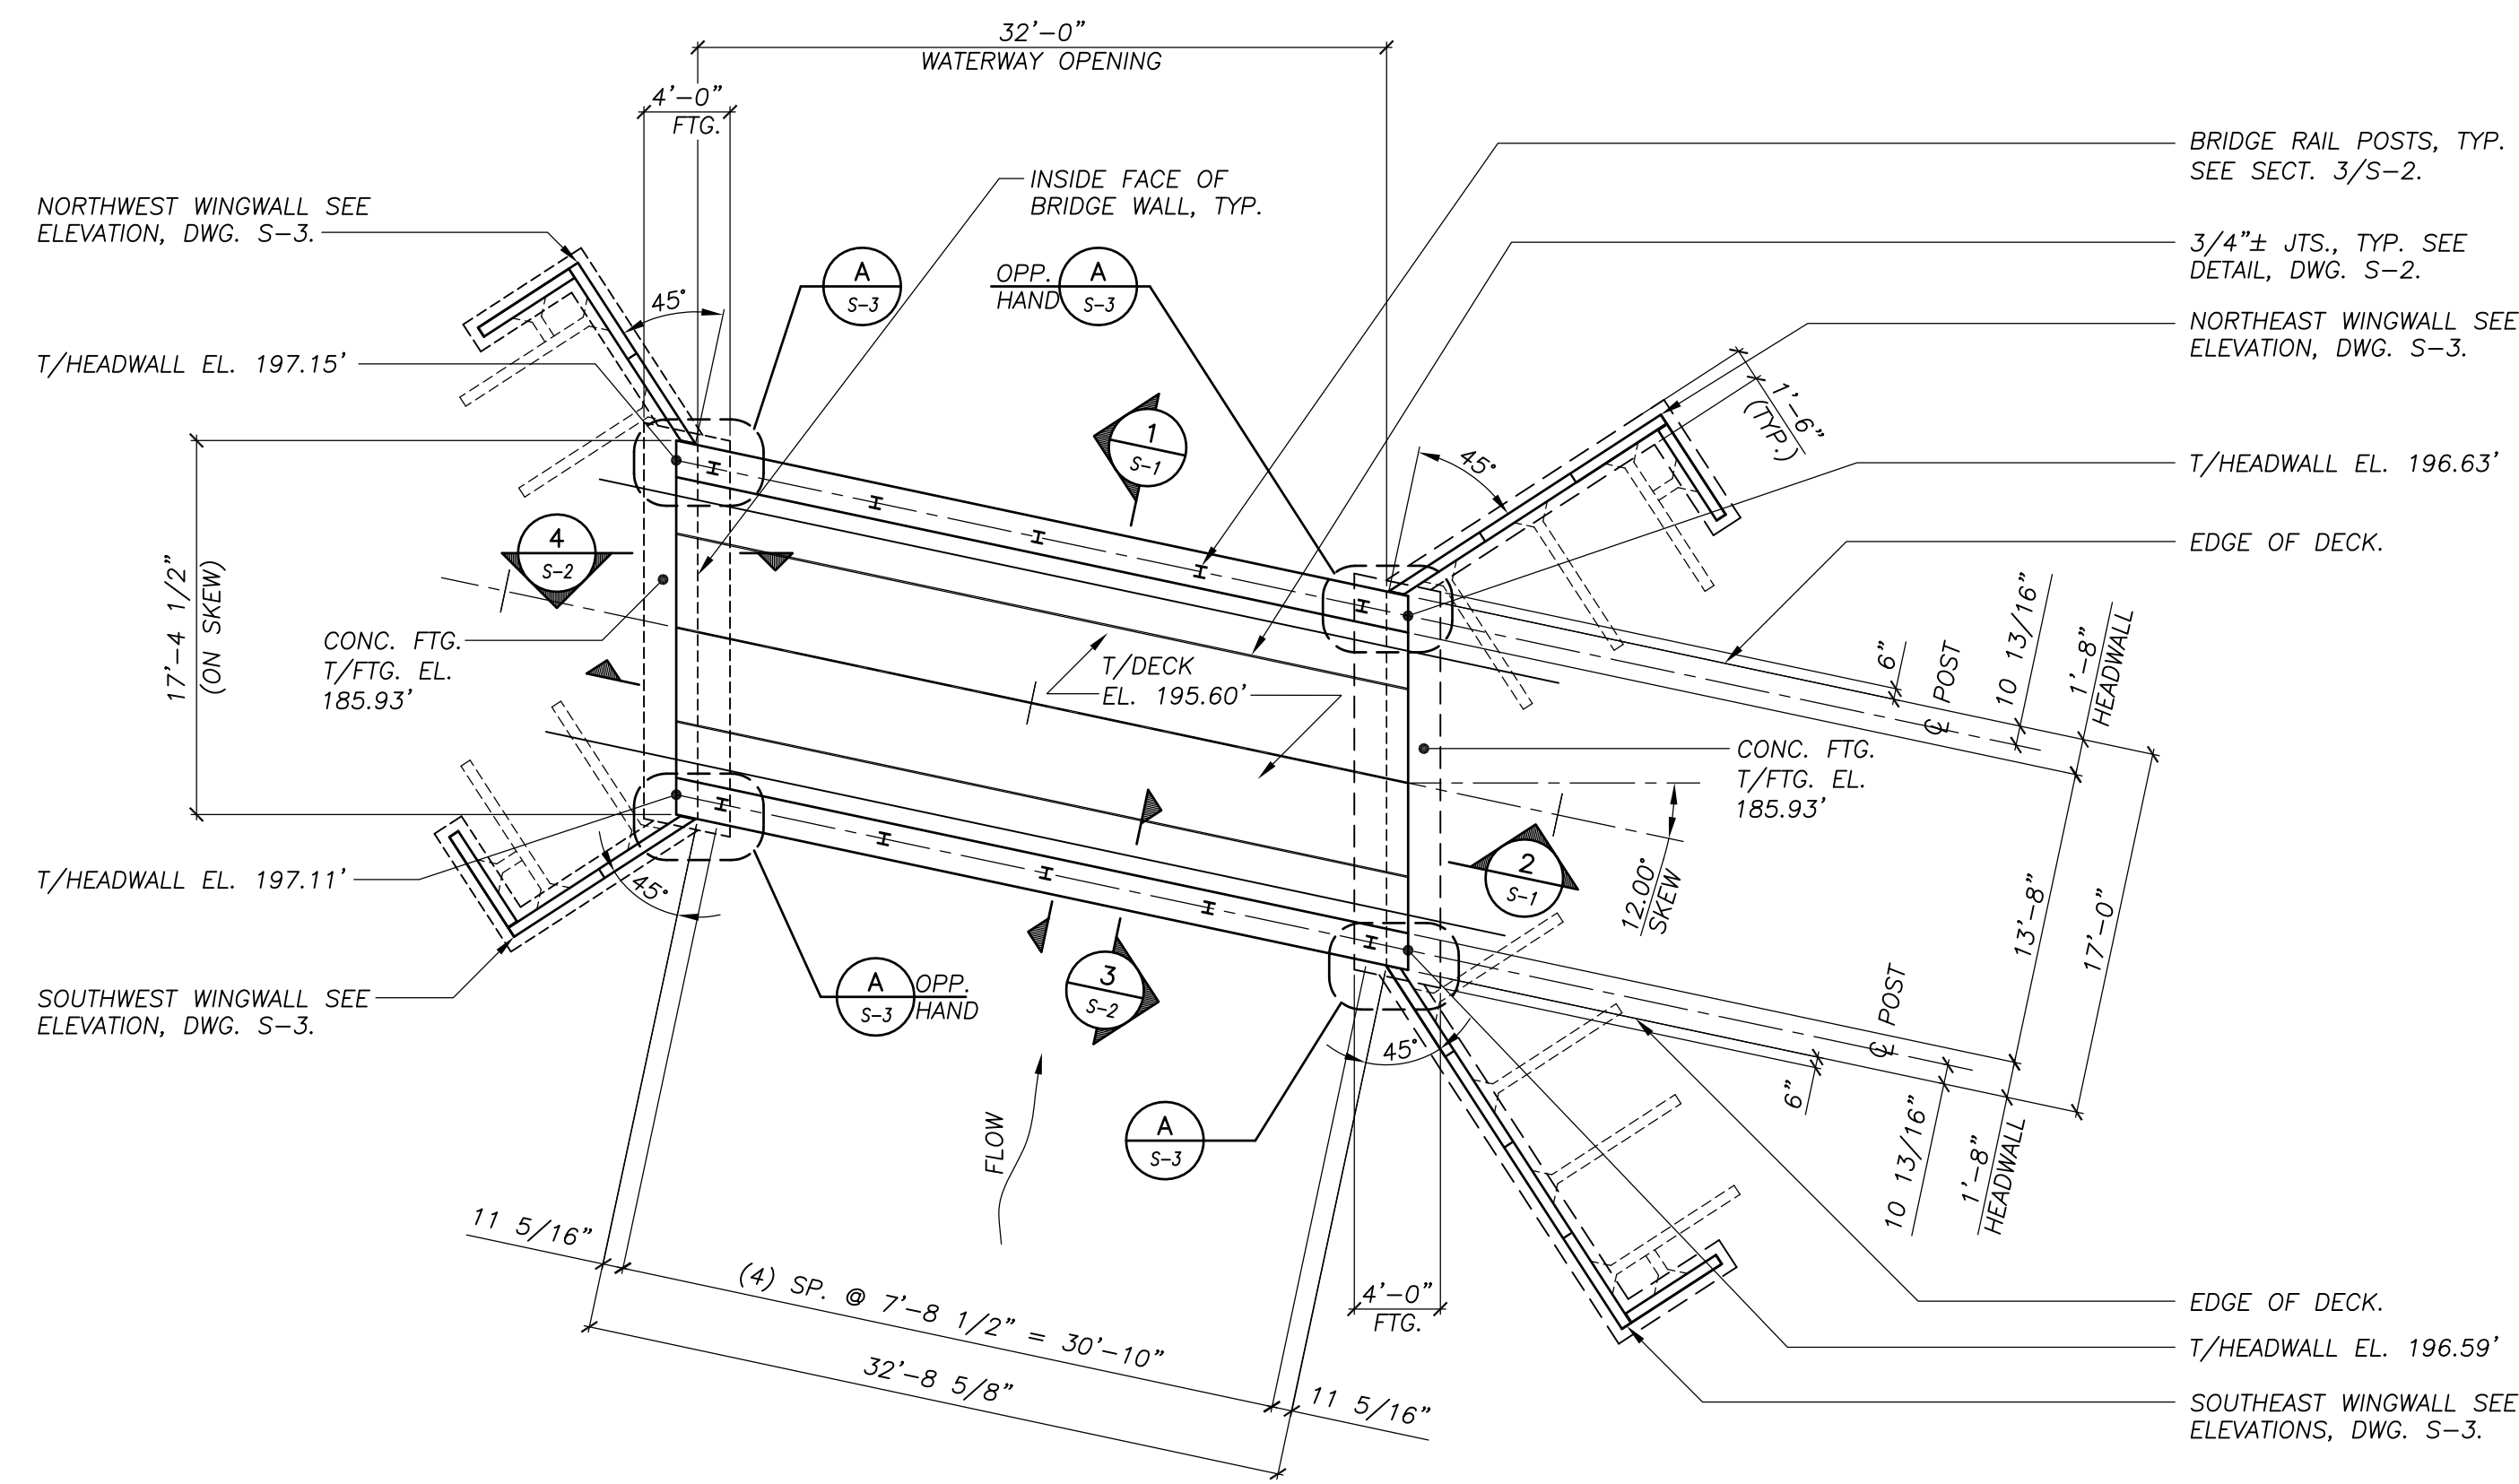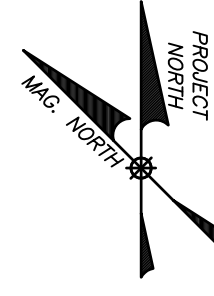

**DECK FRAMING PLAN**  
1/8"=1'-0"

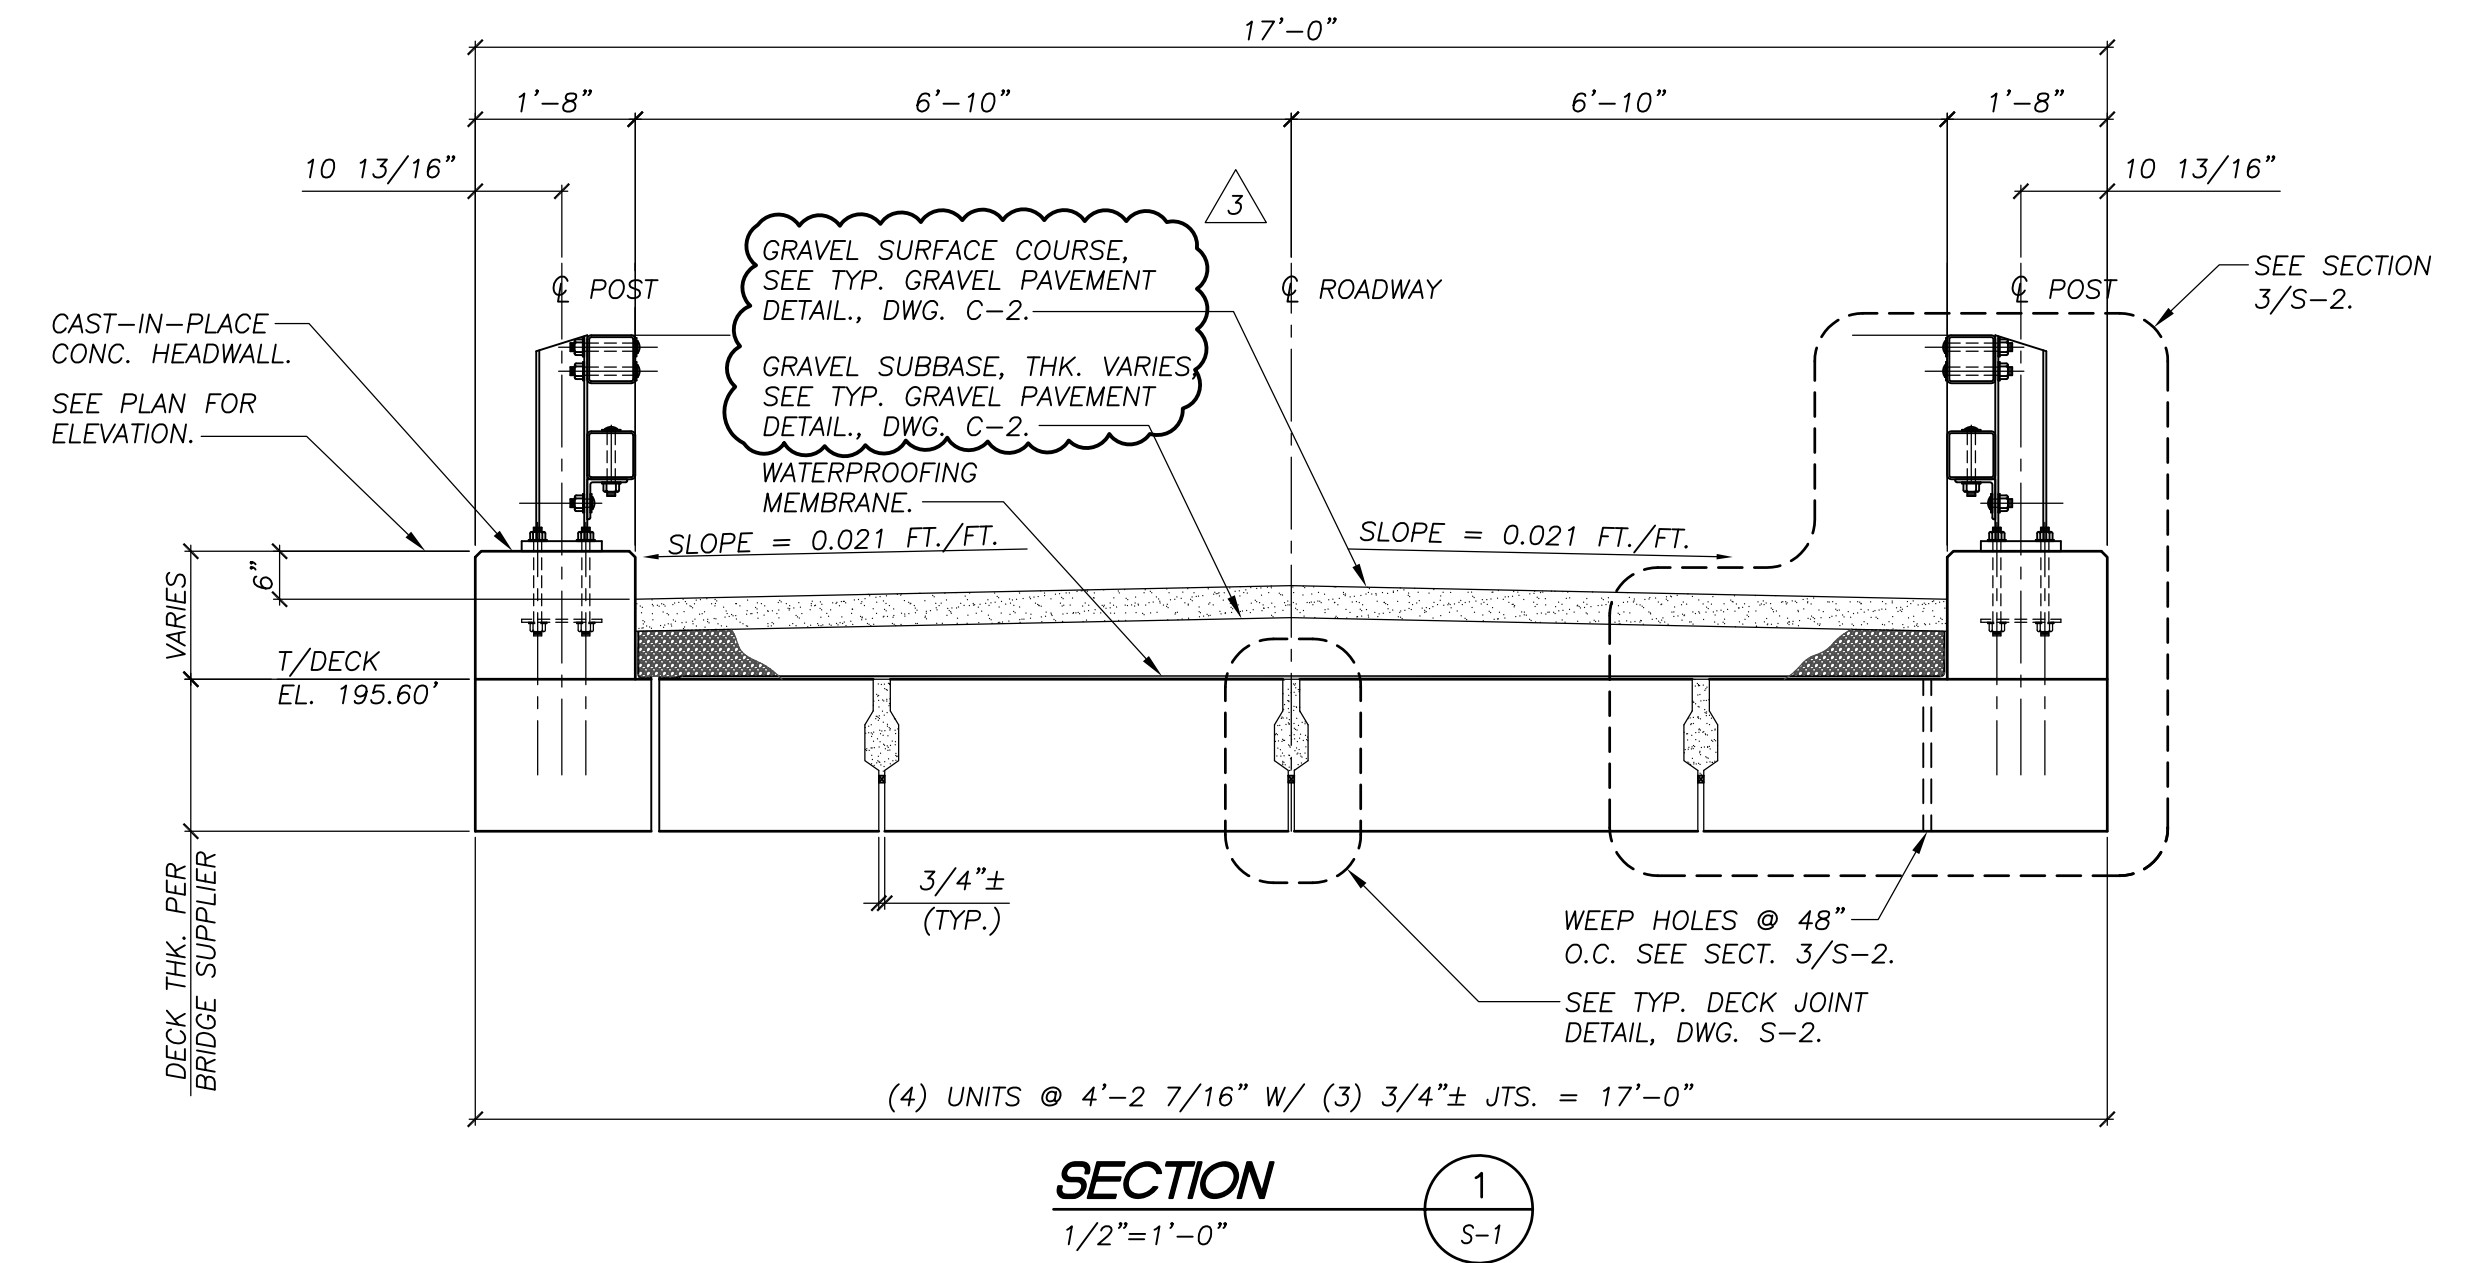

**SECTION 1**  
1/2"=1'-0"

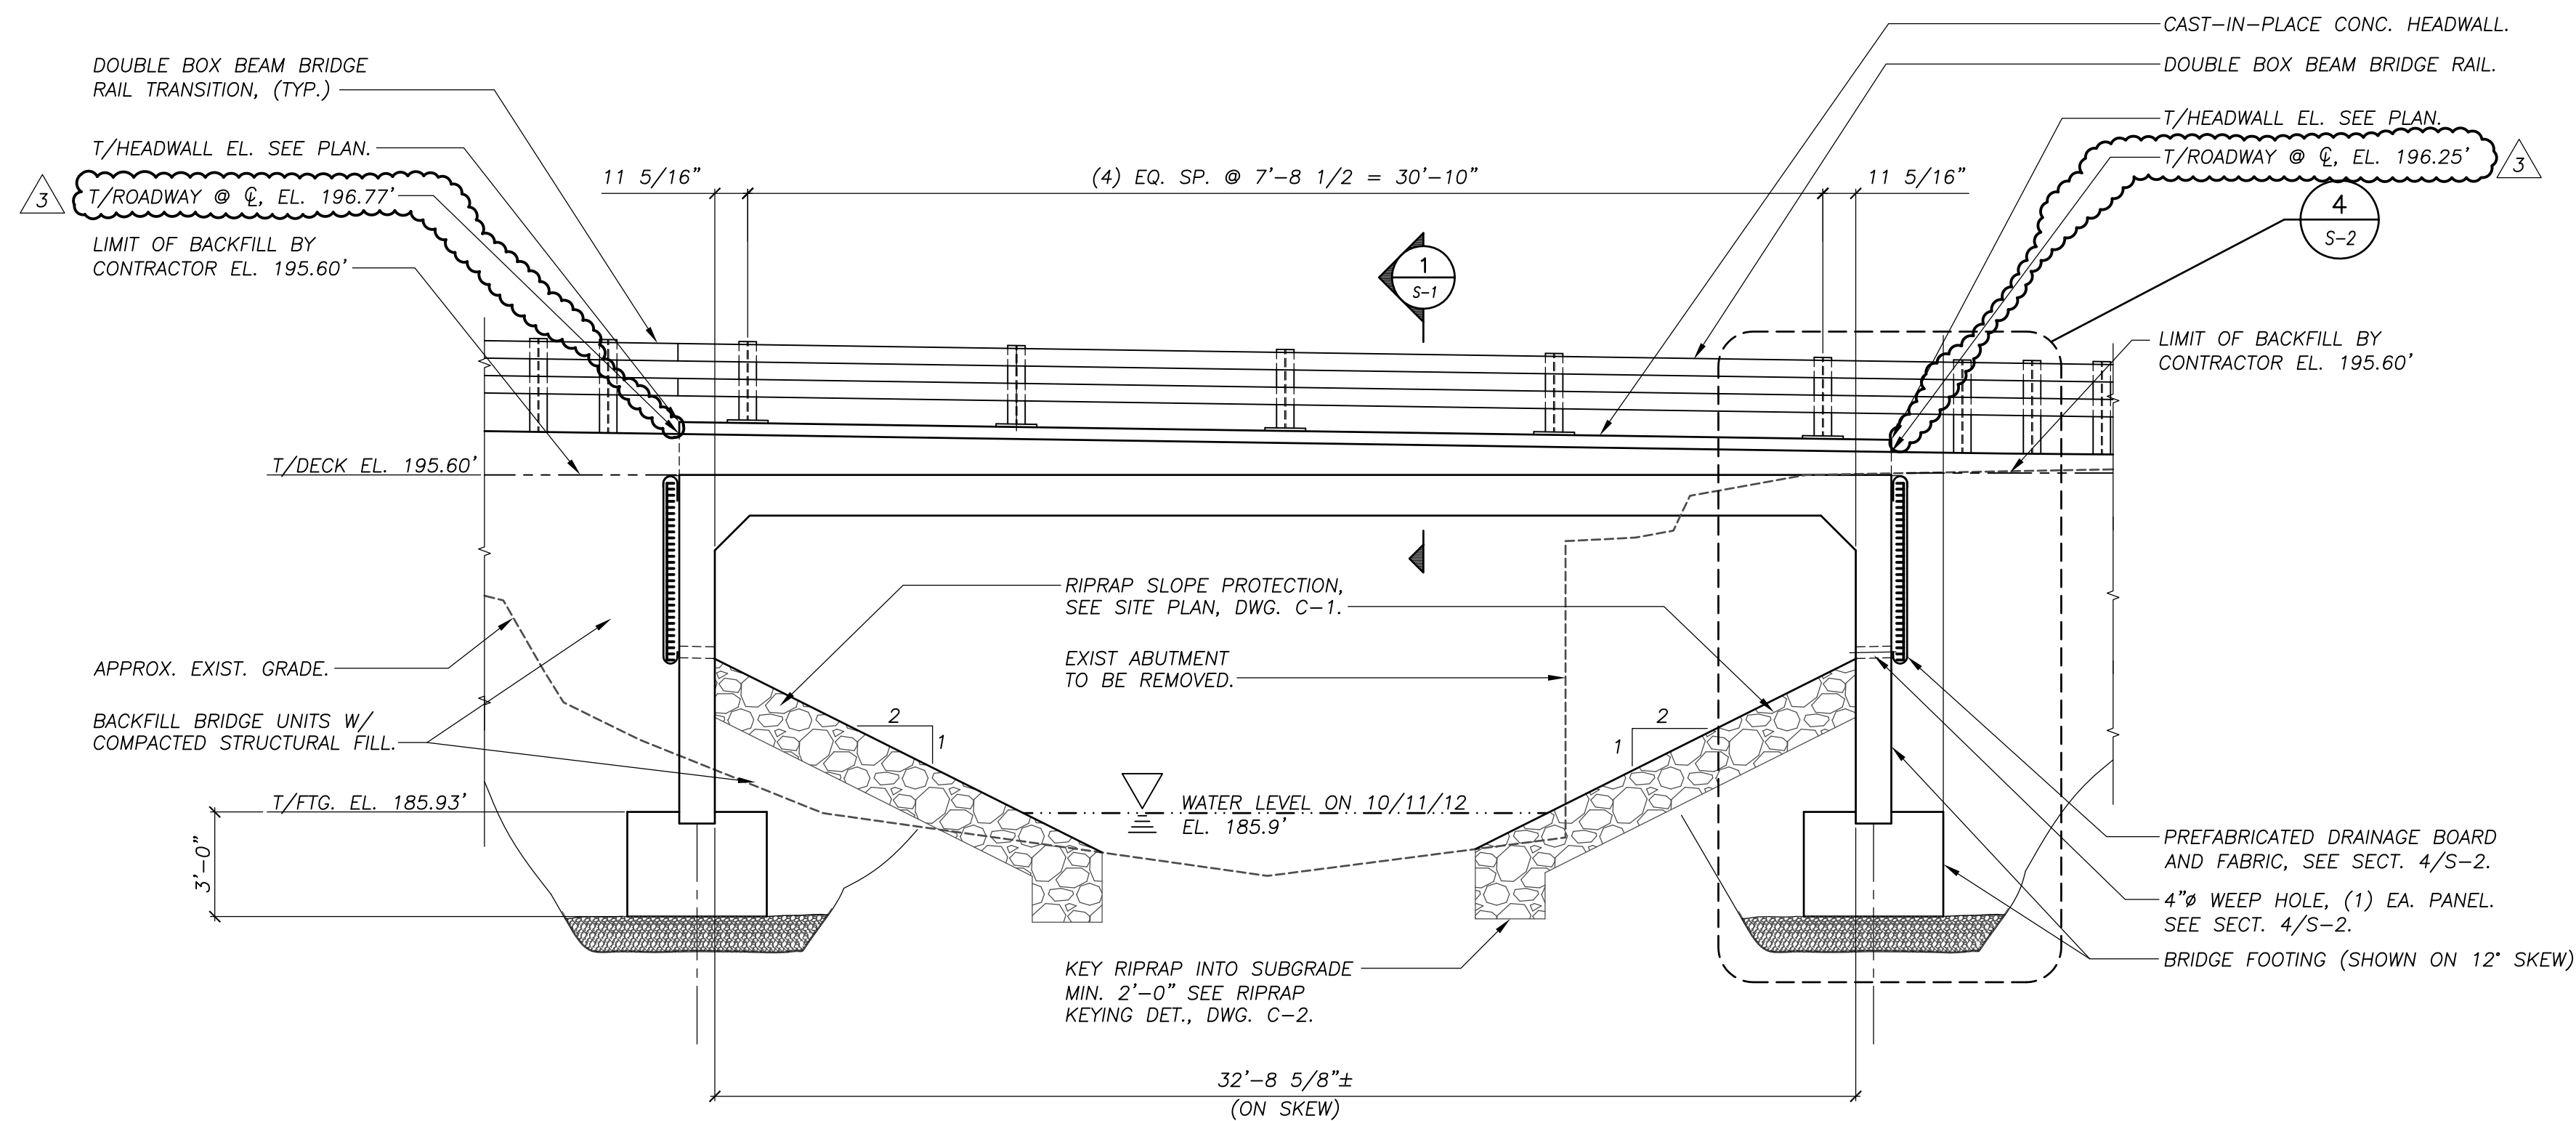

**SECTION 2**  
1/4"=1'-0"

REVISIONS		
REV.	DATE	DESCRIPTION
0	2/1/13	FOR REVIEW
1	2/11/13	FOR CONSTRUCTION
2	3/20/13	CHANGES PER COUNTY REVIEW
3	4/3/13	ADDENDUM NO. 2



UNAUTHORIZED ALTERATION OR ADDITION TO THIS DOCUMENT IS A VIOLATION OF SECTION 7209 SUBDIVISION 2 OF THE NEW YORK STATE EDUCATION LAW.

**SRS SCHODER RIVERS ASSOCIATES**  
Consulting Engineers, P.C.  
Evergreen Professional Park  
453 Dixon Road, Suite 7, Bldg. 3  
Queensbury, New York 12804  
(518) 761-0417, FAX: (518) 761-0513

SCALE: AS NOTED DRAWN BY: SRA  
DATE: 2/1/13 ENG. BY: EBH  
PROJ. NO: 12-474.10 CHK'D BY: CBS

CLIENT NAME  
ESSEX COUNTY DEPARTMENT  
OF PUBLIC WORKS  
ELIZABETHTOWN, N.Y.

DRAWING TITLE  
CARLOTT ROAD BRIDGE  
OVER SPRUCE MILL BROOK  
BRIDGE REPLACEMENT  
DECK FRAMING PLAN  
AND SECTIONS

DRAWING NO. **S-1** SHT. 1 OF 3  
REV. 2

SEE PROJECT COORDINATION NOTES ON DWG. N-1 FOR DESCRIPTIONS OF WORK TO BE PERFORMED BY THE CONTRACTOR, OWNER AND PRECAST CONCRETE STRUCTURES SUPPLIER.