

NOTICE TO BIDDERS

NOTICE IS HEREBY GIVEN, that the Undersigned, on behalf of the Essex County Board of Supervisors, will accept sealed bids at the Office of the Purchasing Agent until 2:00 P.M. on July 9, 2019 for Building Materials for the Fish Hatchery.

The bids shall be opened publicly and read aloud on July 9, 2019 at 2:00 P.M. at the Office of the Purchasing Agent, 7551 Court Street, Elizabethtown, New York 12932.

Please contact the Purchasing Office at (518) 873-3330 for additional information concerning the bidding. Specifications and standard proposals for the proposed work may be obtained at the above address, or on the County's website at: <https://www.co.essex.ny.us/bidders/publicbids.aspx>.

All bids submitted in response to this notice shall be marked "SEALED BID – BUILDING MATERIALS" clearly on the outside of the envelope with the bidder's name and address.

Essex County affirmatively states that in regard to any contract entered into pursuant to these instructions, without regard to race, color, sex, religion, age, national origin, disability, sexual preference or Vietnam Era veteran status, disadvantaged and minority or women-owned business enterprises will be afforded equal opportunity to submit bids in response hereto.

Dated: June 24, 2019

Linda M. Wolf, CPA
Purchasing Agent
Essex County Government Center
7551 Court Street – PO Box 217
Elizabethtown, New York 12932
(518) 873-3332

INSTRUCTIONS TO BIDDERS

All bids shall be submitted on the bid sheets included in the package, and no other forms shall be accepted.

Essex County reserves the right to reject any and all bids not considered to be in the best interest of Essex County, and to waive any technical or formal defect in the bids which is considered by Essex County to be merely irregular, immaterial, or unsubstantial.

Minority and Women-Owned Business Enterprises (M/WBE) businesses are strongly encouraged to participate in this state funded project. Essex County, the recipient of the DEC funds, is an equal opportunity employer. Please see the attached **STATE OF NEW YORK MASTER CONTRACT FOR GRANTS** and **ATTACHMENT A-1 PROGRAM SPECIFIC TERMS AND CONDITIONS** for grant terms.

The Goals for the purposes of this procurement are 10% MBE and 10% WBE Participation.

BRAND NAMES: The use of any brand name used in description of items is for the purpose of identifying the minimum requirements of the end user only. It is not intended to limit or restrict competition. Proposals for other brand names of equal caliber and the same features specified must send the manufacturer's specification sheets for the items they are proposing to show the equivalency of items. Alternate items must be equal in quality, effectiveness, and function. **Failure to include manufacturer's descriptive literature when proposing an alternate may result in the rejection of your proposal.** Essex County reserves the right to determine if the items proposed are equal to the items specified.

In addition to bid sheets, the bidder shall submit executed non-collusion bid certificates signed by the bidder or one of its officers as required by the General Municipal Law Sec. 103d. The bidder shall also submit an executed certificate of compliance with the Iran Divestment Act signed by the bidder or one of its officers as required by the General Municipal Law Sec. 103g.

A Contract awarded pursuant to this notice shall be subject to the provisions of Sections 103-1, 103-b, 103-d and 103-g of the General Municipal Law.

Please address all questions, in writing, to: lwolf@co.essex.ny.us.

Addenda will be posted on the Essex County Website, interested vendors are urged to check before submitting their bid.

Each bidder will need to complete, sign, have notarized and return the following documents with their Bid:

- 1) Vendor Responsibility Questionnaire
- 2) Certification of Compliance With Iran Divestment Act
- 3) Non-Collusive Bidding Certification

Payment will be made within 30 days of delivery.

**STATE OF NEW YORK
MASTER CONTRACT FOR GRANTS**

This State of New York Master Contract for Grants (Master Contract) is hereby made by and between the State of New York acting by and through the applicable State Agency (State) and the public or private entity (Contractor) identified on the face page hereof (Face Page).

WITNESSETH:

WHEREAS, the State has the authority to regulate and provide funding for the establishment and operation of program services, design or the execution and performance of construction projects, as applicable and desires to contract with skilled parties possessing the necessary resources to provide such services or work, as applicable; and

WHEREAS, the Contractor is ready, willing and able to provide such program services or the execution and performance of construction projects and possesses or can make available all necessary qualified personnel, licenses, facilities and expertise to perform or have performed the services or work, as applicable, required pursuant to the terms of the Master Contract;

NOW THEREFORE, in consideration of the promises, responsibilities, and covenants herein, the State and the Contractor agree as follows:

STANDARD TERMS AND CONDITIONS

I. GENERAL PROVISIONS

A. Executory Clause: In accordance with Section 41 of the State Finance Law, the State shall have no liability under the Master Contract to the Contractor, or to anyone else, beyond funds appropriated and available for the Master Contract.

B. Required Approvals: In accordance with Section 112 of the State Finance Law (or, if the Master Contract is with the State University of New York (SUNY) or City University of New York (CUNY), Section 355 or Section 6218 of the Education Law), if the Master Contract exceeds \$50,000 (or \$85,000 for contracts let by the Office of General Services, or the minimum thresholds agreed to by the Office of the State Comptroller (OSC) for certain SUNY and CUNY contracts), or if this is an amendment for any amount to a contract which, as so amended, exceeds said statutory amount including, but not limited to, changes in amount, consideration, scope or contract term identified on the Face Page (Contract Term), it shall not be valid, effective or binding upon the State until it has been approved by, and filed with, the New York Attorney General Contract Approval Unit (AG) and OSC. If, by the Master Contract, the State agrees to give something other than money when the value or reasonably estimated value of such consideration exceeds \$10,000, it shall not be valid, effective or binding upon the State until it has been approved by, and filed with, the AG and OSC.

Budget Changes: An amendment that would result in a transfer of funds among program activities or budget cost categories that does not affect the amount, consideration, scope or other terms of such contract may be subject to the approval of the AG and OSC where the amount of such modification is, as a portion of the total value of the contract, equal to or greater than ten percent for contracts of less than five million dollars, or five percent for contracts of more than

five million dollars; and, in addition, such amendment may be subject to prior approval by the applicable State Agency as detailed in Attachment D (Payment and Reporting Schedule).

C. Order of Precedence:

In the event of a conflict among (i) the terms of the Master Contract (including any and all attachments and amendments) or (ii) between the terms of the Master Contract and the original request for proposal, the program application or other attachment that was completed and executed by the Contractor in connection with the Master Contract, the order of precedence is as follows:

1. Standard Terms and Conditions
2. Modifications to the Face Page
3. Modifications to Attachment A-2¹, Attachment B, Attachment C and Attachment D
4. The Face Page
5. Attachment A-2², Attachment B, Attachment C and Attachment D
6. Modification to Attachment A-1
7. Attachment A-1
8. Other attachments, including, but not limited to, the request for proposal or program application

D. Funding: Funding for the term of the Master Contract shall not exceed the amount specified as “Contract Funding Amount” on the Face Page or as subsequently revised to reflect an approved renewal or cost amendment. Funding for the initial and subsequent periods of the Master Contract shall not exceed the applicable amounts specified in the applicable Attachment B form (Budget).

E. Contract Performance: The Contractor shall perform all services or work, as applicable, and comply with all provisions of the Master Contract to the satisfaction of the State. The Contractor shall provide services or work, as applicable, and meet the program objectives summarized in Attachment C (Work Plan) in accordance with the provisions of the Master Contract, relevant laws, rules and regulations, administrative, program and fiscal guidelines, and where applicable, operating certificate for facilities or licenses for an activity or program.

F. Modifications: To modify the Attachments or Face Page, the parties mutually agree to record, in writing, the terms of such modification and to revise or complete the Face Page and all the appropriate attachments in conjunction therewith. In addition, to the extent that such modification meets the criteria set forth in Section I.B herein, it shall be subject to the approval of the AG and

¹ To the extent that the modifications to Attachment A-2 are required by Federal requirements and conflict with other provisions of the Master Contract, the modifications to Attachment A-2 shall supersede all other provisions of this Master Contract. See Section I(V).

² To the extent that the terms of Attachment A-2 are required by Federal requirements and conflict with other provisions of the Master Contract, the Federal requirements of Attachment A-2 shall supersede all other provisions of this Master Contract. See Section I(V). Contract Number: # DEC01-C00176GG-3350000

OSC before it shall become valid, effective and binding upon the State. Modifications that are not subject to the AG and OSC approval shall be processed in accordance with the guidelines stated in the Master Contract.

G. Governing Law: The Master Contract shall be governed by the laws of the State of New York except where the Federal Supremacy Clause requires otherwise.

H. Severability: Any provision of the Master Contract that is held to be invalid, illegal or unenforceable in any respect by a court of competent jurisdiction, shall be ineffective only to the extent of such invalidity, illegality or unenforceability, without affecting in any way the remaining provisions hereof; provided, however, that the parties to the Master Contract shall attempt in good faith to reform the Master Contract in a manner consistent with the intent of any such ineffective provision for the purpose of carrying out such intent. If any provision is held void, invalid or unenforceable with respect to particular circumstances, it shall nevertheless remain in full force and effect in all other circumstances.

I. Interpretation: The headings in the Master Contract are inserted for convenience and reference only and do not modify or restrict any of the provisions herein. All personal pronouns used herein shall be considered to be gender neutral. The Master Contract has been made under the laws of the State of New York, and the venue for resolving any disputes hereunder shall be in a court of competent jurisdiction of the State of New York.

J. Notice:

1. All notices, except for notices of termination, shall be in writing and shall be transmitted either:
 - a) by certified or registered United States mail, return receipt requested;
 - b) by facsimile transmission;
 - c) by personal delivery;
 - d) by expedited delivery service; or
 - e) by e-mail.
2. Notices to the State shall be addressed to the Program Office designated in Attachment A-1 (Program Specific Terms and Conditions).
3. Notices to the Contractor shall be addressed to the Contractor's designee as designated in Attachment A-1 (Program Specific Terms and Conditions).
4. Any such notice shall be deemed to have been given either at the time of personal delivery or, in the case of expedited delivery service or certified or registered United States mail, as of the date of first attempted delivery at the address and in the manner provided herein, or in the case of facsimile transmission or e-mail, upon receipt.
5. The parties may, from time to time, specify any new or different e-mail address, facsimile number or address in the United States as their address for purpose of receiving notice under the

Master Contract by giving fifteen (15) calendar days prior written notice to the other party sent in accordance herewith. The parties agree to mutually designate individuals as their respective representatives for the purposes of receiving notices under the Master Contract. Additional individuals may be designated in writing by the parties for purposes of implementation, administration, billing and resolving issues and/or disputes.

K. Service of Process: In addition to the methods of service allowed by the State Civil Practice Law & Rules (CPLR), Contractor hereby consents to service of process upon it by registered or certified mail, return receipt requested. Service hereunder shall be complete upon Contractor's actual receipt of process or upon the State's receipt of the return thereof by the United States Postal Service as refused or undeliverable. Contractor must promptly notify the State, in writing, of each and every change of address to which service of process can be made. Service by the State to the last known address shall be sufficient. The Contractor shall have thirty (30) calendar days after service hereunder is complete in which to respond.

L. Set-Off Rights: The State shall have all of its common law, equitable, and statutory rights of set-off. These rights shall include, but not be limited to, the State's option to withhold, for the purposes of set-off, any moneys due to the Contractor under the Master Contract up to any amounts due and owing to the State with regard to the Master Contract, any other contract with any State department or agency, including any contract for a term commencing prior to the term of the Master Contract, plus any amounts due and owing to the State for any other reason including, without limitation, tax delinquencies, fee delinquencies, or monetary penalties relative thereto. The State shall exercise its set-off rights in accordance with normal State practices including, in cases of set-off pursuant to an audit, the finalization of such audit by the State Agency, its representatives, or OSC.

M. Indemnification: The Contractor shall be solely responsible and answerable in damages for any and all accidents and/or injuries to persons (including death) or property arising out of or related to the services to be rendered by the Contractor or its subcontractors pursuant to this Master Contract. The Contractor shall indemnify and hold harmless the State and its officers and employees from claims, suits, actions, damages and cost of every nature arising out of the provision of services pursuant to the Master Contract.

N. Non-Assignment Clause: In accordance with Section 138 of the State Finance Law, the Master Contract may not be assigned by the Contractor or its right, title or interest therein assigned, transferred, conveyed, sublet, or otherwise disposed of without the State's previous written consent, and attempts to do so shall be considered to be null and void. Notwithstanding the foregoing, such prior written consent of an assignment of a contract, let pursuant to Article XI of the State Finance Law, may be waived at the discretion of the State Agency and with the concurrence of OSC, where the original contract was subject to OSC's approval, where the assignment is due to a reorganization, merger, or consolidation of the Contractor's business entity or enterprise. The State retains its right to approve an assignment and to require that the merged contractor demonstrate its responsibility to do business with the State. The Contractor may, however, assign its right to receive payments without the State's prior written consent unless the Master Contract concerns Certificates of Participation pursuant to Article 5-A of the State Finance Law.

O. Legal Action: No litigation or regulatory action shall be brought against the State of New York, the State Agency, or against any county or other local government entity with funds provided under the Master Contract. The term "litigation" shall include commencing or threatening to commence a lawsuit, joining or threatening to join as a party to ongoing litigation, or requesting any relief from

any of the State of New York, the State Agency, or any county, or other local government entity. The term "regulatory action" shall include commencing or threatening to commence a regulatory proceeding, or requesting any regulatory relief from any of the State of New York, the State Agency, or any county, or other local government entity.

P. No Arbitration: Disputes involving the Master Contract, including the breach or alleged breach thereof, may not be submitted to binding arbitration (except where statutorily authorized), but must, instead, be heard in a court of competent jurisdiction of the State of New York.

Q. Secular Purpose: Services performed pursuant to the Master Contract are secular in nature and shall be performed in a manner that does not discriminate on the basis of religious belief, or promote or discourage adherence to religion in general or particular religious beliefs.

R. Partisan Political Activity and Lobbying: Funds provided pursuant to the Master Contract shall not be used for any partisan political activity, or for activities that attempt to influence legislation or election or defeat of any candidate for public office.

S. Reciprocity and Sanctions Provisions: The Contractor is hereby notified that if its principal place of business is located in a country, nation, province, state, or political subdivision that penalizes New York State vendors, and if the goods or services it offers shall be substantially produced or performed outside New York State, the Omnibus Procurement Act 1994 and 2000 amendments (Chapter 684 and Chapter 383, respectively) require that it be denied contracts which it would otherwise obtain.³

T. Reporting Fraud and Abuse: Contractor acknowledges that it has reviewed information on how to prevent, detect, and report fraud, waste and abuse of public funds, including information about the Federal False Claims Act, the New York State False Claims Act, and whistleblower protections.

U. Non-Collusive Bidding: By submission of this bid, the Contractor and each person signing on behalf of the Contractor certifies, and in the case of a joint bid each party thereto certifies as to its own organization, under penalty of perjury, that to the best of his or her knowledge and belief that its bid was arrived at independently and without collusion aimed at restricting competition. The Contractor further affirms that, at the time the Contractor submitted its bid, an authorized and responsible person executed and delivered to the State a non-collusive binding certification on the Contractor's behalf.

V. Federally Funded Grants and Requirements Mandated by Federal Laws: All of the Specific Federal requirements that are applicable to the Master Contract are identified in Attachment A-2 (Federally Funded Grants and Requirements Mandated by Federal Laws) hereto. To the extent that the Master Contract is funded in whole or part with Federal funds or mandated by Federal laws, (i) the provisions of the Master Contract that conflict with Federal rules, Federal regulations, or Federal program specific requirements shall not apply and (ii) the Contractor agrees to comply with all applicable Federal rules, regulations and program specific requirements including, but not limited to, those provisions that are set forth in Attachment A-2 (Federally Funded Grants and Requirements Mandated by Federal Laws) hereto.

³As of October 9, 2012, the list of discriminatory jurisdictions subject to this provision includes the states of Alaska, Hawaii, Louisiana, South Carolina, West Virginia and Wyoming. Contact NYS Department of Economic Development for the most current list of jurisdictions subject to this provision.

Contract Number: # DEC01-C00176GG-3350000

II. TERM, TERMINATION AND SUSPENSION

A. Term: The term of the Master Contract shall be as specified on the Face Page, unless terminated sooner as provided herein.

B. Renewal:

1. General Renewal: The Master Contract may consist of successive periods on the same terms and conditions, as specified within the Master Contract (a "Simplified Renewal Contract"). Each additional or superseding period shall be on the forms specified by the State and shall be incorporated in the Master Contract.

2. Renewal Notice to Not-for-Profit Contractors:

a) Pursuant to State Finance Law §179-t, if the Master Contract is with a not-for-profit Contractor and provides for a renewal option, the State shall notify the Contractor of the State's intent to renew or not to renew the Master Contract no later than ninety (90) calendar days prior to the end of the term of the Master Contract, unless funding for the renewal is contingent upon enactment of an appropriation. If funding for the renewal is contingent upon enactment of an appropriation, the State shall notify the Contractor of the State's intent to renew or not to renew the Master Contract the later of: (1) ninety (90) calendar days prior to the end of the term of the Master Contract, and (2) thirty (30) calendar days after the necessary appropriation becomes law. Notwithstanding the foregoing, in the event that the State is unable to comply with the time frames set forth in this paragraph due to unusual circumstances beyond the control of the State ("Unusual Circumstances"), no payment of interest shall be due to the not-for-profit Contractor. For purposes of State Finance Law §179-t, "Unusual Circumstances" shall not mean the failure by the State to (i) plan for implementation of a program, (ii) assign sufficient staff resources to implement a program, (iii) establish a schedule for the implementation of a program or (iv) anticipate any other reasonably foreseeable circumstance.

b) Notification to the not-for-profit Contractor of the State's intent to not renew the Master Contract must be in writing in the form of a letter, with the reason(s) for the non-renewal included. If the State does not provide notice to the not-for-profit Contractor of its intent not to renew the Master Contract as required in this Section and State Finance Law §179-t, the Master Contract shall be deemed continued until the date the State provides the necessary notice to the Contractor, in accordance with State Finance Law §179-t. Expenses incurred by the not-for-profit Contractor during such extension shall be reimbursable under the terms of the Master Contract.

C. Termination:

1. Grounds:

- a) Mutual Consent: The Master Contract may be terminated at any time upon mutual written consent of the State and the Contractor.
- b) Cause: The State may terminate the Master Contract immediately, upon written notice of termination to the Contractor, if the Contractor fails to comply with any of the terms and conditions of the Master Contract and/or with any laws, rules, regulations, policies, or procedures that are applicable to the Master Contract.
- c) Non-Responsibility: In accordance with the provisions of Sections IV(N)(6) and (7) herein, the State may make a final determination that the Contractor is non-responsible (Determination of Non-Responsibility). In such event, the State may terminate the Master Contract at the Contractor's expense, complete the contractual requirements in any manner the State deems advisable and pursue available legal or equitable remedies for breach.
- d) Convenience: The State may terminate the Master Contract in its sole discretion upon thirty (30) calendar days prior written notice.
- e) Lack of Funds: If for any reason the State or the Federal government terminates or reduces its appropriation to the applicable State Agency entering into the Master Contract or fails to pay the full amount of the allocation for the operation of one or more programs funded under this Master Contract, the Master Contract may be terminated or reduced at the State Agency's discretion, provided that no such reduction or termination shall apply to allowable costs already incurred by the Contractor where funds are available to the State Agency for payment of such costs. Upon termination or reduction of the Master Contract, all remaining funds paid to the Contractor that are not subject to allowable costs already incurred by the Contractor shall be returned to the State Agency. In any event, no liability shall be incurred by the State (including the State Agency) beyond monies available for the purposes of the Master Contract. The Contractor acknowledges that any funds due to the State Agency or the State of New York because of disallowed expenditures after audit shall be the Contractor's responsibility.
- f) Force Majeure: The State may terminate or suspend its performance under the Master Contract immediately upon the occurrence of a "force majeure." For purposes of the Master Contract, "Force majeure" shall include, but not be limited to, natural disasters, war, rebellion, insurrection, riot, strikes, lockout and any unforeseen circumstances and acts beyond the control of the State which render the performance of its obligations impossible.

2. Notice of Termination:

- a) Service of notice: Written notice of termination shall be sent by:
 - (i) personal messenger service; or
 - (ii) certified mail, return receipt requested and first class mail.

b) Effective date of termination: The effective date of the termination shall be the later of (i) the date indicated in the notice and (ii) the date the notice is received by the Contractor, and shall be established as follows:

(i) if the notice is delivered by hand, the date of receipt shall be established by the receipt given to the Contractor or by affidavit of the individual making such hand delivery attesting to the date of delivery; or

(ii) if the notice is delivered by registered or certified mail, by the receipt returned from the United States Postal Service, or if no receipt is returned, five (5) business days from the date of mailing of the first class letter, postage prepaid, in a depository under the care and control of the United States Postal Service.

3. *Effect of Notice and Termination on State's Payment Obligations:*

a) Upon receipt of notice of termination, the Contractor agrees to cancel, prior to the effective date of any prospective termination, as many outstanding obligations as possible, and agrees not to incur any new obligations after receipt of the notice without approval by the State.

b) The State shall be responsible for payment on claims for services or work provided and costs incurred pursuant to the terms of the Master Contract. In no event shall the State be liable for expenses and obligations arising from the requirements of the Master Contract after its termination date.

4. *Effect of Termination Based on Misuse or Conversion of State or Federal Property:*

Where the Master Contract is terminated for cause based on Contractor's failure to use some or all of the real property or equipment purchased pursuant to the Master Contract for the purposes set forth herein, the State may, at its option, require:

a) the repayment to the State of any monies previously paid to the Contractor; or

b) the return of any real property or equipment purchased under the terms of the Master Contract; or

c) an appropriate combination of clauses (a) and (b) of Section II(C)(4) herein.

Nothing herein shall be intended to limit the State's ability to pursue such other legal or equitable remedies as may be available.

D. Suspension: The State may, in its discretion, order the Contractor to suspend performance for a reasonable period of time. In the event of such suspension, the Contractor shall be given a formal written notice outlining the particulars of such suspension. Upon issuance of such notice, the Contractor shall comply with the particulars of the notice. The State shall have no obligation to reimburse Contractor's expenses during such suspension period. Activities may resume at such time as the State issues a formal written notice authorizing a resumption of performance under the Master Contract.

III. PAYMENT AND REPORTING

A. Terms and Conditions:

1. In full consideration of contract services to be performed, the State Agency agrees to pay and the Contractor agrees to accept a sum not to exceed the amount noted on the Face Page.
2. The State has no obligation to make payment until all required approvals, including the approval of the AG and OSC, if required, have been obtained. Contractor obligations or expenditures that precede the start date of the Master Contract shall not be reimbursed.
3. Contractor must provide complete and accurate billing invoices to the State in order to receive payment. Provided, however, the State may, at its discretion, automatically generate a voucher in accordance with an approved contract payment schedule. Billing invoices submitted to the State must contain all information and supporting documentation required by Attachment D (Payment and Reporting Schedule) and Section III(C) herein. The State may require the Contractor to submit billing invoices electronically.
4. Payment for invoices submitted by the Contractor shall only be rendered electronically unless payment by paper check is expressly authorized by the head of the State Agency, in the sole discretion of the head of such State Agency, due to extenuating circumstances. Such electronic payment shall be made in accordance with OSC's procedures and practices to authorize electronic payments.
5. If travel expenses are an approved expenditure under the Master Contract, travel expenses shall be reimbursed at the lesser of the rates set forth in the written standard travel policy of the Contractor, the OSC guidelines, or United States General Services Administration rates. No out-of-state travel costs shall be permitted unless specifically detailed and pre-approved by the State.
6. Timeliness of advance payments or other claims for reimbursement, and any interest to be paid to Contractor for late payment, shall be governed by Article 11-A of the State Finance Law to the extent required by law.
7. Article 11-B of the State Finance Law sets forth certain time frames for the Full Execution of contracts or renewal contracts with not-for-profit organizations and the implementation of any program plan associated with such contract. For purposes of this section, "Full Execution" shall mean that the contract has been signed by all parties thereto and has obtained the approval of the AG and OSC. Any interest to be paid on a missed payment to the Contractor based on a delay in the Full Execution of the Master Contract shall be governed by Article 11-B of the State Finance Law.

B. Advance Payment and Recoupment:

1. Advance payments, which the State in its sole discretion may make to not-for-profit grant recipients, shall be made and recouped in accordance with State Finance Law Section 179(u), this Section and the provisions of Attachment D (Payment and Reporting Schedule).
2. Initial advance payments made by the State to not-for-profit grant recipients shall be due no later than thirty (30) calendar days, excluding legal holidays, after the first day of the Contract Term or, if renewed, in the period identified on the Face Page. Subsequent advance payments made by the State to not-for-profit grant recipients shall be due no later than thirty (30) calendar days, excluding legal holidays, after the dates specified in Attachment D (Payment and Reporting Schedule).
3. For subsequent contract years in multi-year contracts, Contractor will be notified of the scheduled advance payments for the upcoming contract year no later than 90 days prior to the commencement of the contract year. For simplified renewals, the payment schedule (Attachment D) will be modified as part of the renewal process.
4. Recoupment of any advance payment(s) shall be recovered by crediting the percentage of subsequent claims listed in Attachment D (Payment and Reporting Schedule) and Section III(C) herein and such claims shall be reduced until the advance is fully recovered within the Contract Term. Any unexpended advance balance at the end of the Contract Term shall be refunded by the Contractor to the State.
5. If for any reason the amount of any claim is not sufficient to cover the proportionate advance amount to be recovered, then subsequent claims may be reduced until the advance is fully recovered.

C. Claims for Reimbursement:

1. The Contractor shall submit claims for the reimbursement of expenses incurred on behalf of the State under the Master Contract in accordance with this Section and the applicable claiming schedule in Attachment D (Payment and Reporting Schedule).

Vouchers submitted for payment shall be deemed to be a certification that the payments requested are for project expenditures made in accordance with the items as contained in the applicable Attachment B form (Budget) and during the Contract Term. When submitting a voucher, such voucher shall also be deemed to certify that: (i) the payments requested do not duplicate reimbursement from other sources of funding; and (ii) the funds provided herein do not replace funds that, in the absence of this grant, would have been made available by the Contractor for this program. Requirement (ii) does not apply to grants funded pursuant to a Community Projects Fund appropriation.

2. Consistent with the selected reimbursement claiming schedule in Attachment D (Payment and Reporting Schedule), the Contractor shall comply with the appropriate following provisions:

a) Quarterly Reimbursement: The Contractor shall be entitled to receive payments for work, projects, and services rendered as detailed and described in Attachment C (Work Plan).

The Contractor shall submit to the State Agency quarterly voucher claims and supporting documentation. The Contractor shall submit vouchers to the State Agency in accordance with the procedures set forth in Section III(A)(3) herein.

b) Monthly Reimbursement: The Contractor shall be entitled to receive payments for work, projects, and services rendered as detailed and described in Attachment C (Work Plan).

The Contractor shall submit to the State Agency monthly voucher claims and supporting documentation. The Contractor shall submit vouchers to the State Agency in accordance with the procedures set forth in Section III(A)(3) herein.

c) Biannual Reimbursement: The Contractor shall be entitled to receive payments for work, projects, and services rendered as detailed and described in Attachment C (Work Plan).

The Contractor shall submit to the State Agency biannually voucher claims and supporting documentation. The Contractor shall submit vouchers to the State Agency in accordance with the procedures set forth in Section III(A)(3) herein.

d) Milestone/Performance Reimbursement:⁴ Requests for payment based upon an event or milestone may be either severable or cumulative. A severable event/milestone is independent of accomplishment of any other event. If the event is cumulative, the successful completion of an event or milestone is dependent on the previous completion of another event.

Milestone payments shall be made to the Contractor when requested in a form approved by the State, and at frequencies and in amounts stated in Attachment D (Payment and Reporting Schedule). The State Agency shall make milestone payments subject to the Contractor's satisfactory performance.

e) Fee for Service Reimbursement:⁵ Payment shall be limited to only those fees specifically agreed upon in the Master Contract and shall be payable no more frequently than monthly upon submission of a voucher by the contractor.

f) Rate Based Reimbursement:⁶ Payment shall be limited to rate(s) established in the Master Contract. Payment may be requested no more frequently than monthly.

g) Scheduled Reimbursement:⁷ The State Agency shall generate vouchers at the frequencies and amounts as set forth in Attachment D (Payment and Reporting Schedule), and service reports shall be used to determine funding levels appropriate to the next annual contract period.

⁴ A milestone/ performance payment schedule identifies mutually agreed-to payment amounts based on meeting contract events or milestones. Events or milestones must represent integral and meaningful aspects of contract performance and should signify true progress in completing the Master Contract effort.

⁵ Fee for Service is a rate established by the Contractor for a service or services rendered.

⁶ Rate based agreements are those agreements in which payment is premised upon a specific established rate per unit.

⁷ Scheduled Reimbursement agreements provide for payments that occur at defined and regular intervals that provide for a specified dollar amount to be paid to the Contractor at the beginning of each payment period (i.e. quarterly, monthly or bi-annually). While these payments are related to the particular services and outcomes defined in the Master Contract, they are not dependent upon particular services or expenses in any one payment period and provide the Contractor with a defined and regular payment over the life of the contract.

h) Interim Reimbursement: The State Agency shall generate vouchers on an interim basis and at the amounts requested by the Contractor as set forth in Attachment D (Payment and Reporting Schedule).

i) Fifth Quarter Payments:⁸ Fifth quarter payment shall be paid to the Contractor at the conclusion of the final scheduled payment period of the preceding contract period. The State Agency shall use a written directive for fifth quarter financing. The State Agency shall generate a voucher in the fourth quarter of the current contract year to pay the scheduled payment for the next contract year.

3. The Contractor shall also submit supporting fiscal documentation for the expenses claimed.
4. The State reserves the right to withhold up to fifteen percent (15%) of the total amount of the Master Contract as security for the faithful completion of services or work, as applicable, under the Master Contract. This amount may be withheld in whole or in part from any single payment or combination of payments otherwise due under the Master Contract. In the event that such withheld funds are insufficient to satisfy Contractor's obligations to the State, the State may pursue all available remedies, including the right of setoff and recoupment.
5. The State shall not be liable for payments on the Master Contract if it is made pursuant to a Community Projects Fund appropriation if insufficient monies are available pursuant to Section 99-d of the State Finance Law.
6. All vouchers submitted by the Contractor pursuant to the Master Contract shall be submitted to the State Agency no later than thirty (30) calendar days after the end date of the period for which reimbursement is claimed. In no event shall the amount received by the Contractor exceed the budget amount approved by the State Agency, and, if actual expenditures by the Contractor are less than such sum, the amount payable by the State Agency to the Contractor shall not exceed the amount of actual expenditures.
7. All obligations must be incurred prior to the end date of the contract. Notwithstanding the provisions of Section III(C)(6) above, with respect to the final period for which reimbursement is claimed, so long as the obligations were incurred prior to the end date of the contract, the Contractor shall have up to ninety (90) calendar days after the contract end date to make expenditures; provided, however, that if the Master Contract is funded, in whole or in part, with Federal funds, the Contractor shall have up to sixty (60) calendar days after the contract end date to make expenditures.

D. Identifying Information and Privacy Notification:

1. Every voucher or New York State Claim for Payment submitted to a State Agency by the Contractor, for payment for the sale of goods or services or for transactions (e.g., leases, easements, licenses, etc.) related to real or personal property, must include the Contractor's Vendor Identification Number assigned by the Statewide Financial System, and any or all of the following identification numbers: (i) the Contractor's Federal employer identification number,

⁸ Fifth Quarter Payments occurs where there are scheduled payments and where there is an expectation that services will be continued through renewals or subsequent contracts. Fifth Quarter Payments allow for the continuation of scheduled payments to a Contractor for the first payment period quarter of an anticipated renewal or new contract.

Contract Number: # DEC01-C00176GG-3350000

(ii) the Contractor's Federal social security number, and/or (iii) DUNS number. Failure to include such identification number or numbers may delay payment by the State to the Contractor. Where the Contractor does not have such number or numbers, the Contractor, on its voucher or Claim for Payment, must provide the reason or reasons for why the Contractor does not have such number or numbers.

2. The authority to request the above personal information from a seller of goods or services or a lessor of real or personal property, and the authority to maintain such information, is found in Section 5 of the State Tax Law. Disclosure of this information by the seller or lessor to the State is mandatory. The principle purpose for which the information is collected is to enable the State to identify individuals, businesses and others who have been delinquent in filing tax returns or may have understated their tax liabilities and to generally identify persons affected by the taxes administered by the Commissioner of Taxation and Finance. The information will be used for tax administration purposes and for any other purpose authorized by law. The personal information is requested by the purchasing unit of the State Agency contracting to purchase the goods or services or lease the real or personal property covered by the Master Contract. This information is maintained in the Statewide Financial System by the Vendor Management Unit within the Bureau of State Expenditures, Office of the State Comptroller, 110 State Street, Albany, New York, 12236.

E. Refunds:

1. In the event that the Contractor must make a refund to the State for Master Contract-related activities, including repayment of an advance or an audit disallowance, payment must be made payable as set forth in Attachment A-1 (Program Specific Terms and Conditions). The Contractor must reference the contract number with its payment and include a brief explanation of why the refund is being made. Refund payments must be submitted to the Designated Refund Office at the address specified in Attachment A-1 (Program Specific Terms and Conditions).

2. If at the end or termination of the Master Contract, there remains any unexpended balance of the monies advanced under the Master Contract in the possession of the Contractor, the Contractor shall make payment within forty-five (45) calendar days of the end or termination of the Master Contract. In the event that the Contractor fails to refund such balance the State may pursue all available remedies.

F. Outstanding Amounts Owed to the State: Prior period overpayments (including, but not limited to, contract advances in excess of actual expenditures) and/or audit recoveries associated with the Contractor may be recouped against future payments made under this Master Contract to Contractor. The recoupment generally begins with the first payment made to the Contractor following identification of the overpayment and/or audit recovery amount. In the event that there are no payments to apply recoveries against, the Contractor shall make payment as provided in Section III(E) (Refunds) herein.

G. Program and Fiscal Reporting Requirements:

1. The Contractor shall submit required periodic reports in accordance with the applicable schedule provided in Attachment D (Payment and Reporting Schedule). All required reports or other work products developed pursuant to the Master Contract must be completed as provided by the agreed upon work schedule in a manner satisfactory and acceptable to the State Agency in order for the Contractor to be eligible for payment.

2. Consistent with the selected reporting options in Attachment D (Payment and Reporting Schedule), the Contractor shall comply with the following applicable provisions:

a) If the Expenditure Based Reports option is indicated in Attachment D (Payment and Reporting Schedule), the Contractor shall provide the State Agency with one or more of the following reports as required by the following provisions and Attachment D (Payment and Reporting Schedule) as applicable:

(i) *Narrative/Qualitative Report*: The Contractor shall submit, on a quarterly basis, not later than the time period listed in Attachment D (Payment and Reporting Schedule), a report, in narrative form, summarizing the services rendered during the quarter. This report shall detail how the Contractor has progressed toward attaining the qualitative goals enumerated in Attachment C (Work Plan). This report should address all goals and objectives of the project and include a discussion of problems encountered and steps taken to solve them.

(ii) *Statistical/Quantitative Report*: The Contractor shall submit, on a quarterly basis, not later than the time period listed in Attachment D (Payment and Reporting Schedule), a detailed report analyzing the quantitative aspects of the program plan, as appropriate (e.g., number of meals served, clients transported, patient/client encounters, procedures performed, training sessions conducted, etc.)

(iii) *Expenditure Report*: The Contractor shall submit, on a quarterly basis, not later than the time period listed in Attachment D (Payment and Reporting Schedule), a detailed expenditure report, by object of expense. This report shall accompany the voucher submitted for such period.

(iv) *Final Report*: The Contractor shall submit a final report as required by the Master Contract, not later than the time period listed in Attachment D (Payment and Reporting Schedule) which reports on all aspects of the program and detailing how the use of funds were utilized in achieving the goals set forth in Attachment C (Work Plan).

(v) *Consolidated Fiscal Report (CFR)*: The Contractor shall submit a CFR, which includes a year-end cost report and final claim not later than the time period listed in Attachment D (Payment and Reporting Schedule).

b) If the Performance-Based Reports option is indicated in Attachment D (Payment and Reporting Schedule), the Contractor shall provide the State Agency with the following reports as required by the following provisions and Attachment D (Payment and Reporting Schedule) as applicable:

(i) *Progress Report*: The Contractor shall provide the State Agency with a written progress report using the forms and formats as provided by the State Agency, summarizing the work performed during the period. These reports shall detail the Contractor's progress toward attaining the specific goals enumerated in Attachment C (Work Plan). Progress reports shall be submitted in a format prescribed in the Master Contract.

(ii) *Final Progress Report*: Final scheduled payment is due during the time period set forth in Attachment D (Payment and Reporting Schedule). The deadline for submission of the final report shall be the date set forth in Attachment D (Payment and Reporting Schedule). The State Agency shall complete its audit and notify the Contractor of the results no later than the date set forth in Attachment D (Payment and Reporting Schedule). Payment shall be adjusted by the State Agency to reflect only those services/expenditures that were made in accordance with the Master Contract. The Contractor shall submit a detailed comprehensive final progress report not later than the date set forth in Attachment D (Payment and Reporting Schedule), summarizing the work performed during the entire Contract Term (i.e., a cumulative report), in the forms and formats required.

3. In addition to the periodic reports stated above, the Contractor may be required (a) to submit such other reports as are required in Table 1 of Attachment D (Payment and Reporting Schedule), and (b) prior to receipt of final payment under the Master Contract, to submit one or more final reports in accordance with the form, content, and schedule stated in Table 1 of Attachment D (Payment and Reporting Schedule).

H. Notification of Significant Occurrences:

1. If any specific event or conjunction of circumstances threatens the successful completion of this project, in whole or in part, including where relevant, timely completion of milestones or other program requirements, the Contractor agrees to submit to the State Agency within three (3) calendar days of becoming aware of the occurrence or of such problem, a written description thereof together with a recommended solution thereto.

2. The Contractor shall immediately notify in writing the program manager assigned to the Master Contract of any unusual incident, occurrence, or event that involves the staff, volunteers, directors or officers of the Contractor, any subcontractor or program participant funded through the Master Contract, including but not limited to the following: death or serious injury; an arrest or possible criminal activity that could impact the successful completion of this project; any destruction of property; significant damage to the physical plant of the Contractor; or other matters of a similarly serious nature.

IV. ADDITIONAL CONTRACTOR OBLIGATIONS, REPRESENTATIONS AND WARRANTIES

A. Contractor as an Independent Contractor/Employees:

1. The State and the Contractor agree that the Contractor is an independent contractor, and not an employee of the State and may neither hold itself out nor claim to be an officer, employee, or subdivision of the State nor make any claim, demand, or application to or for any right based upon any different status. Notwithstanding the foregoing, the State and the Contractor agree that if the Contractor is a New York State municipality, the Contractor shall be permitted to hold itself out, and claim, to be a subdivision of the State.

The Contractor shall be solely responsible for the recruitment, hiring, provision of employment benefits, payment of salaries and management of its project personnel. These functions shall be carried out in accordance with the provisions of the Master Contract, and all applicable Federal and State laws and regulations.

2. The Contractor warrants that it, its staff, and any and all subcontractors have all the necessary licenses, approvals, and certifications currently required by the laws of any applicable local, state, or Federal government to perform the services or work, as applicable, pursuant to the Master Contract and/or any subcontract entered into under the Master Contract. The Contractor further agrees that such required licenses, approvals, and certificates shall be kept in full force and effect during the term of the Master Contract, or any extension thereof, and to secure any new licenses, approvals, or certificates within the required time frames and/or to require its staff and subcontractors to obtain the requisite licenses, approvals, or certificates. In the event the Contractor, its staff, and/or subcontractors are notified of a denial or revocation of any license, approval, or certification to perform the services or work, as applicable, under the Master Contract, Contractor shall immediately notify the State.

B. Subcontractors:

1. If the Contractor enters into subcontracts for the performance of work pursuant to the Master Contract, the Contractor shall take full responsibility for the acts and omissions of its subcontractors. Nothing in the subcontract shall impair the rights of the State under the Master Contract. No contractual relationship shall be deemed to exist between the subcontractor and the State.

2. If requested by the State, the Contractor agrees not to enter into any subcontracts, or revisions to subcontracts, that are in excess of \$100,000 for the performance of the obligations contained herein until it has received the prior written permission of the State, which shall have the right to review and approve each and every subcontract in excess of \$100,000 prior to giving written permission to the Contractor to enter into the subcontract. All agreements between the Contractor and subcontractors shall be by written contract, signed by individuals authorized to bind the parties. All such subcontracts shall contain provisions for specifying (1) that the work performed by the subcontractor must be in accordance with the terms of the Master Contract, (2) that nothing contained in the subcontract shall impair the rights of the State under the Master Contract, and (3) that nothing contained in the subcontract, nor under the Master Contract, shall be deemed to create any contractual relationship between the subcontractor and the State. In addition, subcontracts shall contain any other provisions which are required to be included in subcontracts pursuant to the terms herein.

3. If requested by the State, prior to executing a subcontract, the Contractor agrees to require the subcontractor to provide to the State the information the State needs to determine whether a proposed subcontractor is a responsible vendor.

4. If requested by the State, when a subcontract equals or exceeds \$100,000, the subcontractor shall submit a Vendor Responsibility Questionnaire (Questionnaire).

5. If requested by the State, upon the execution of a subcontract, the Contractor shall provide detailed subcontract information (a copy of subcontract will suffice) to the State within fifteen (15) calendar days after execution. The State may request from the Contractor copies of subcontracts between a subcontractor and its subcontractor.

6. The Contractor shall require any and all subcontractors to submit to the Contractor all financial claims for Services or work to the State agency, as applicable, rendered and required supporting documentation and reports as necessary to permit Contractor to meet claim deadlines and documentation requirements as established in Attachment D (Payment and Reporting

Schedule) and Section III. Subcontractors shall be paid by the Contractor on a timely basis after submitting the required reports and vouchers for reimbursement of services or work, as applicable. Subcontractors shall be informed by the Contractor of the possibility of non-payment or rejection by the Contractor of claims that do not contain the required information, and/or are not received by the Contractor by said due date.

C. Use Of Material, Equipment, Or Personnel:

1. The Contractor shall not use materials, equipment, or personnel paid for under the Master Contract for any activity other than those provided for under the Master Contract, except with the State's prior written permission.
2. Any interest accrued on funds paid to the Contractor by the State shall be deemed to be the property of the State and shall either be credited to the State at the close-out of the Master Contract or, upon the written permission of the State, shall be expended on additional services or work, as applicable, provided for under the Master Contract.

D. Property:

1. Property is real property, equipment, or tangible personal property having a useful life of more than one year and an acquisition cost of \$1,000 or more per unit.
 - a) If an item of Property required by the Contractor is available as surplus to the State, the State at its sole discretion, may arrange to provide such Property to the Contractor in lieu of the purchase of such Property.
 - b) If the State consents in writing, the Contractor may retain possession of Property owned by the State, as provided herein, after the termination of the Master Contract to use for similar purposes. Otherwise, the Contractor shall return such Property to the State at the Contractor's cost and expense upon the expiration of the Master Contract.
 - c) In addition, the Contractor agrees to permit the State to inspect the Property and to monitor its use at reasonable intervals during the Contractor's regular business hours.
 - d) The Contractor shall be responsible for maintaining and repairing Property purchased or procured under the Master Contract at its own cost and expense. The Contractor shall procure and maintain insurance at its own cost and expense in an amount satisfactory to the State Agency, naming the State Agency as an additional insured, covering the loss, theft or destruction of such equipment.
 - e) A rental charge to the Master Contract for a piece of Property owned by the Contractor shall not be allowed.
 - f) The State has the right to review and approve in writing any new contract for the purchase of or lease for rental of Property (Purchase/Lease Contract) operated in connection with the provision of the services or work, as applicable, as specified in the Master Contract, if applicable, and any modifications, amendments, or extensions of an existing lease or purchase prior to its execution. If, in its discretion, the State disapproves of any

Purchase/Lease Contract, then the State shall not be obligated to make any payments for such Property.

g) No member, officer, director or employee of the Contractor shall retain or acquire any interest, direct or indirect, in any Property, paid for with funds under the Master Contract, nor retain any interest, direct or indirect, in such, without full and complete prior disclosure of such interest and the date of acquisition thereof, in writing to the Contractor and the State.

2. For non-Federally-funded contracts, unless otherwise provided herein, the State shall have the following rights to Property purchased with funds provided under the Master Contract:

a) For cost-reimbursable contracts, all right, title and interest in such Property shall belong to the State.

b) For performance-based contracts, all right, title and interest in such Property shall belong to the Contractor.

3. For Federally funded contracts, title to Property whose requisition cost is borne in whole or in part by monies provided under the Master Contract shall be governed by the terms and conditions of Attachment A-2 (Federally Funded Grants and Requirements Mandated by Federal Laws).

4. Upon written direction by the State, the Contractor shall maintain an inventory of all Property that is owned by the State as provided herein.

5. The Contractor shall execute any documents which the State may reasonably require to effectuate the provisions of this section.

E. Records and Audits:

1. General:

a) The Contractor shall establish and maintain, in paper or electronic format, complete and accurate books, records, documents, receipts, accounts, and other evidence directly pertinent to its performance under the Master Contract (collectively, Records).

b) The Contractor agrees to produce and retain for the balance of the term of the Master Contract, and for a period of six years from the later of the date of (i) the Master Contract and (ii) the most recent renewal of the Master Contract, any and all Records necessary to substantiate upon audit, the proper deposit and expenditure of funds received under the Master Contract. Such Records may include, but not be limited to, original books of entry (e.g., cash disbursements and cash receipts journal), and the following specific records (as applicable) to substantiate the types of expenditures noted:

(i) personal service expenditures: cancelled checks and the related bank statements, time and attendance records, payroll journals, cash and check disbursement records including copies of money orders and the like, vouchers and invoices, records of contract labor, any and all records listing payroll and the money value of non-cash advantages provided to employees, time cards, work schedules and logs, employee personal history folders,

detailed and general ledgers, sales records, miscellaneous reports and returns (tax and otherwise), and cost allocation plans, if applicable.

(ii) payroll taxes and fringe benefits: cancelled checks, copies of related bank statements, cash and check disbursement records including copies of money orders and the like, invoices for fringe benefit expenses, miscellaneous reports and returns (tax and otherwise), and cost allocation plans, if applicable.

(iii) non-personal services expenditures: original invoices/receipts, cancelled checks and related bank statements, consultant agreements, leases, and cost allocation plans, if applicable.

(iv) receipt and deposit of advance and reimbursements: itemized bank stamped deposit slips, and a copy of the related bank statements.

c) The OSC, AG and any other person or entity authorized to conduct an examination, as well as the State Agency or State Agencies involved in the Master Contract that provided funding, shall have access to the Records during the hours of 9:00 a.m. until 5:00 p.m., Monday through Friday (excluding State recognized holidays), at an office of the Contractor within the State of New York or, if no such office is available, at a mutually agreeable and reasonable venue within the State, for the term specified above for the purposes of inspection, auditing and copying.

d) The State shall protect from public disclosure any of the Records which are exempt from disclosure under Section 87 of the Public Officers Law provided that: (i) the Contractor shall timely inform an appropriate State official, in writing, that said records should not be disclosed; and (ii) said records shall be sufficiently identified; and (iii) designation of said records, as exempt under Section 87 of the Public Officers Law, is reasonable.

e) Nothing contained herein shall diminish, or in any way adversely affect, the State's rights in connection with its audit and investigatory authority or the State's rights in connection with discovery in any pending or future litigation.

2. Cost Allocation:

a) For non-performance based contracts, the proper allocation of the Contractor's costs must be made according to a cost allocation plan that meets the requirements of OMB Circulars A-87, A-122, and/or A-21. Methods used to determine and assign costs shall conform to generally accepted accounting practices and shall be consistent with the method(s) used by the Contractor to determine costs for other operations or programs. Such accounting standards and practices shall be subject to approval of the State.

b) For performance based milestone contracts, or for the portion of the contract amount paid on a performance basis, the Contractor shall maintain documentation demonstrating that milestones were attained.

3. Federal Funds: For records and audit provisions governing Federal funds, please see Attachment A-2 (Federally Funded Grants and Requirements Mandated by Federal Laws).

F. Confidentiality: The Contractor agrees that it shall use and maintain personally identifiable information relating to individuals who may receive services, and their families pursuant to the Master Contract, or any other information, data or records marked as, or reasonably deemed, confidential by the State (Confidential Information) only for the limited purposes of the Master Contract and in conformity with applicable provisions of State and Federal law. The Contractor (i) has an affirmative obligation to safeguard any such Confidential Information from unnecessary or unauthorized disclosure and (ii) must comply with the provisions of the New York State Information Security Breach and Notification Act (General Business Law Section 899-aa; State Technology Law Section 208).

G. Publicity:

1. Publicity includes, but is not limited to: news conferences; news releases; public announcements; advertising; brochures; reports; discussions or presentations at conferences or meetings; and/or the inclusion of State materials, the State's name or other such references to the State in any document or forum. Publicity regarding this project may not be released without prior written approval from the State.

2. Any publications, presentations or announcements of conferences, meetings or trainings which are funded in whole or in part through any activity supported under the Master Contract may not be published, presented or announced without prior approval of the State. Any such publication, presentation or announcement shall:

a) Acknowledge the support of the State of New York and, if funded with Federal funds, the applicable Federal funding agency; and

b) State that the opinions, results, findings and/or interpretations of data contained therein are the responsibility of the Contractor and do not necessarily represent the opinions, interpretations or policy of the State or if funded with Federal funds, the applicable Federal funding agency.

3. Notwithstanding the above, (i) if the Contractor is an educational research institution, the Contractor may, for scholarly or academic purposes, use, present, discuss, report or publish any material, data or analyses, other than Confidential Information, that derives from activity under the Master Contract and the Contractor agrees to use best efforts to provide copies of any manuscripts arising from Contractor's performance under this Master Contract, or if requested by the State, the Contractor shall provide the State with a thirty (30) day period in which to review each manuscript for compliance with Confidential Information requirements; or (ii) if the Contractor is not an educational research institution, the Contractor may submit for publication, scholarly or academic publications that derive from activity under the Master Contract (but are not deliverable under the Master Contract), provided that the Contractor first submits such manuscripts to the State forty-five (45) calendar days prior to submission for consideration by a publisher in order for the State to review the manuscript for compliance with confidentiality requirements and restrictions and to make such other comments as the State deems appropriate. All derivative publications shall follow the same acknowledgments and disclaimer as described in Section IV(G)(2) (Publicity) hereof.

H. Web-Based Applications-Accessibility: Any web-based intranet and Internet information and applications development, or programming delivered pursuant to the Master Contract or procurement shall comply with New York State Enterprise IT Policy NYS-P08-005, Accessibility

Web-Based Information and Applications, and New York State Enterprise IT Standard NYS-S08-005, Accessibility of Web-Based Information Applications, as such policy or standard may be amended, modified or superseded, which requires that State Agency web-based intranet and Internet information and applications are accessible to person with disabilities. Web content must conform to New York State Enterprise IT Standards NYS-S08-005, as determined by quality assurance testing. Such quality assurance testing shall be conducted by the State Agency and the results of such testing must be satisfactory to the State Agency before web content shall be considered a qualified deliverable under the Master Contract or procurement.

I. Non-Discrimination Requirements: Pursuant to Article 15 of the Executive Law (also known as the Human Rights Law) and all other State and Federal statutory and constitutional non-discrimination provisions, the Contractor and sub-contractors will not discriminate against any employee or applicant for employment because of race, creed (religion), color, sex (including gender expression), national origin, sexual orientation, military status, age, disability, predisposing genetic characteristic, marital status or domestic violence victim status, and shall also follow the requirements of the Human Rights Law with regard to non-discrimination on the basis of prior criminal conviction and prior arrest. Furthermore, in accordance with Section 220-e of the Labor Law, if this is a contract for the construction, alteration or repair of any public building or public work or for the manufacture, sale or distribution of materials, equipment or supplies, and to the extent that the Master Contract shall be performed within the State of New York, the Contractor agrees that neither it nor its subcontractors shall, by reason of race, creed, color, disability, sex, or national origin: (a) discriminate in hiring against any New York State citizen who is qualified and available to perform the work; or (b) discriminate against or intimidate any employee hired for the performance of work under the Master Contract. If this is a building service contract as defined in Section 230 of the Labor Law, then, in accordance with Section 239 thereof, the Contractor agrees that neither it nor its subcontractors shall by reason of race, creed, color, national origin, age, sex or disability: (a) discriminate in hiring against any New York State citizen who is qualified and available to perform the work; or (b) discriminate against or intimidate any employee hired for the performance of work under the Master Contract. The Contractor shall be subject to fines of \$50.00 per person per day for any violation of Section 220-e or Section 239 of the Labor Law.

J. Equal Opportunities for Minorities and Women; Minority and Women Owned Business Enterprises: In accordance with Section 312 of the Executive Law and 5 NYCRR 143, if the Master Contract is: (i) a written agreement or purchase order instrument, providing for a total expenditure in excess of \$25,000.00, whereby a contracting State Agency is committed to expend or does expend funds in return for labor, services, supplies, equipment, materials or any combination of the foregoing, to be performed for, or rendered or furnished to the contracting State Agency; or (ii) a written agreement in excess of \$100,000.00 whereby a contracting State Agency is committed to expend or does expend funds for the acquisition, construction, demolition, replacement, major repair or renovation of real property and improvements thereon; or (iii) a written agreement in excess of \$100,000.00 whereby the owner of a State assisted housing project is committed to expend or does expend funds for the acquisition, construction, demolition, replacement, major repair or renovation of real property and improvements thereon for such project, then the Contractor certifies and affirms that (i) it is subject to Article 15-A of the Executive Law which includes, but is not limited to, those provisions concerning the maximizing of opportunities for the participation of minority and women-owned business enterprises and (ii) the following provisions shall apply and it is Contractor's equal employment opportunity policy that:

1. The Contractor shall not discriminate against employees or applicants for employment because of race, creed, color, national origin, sex, age, disability or marital status;

2. The Contractor shall make and document its conscientious and active efforts to employ and utilize minority group members and women in its work force on State contracts;
3. The Contractor shall undertake or continue existing programs of affirmative action to ensure that minority group members and women are afforded equal employment opportunities without discrimination. Affirmative action shall mean recruitment, employment, job assignment, promotion, upgrading, demotion, transfer, layoff, or termination and rates of pay or other forms of compensation;
4. At the request of the State, the Contractor shall request each employment agency, labor union, or authorized representative of workers with which it has a collective bargaining or other agreement or understanding, to furnish a written statement that such employment agency, labor union or representative shall not discriminate on the basis of race, creed, color, national origin, sex, age, disability or marital status and that such union or representative shall affirmatively cooperate in the implementation of the Contractor's obligations herein; and
5. The Contractor shall state, in all solicitations or advertisements for employees, that, in the performance of the State contract, all qualified applicants shall be afforded equal employment opportunities without discrimination because of race, creed, color, national origin, sex, age, disability or marital status.

The Contractor shall include the provisions of subclauses 1 – 5 of this Section (IV)(J), in every subcontract over \$25,000.00 for the construction, demolition, replacement, major repair, renovation, planning or design of real property and improvements thereon (Work) except where the Work is for the beneficial use of the Contractor. Section 312 of the Executive Law does not apply to: (i) work, goods or services unrelated to the Master Contract; or (ii) employment outside New York State. The State shall consider compliance by the Contractor or a subcontractor with the requirements of any Federal law concerning equal employment opportunity which effectuates the purpose of this section. The State shall determine whether the imposition of the requirements of the provisions hereof duplicate or conflict with any such Federal law and if such duplication or conflict exists, the State shall waive the applicability of Section 312 of the Executive Law to the extent of such duplication or conflict. The Contractor shall comply with all duly promulgated and lawful rules and regulations of the Department of Economic Development's Division of Minority and Women's Business Development pertaining hereto.

K. Omnibus Procurement Act of 1992: It is the policy of New York State to maximize opportunities for the participation of New York State business enterprises, including minority and women-owned business enterprises, as bidders, subcontractors and suppliers on its procurement contracts.

1. If the total dollar amount of the Master Contract is greater than \$1 million, the Omnibus Procurement Act of 1992 requires that by signing the Master Contract, the Contractor certifies the following:
 - a) The Contractor has made reasonable efforts to encourage the participation of State business enterprises as suppliers and subcontractors, including certified minority and women-owned business enterprises, on this project, and has retained the documentation of these efforts to be provided upon request to the State;

b) The Contractor has complied with the Federal Equal Opportunity Act of 1972 (P.L. 92-261), as amended;

c) The Contractor agrees to make reasonable efforts to provide notification to State residents of employment opportunities on this project through listing any such positions with the Job Service Division of the New York State Department of Labor, or providing such notification in such manner as is consistent with existing collective bargaining contracts or agreements. The Contractor agrees to document these efforts and to provide said documentation to the State upon request; and

d) The Contractor acknowledges notice that the State may seek to obtain offset credits from foreign countries as a result of the Master Contract and agrees to cooperate with the State in these efforts.

L. Workers' Compensation Benefits:

1. In accordance with Section 142 of the State Finance Law, the Master Contract shall be void and of no force and effect unless the Contractor shall provide and maintain coverage during the life of the Master Contract for the benefit of such employees as are required to be covered by the provisions of the Workers' Compensation Law.

2. If a Contractor believes they are exempt from the Workers Compensation insurance requirement they must apply for an exemption.

M. Unemployment Insurance Compliance: The Contractor shall remain current in both its quarterly reporting and payment of contributions or payments in lieu of contributions, as applicable, to the State Unemployment Insurance system as a condition of maintaining this grant.

The Contractor hereby authorizes the State Department of Labor to disclose to the State Agency staff only such information as is necessary to determine the Contractor's compliance with the State Unemployment Insurance Law. This includes, but is not limited to, the following:

1. any records of unemployment insurance (UI) contributions, interest, and/or penalty payment arrears or reporting delinquency;
2. any debts owed for UI contributions, interest, and/or penalties;
3. the history and results of any audit or investigation; and
4. copies of wage reporting information.

Such disclosures are protected under Section 537 of the State Labor Law, which makes it a misdemeanor for the recipient of such information to use or disclose the information for any purpose other than the performing due diligence as a part of the approval process for the Master Contract.

N. Vendor Responsibility:

1. If a Contractor is required to complete a Questionnaire, the Contractor covenants and represents that it has, to the best of its knowledge, truthfully, accurately and thoroughly completed such Questionnaire. Although electronic filing is preferred, the Contractor may

obtain a paper form from the OSC prior to execution of the Master Contract. The Contractor further covenants and represents that as of the date of execution of the Master Contract, there are no material events, omissions, changes or corrections to such document requiring an amendment to the Questionnaire.

2. The Contractor shall provide to the State updates to the Questionnaire if any material event(s) occurs requiring an amendment or as new information material to such Questionnaire becomes available.

3. The Contractor shall, in addition, promptly report to the State the initiation of any investigation or audit by a governmental entity with enforcement authority with respect to any alleged violation of Federal or state law by the Contractor, its employees, its officers and/or directors in connection with matters involving, relating to or arising out of the Contractor's business. Such report shall be made within five (5) business days following the Contractor becoming aware of such event, investigation, or audit. Such report may be considered by the State in making a Determination of Vendor Non-Responsibility pursuant to this section.

4. The State reserves the right, in its sole discretion, at any time during the term of the Master Contract:

- a) to require updates or clarifications to the Questionnaire upon written request;
- b) to inquire about information included in or required information omitted from the Questionnaire;
- c) to require the Contractor to provide such information to the State within a reasonable timeframe; and
- d) to require as a condition precedent to entering into the Master Contract that the Contractor agree to such additional conditions as shall be necessary to satisfy the State that the Contractor is, and shall remain, a responsible vendor; and
- e) to require the Contractor to present evidence of its continuing legal authority to do business in New York State, integrity, experience, ability, prior performance, and organizational and financial capacity. By signing the Master Contract, the Contractor agrees to comply with any such additional conditions that have been made a part of the Master Contract.

5. The State, in its sole discretion, reserves the right to suspend any or all activities under the Master Contract, at any time, when it discovers information that calls into question the responsibility of the Contractor. In the event of such suspension, the Contractor shall be given written notice outlining the particulars of such suspension. Upon issuance of such notice, the Contractor must comply with the terms of the suspension order. Contract activity may resume at such time as the State issues a written notice authorizing a resumption of performance under the Master Contract.

6. The State, in its sole discretion, reserves the right to make a final Determination of Non-Responsibility at any time during the term of the Master Contract based on:

- a) any information provided in the Questionnaire and/or in any updates, clarifications or amendments thereof; or
- b) the State's discovery of any material information which pertains to the Contractor's responsibility.

7. Prior to making a final Determination of Non-Responsibility, the State shall provide written notice to the Contractor that it has made a preliminary determination of non-responsibility. The State shall detail the reason(s) for the preliminary determination, and shall provide the Contractor with an opportunity to be heard.

O. Charities Registration: If applicable, the Contractor agrees to (i) obtain not-for-profit status, a Federal identification number, and a charitable registration number (or a declaration of exemption) and to furnish the State Agency with this information as soon as it is available, (ii) be in compliance with the OAG charities registration requirements at the time of the awarding of this Master Contract by the State and (iii) remain in compliance with the OAG charities registration requirements throughout the term of the Master Contract.

P. Consultant Disclosure Law:⁹ If this is a contract for consulting services, defined for purposes of this requirement to include analysis, evaluation, research, training, data processing, computer programming, engineering, environmental, health, and mental health services, accounting, auditing, paralegal, legal, or similar services, then in accordance with Section 163 (4-g) of the State Finance Law (as amended by Chapter 10 of the Laws of 2006), the Contractor shall timely, accurately and properly comply with the requirement to submit an annual employment report for the contract to the agency that awarded the contract, the Department of Civil Service and the State Comptroller.

Q. Wage and Hours Provisions: If this is a public work contract covered by Article 8 of the Labor Law or a building service contract covered by Article 9 thereof, neither Contractor's employees nor the employees of its subcontractors may be required or permitted to work more than the number of hours or days stated in said statutes, except as otherwise provided in the Labor Law and as set forth in prevailing wage and supplement schedules issued by the State Labor Department. Furthermore, Contractor and its subcontractors must pay at least the prevailing wage rate and pay or provide the prevailing supplements, including the premium rates for overtime pay, as determined by the State Labor Department in accordance with the Labor Law. Additionally, effective April 28, 2008, if this is a public work contract covered by Article 8 of the Labor Law, the Contractor understands and agrees that the filing of payrolls in a manner consistent with Subdivision 3-a of Section 220 of the Labor Law shall be condition precedent to payment by the State of any State approved sums due and owing for work done upon the project.

⁹ Not applicable to not-for-profit entities.

**ATTACHMENT A-1
PROGRAM SPECIFIC TERMS AND CONDITIONS**

**Standard Clauses for All New York State
Department of Environmental Conservation Contracts**

The parties to the attached contract, license, lease, grant, amendment or other agreement of any kind (hereinafter "the contract" or "this contract") agree to be bound by the following clauses which are hereby made a part of the contract. The word "Contractor" herein refers to any party to the contract, other than the New York State Department of Environmental Conservation (hereinafter "Department").

A) AGENCY SPECIFIC TERMS AND CONDITIONS

I. Postponement, suspension, abandonment or termination by the Department: Within 15 days of receipt of notice, the Contractor shall deliver to the Department all data, reports, plans, or other documentation related to the performance of this contract, including but not limited to source codes and specifications, guarantees, warranties, as-built plans and shop drawings. In any of these events, the Department shall make settlement with the Contractor upon an equitable basis as determined by the Department which shall fix the value of the work which was performed by the Contractor prior to the postponement, suspension, abandonment or termination of this contract. This clause shall not apply to this contract if the contract contains other provisions applicable to postponement, suspension or termination of the contract.

II. Conflict of Interest

(a) Organizational Conflict of Interest - To the best of the Contractor's knowledge and belief, the Contractor warrants that there are no relevant facts or circumstances which could give rise to an organizational conflict of interest, as herein defined, or that the Contractor has disclosed all such relevant information to the Department.

(1) An organizational conflict of interest exists when the nature of the work to be performed under this contract may, without some restriction on future activities, impair or appear to impair the Contractor's objectivity in performing the work for the Department.

(2) The Contractor agrees that if an actual, or potential organizational conflict of interest is discovered at any time after award, whether before or during performance, the Contractor will immediately make a full disclosure in writing to the Department. This disclosure shall include a description of actions which the Contractor has taken or proposes to take, after consultation with the Department, to avoid, mitigate, or minimize the actual or potential conflict.

(3) To the extent that the work under this contract requires access to personal, proprietary or confidential business or financial data of persons or other companies, and as long as such data remains proprietary or confidential, the Contractor shall protect such data from unauthorized use and disclosure and agrees not to use it to compete with such companies.

(b) Personal Conflict of Interest - The following provisions with regard to management or professional level employee personnel performing under this contract shall apply until the earlier of the termination date of the affected employee(s) or the duration of the contract.

(1) A personal conflict of interest is defined as a relationship of an employee, subcontractor employee, or consultant with an entity that may impair or appear to impair the objectivity of the employee, subcontractor employee, or consultant in performing the contract work. The Contractor agrees to notify the Department immediately of any actual or potential personal conflict of interest with regard to any such person working on or having access to information regarding this contract, as soon as Contractor becomes aware of such conflict. The Department will notify the Contractor of the appropriate action to be taken.

(2) The Contractor agrees to advise all management or professional level employees involved in the work of this contract, that they must report any personal conflicts of interest to the Contractor. The Contractor must then advise the Department which will advise the Contractor of the appropriate action to be taken.

(3) Unless waived by the Department, the Contractor shall certify annually that, to the best of the Contractor's knowledge and belief, all actual, apparent or potential conflicts of interest, both personal and organizational, as defined herein, have been reported to the Department. Such certification must be signed by a senior executive of the Contractor and submitted in accordance with instructions provided by the Department. Along with the annual certification, the Contractor shall also submit an update of any changes in any conflict of interest plan submitted with its proposal for this contract. The initial certification shall cover the one-year period from the date of contract award, and all subsequent certifications shall cover successive annual periods thereafter. The certification is to be submitted no later than 45 days after the close of the previous certification period covered.

(4) In performing this contract, the Contractor recognizes that its employees may have access to data, either provided by the Department or first generated during contract performance, of a sensitive nature which should not be released without Department approval. If this situation occurs, the Contractor agrees to obtain confidentiality agreements from all affected employees working on requirements under this contract including subcontractors and consultants. Such agreements shall contain provisions which stipulate that each employee agrees not to disclose, either in whole or in part, to any entity external to the Department, Department of Health or the New York Department of Law, any information or data provided by the Department or first generated by the Contractor under this contract, any site-specific cost information, or any enforcement strategy without first obtaining the written permission of the Department. If a Contractor, through an employee or otherwise, is subpoenaed to testify or produce documents, which could result in such disclosure, the Contractor must provide immediate advance notification to the Department so that the Department can authorize such disclosure or have the opportunity to take action to prevent such disclosure. Such agreements shall be effective for the life of the contract and for a period of five (5) years after completion of the contract.

(c) Remedies - The Department may terminate this contract in whole or in part, if it deems such termination necessary to avoid an organizational or personal conflict of interest, or an unauthorized disclosure of information. If the Contractor fails to make required disclosures or misrepresents relevant information to the Department, the Department may terminate the contract, or pursue such other remedies as may be permitted by the terms of Clause I of this Attachment or other applicable provisions of this contract regarding termination.

(d) The Contractor will be ineligible to make a proposal or bid on a contract for which the Contractor has developed the statement of work or the solicitation package

(e) The Contractor agrees to insert in each subcontract or consultant agreement placed hereunder (except for subcontracts or consultant agreements for well drilling, fence erecting, plumbing, utility hookups, security guard services, or electrical services) provisions which shall conform substantially to the language of this clause, including this paragraph (e), unless otherwise authorized by the Department.

III. Dispute Resolution

The parties agree to the following steps, or as many as are necessary to resolve disputes between the Department and the Contractor.

- (a) The Contractor specifically agrees to submit, in the first instance, any dispute relating to this contract to the designated individual, who shall render a written decision and furnish a copy thereof to the Contractor.
- (1) The Contractor must request such decision in writing no more than fifteen days after it knew or should have known of the facts which are the basis of the dispute.
 - (2) The decision of the designated individual shall be the final DEC determination, unless the Contractor files a written appeal of that decision with the designated appeal individual ("DAI") within twenty days of receipt of that decision.
- (b) Upon receipt of the written appeal, the DAI, will review the record and decision. Following divisional procedures in effect at that time, the DAI will take one of the following actions, with written notice to the Contractor.
- (1) Remand the matter to the program staff for further negotiation or information if it is determined that the matter is not ripe for review; or
 - (2) Determine that there is no need for further action, and that the determination of the designated individual is confirmed; or
 - (3) Make a determination on the record as it exists.

- (c) The decision of the DAI shall be the final DEC decision unless the Contractor files a written appeal of that decision with the Chair of the Contract Review Committee ("CRC") within twenty days of receipt of that decision.

The designated individual to hear disputes is:

Tracy Prawdzik, Bureau Chief
NYS DEC, Division of Lands and Forests
625 Broadway, 5th floor
Albany, NY 12233-4250

The designated appeal individual to review decisions is:

Francis E. Sheehan, Assistant Director
NYS DEC, Division of Lands and Forests
625 Broadway, 5th floor
Albany, NY 12233-4250
518-402-9405

The Chair of the Contract Review Committee is:

Department of Environmental Conservation
Nancy W. Lussier, Chair
Contract Review Committee
625 Broadway
Albany, NY 12233-5010
Telephone: (518) 402-9228

- (d) Upon receipt of the written appeal, the Chair of the CRC, in consultation with the members of the CRC and the Office of General Counsel, will take one of the following actions, or a combination thereof, with written notice to the Contractor.
- (1) Remand the matter to program staff for additional fact finding, negotiation, or other appropriate action; or
 - (2) Adopt the decision of the DAI; or
 - (3) Consider the matter for review by the CRC in accordance with its procedures.
- (e) Following a decision to proceed pursuant to (d) 3, above, the Chair of the CRC shall convene a proceeding in accordance with the CRC's established contract dispute resolution guidelines. The proceeding will provide the Contractor with an opportunity to be heard.
- (f) Following a decision pursuant to (d) 2 or (d) 3, the CRC shall make a written recommendation to the Deputy Commissioner for Administration who shall render the final DEC determination.
- (g) At any time during the dispute resolution process, and upon mutual agreement of the parties, the Office of Hearings and Mediation Services (OHMS) may be requested to provide mediation services or other appropriate means to assist in resolving the dispute. Any findings or recommendations made by the OHMS will not be binding on either party.
- (h) Final DEC determinations shall be subject to review only pursuant to Article 78 of the Civil Practice Law and Rules.
- (i) Pending final determination of a dispute hereunder, the Contractor shall proceed diligently with the performance of the Contract in accordance with the decision of the designated individual. Nothing in this Contract shall be construed as making final the decision of any administrative officer upon a question of law.
- (j)(1) Notwithstanding the foregoing, at the option of the Contractor, the following shall be subject to review by the CRC: Disputes arising under Article 15-A of the Executive Law (Minority and Women Owned Business participation), the Department's determination with respect to the adequacy of the Contractor's Utilization Plan, or the Contractor's

showing of good faith efforts to comply therewith. A request for a review before the CRC should be made, in writing, within twenty days of receipt of the Department's determination.

- (2) The CRC will promptly convene a review in accordance with Article 15-A of the Executive Law and the regulations promulgated thereunder.

IV. Tax Exemption

Pursuant to Tax Law Section 1116, the State is exempt from sales and use taxes. A standard state voucher is sufficient evidence thereof. For federal excise taxes, New York's registration Number 14740026K covers tax-free transactions under the Internal Revenue Code.

V. Litigation Support

In the event the Department becomes involved in litigation related to the subject matter of this contract, the Contractor agrees to provide background support and other litigation support, including but not limited to depositions, appearances, and testimony. Any compensation paid to the Contractor under this paragraph will be negotiated and based on the rates established in the contract, or as may otherwise be provided in the contract. No compensation for such support will be paid if the litigation is the result of the Contractor's misconduct, negligence or omissions.

VI. Inventions or Discoveries

Any invention or discovery first made in performance of this Contract shall be the property of the Department, unless otherwise provided in the contract. The Contractor agrees to provide the Department with any and all materials related to this property. At the Department's option, the Contractor may be granted a non-exclusive license.

VII. Intellectual Property and Copyright Materials

The Department has title to and the right to determine the disposition of any copyrights, or copyrightable material, first produced or created in the performance of this work. The Department may grant to the Contractor an irrevocable, royalty-free, non-exclusive right to reproduce, translate, and use all such copyrighted material for its own purposes.

VIII. Patent and Copyright Protection

If any patented or copyrighted material is involved in or results from the performance of this Contract, this Article shall apply.

- (a) The Contractor shall, at its expense, defend any suit instituted against the Department and indemnify the Department against any award of damages and costs made against the Department by a final judgment of a court of last resort based on the claim that any of the products, services or consumable supplies furnished by the Contractor under this Contract infringes any patent, copyright or other proprietary right; provided the Department gives the Contractor:
 - (1) prompt written notice of any action, claim or threat of infringement suit, or other suit, and
 - (2) the opportunity to take over, settle or defend such action at the Contractor's sole expense, and
 - (3) all available information, assistance and authority necessary to the action, at the Contractor's sole expense.

The Contractor shall control the defense of any such suit, including appeals, and all negotiations to effect settlement, but shall keep the Department fully informed concerning the progress of the litigation.

- (b) If the use of any item(s) or parts thereof is held to infringe a patent or copyright and its use is enjoined, or Contractor believes it will be enjoined, the Contractor shall have the right, at its election and expense to take action in the following order of precedence:
 - (1) procure for the Department the right to continue using the same item or parts thereof;
 - (2) modify the same so that it becomes non-infringing and of at least the same quality and performance;
 - (3) replace the item(s) or parts thereof with noninfringing items of at least the same quality and performance;
 - (4) if none of the above remedies are available, discontinue its use and eliminate any future charges or royalties pertaining thereto. The Contractor will buy back the infringing product(s) at the State's book value, or in the event of a lease, the

parties shall terminate the lease. If discontinuation or elimination results in the Contractor not being able to perform the Contract, the Contract shall be terminated.

- (c) In the event that an action at law or in equity is commenced against the Department arising out of a claim that the Department's use of any item or material pursuant to or resulting from this Contract infringes any patent, copyright or proprietary right, and such action is forwarded by the Department to the Contractor for defense and indemnification pursuant to this Article, the Department shall copy all pleadings and documents forwarded to the Contractor together with the forwarding correspondence and a copy of this Contract to the Office of the Attorney General of the State of New York. If upon receipt of such request for defense, or at any time thereafter, the Contractor is of the opinion that the allegations in such action, in whole or in part, are not covered by the indemnification set forth in this Article, the Contractor shall immediately notify the Department and the Office of the Attorney General of the State of New York in writing and shall specify to what extent the Contractor believes it is and is not obligated to defend and indemnify under the terms and conditions of this Contract. The Contractor shall in such event protect the interests of the Department and State of New York and secure a continuance to permit the State of New York to appear and defend its interests in cooperation with Contractor as is appropriate, including any jurisdictional defenses which the Department and State shall have.
- (d) The Contractor shall, however, have no liability to the Department under this Article if any infringement is based upon or arises out of:
 - (1) compliance with designs, plans, or specifications furnished by or on behalf of the Department as to the items;
 - (2) alterations of the items by the Department;
 - (3) failure of the Department to use updated items provided by the Contractor for avoiding infringement;
 - (4) use of items in combination with apparatus or devices not delivered by the Contractor;
 - (5) use of items in a manner for which the same were neither designed nor contemplated; or
 - (6) a patent or copyright in which the Department or any affiliate or subsidiary of the Department has any direct or indirect interest by license or otherwise.
- (e) The foregoing states the Contractor's entire liability for, or resulting from, patent or copyright infringement or claim thereof.

IX. Freedom of Information Requests

In response to a Freedom of Information Law (FOIL) request received by the Department, the Contractor agrees to provide to the Department records generated by the Contractor as a result of this contract's scope of work that are responsive to the FOIL request. The contractor may request that the Department except from disclosure records on the basis that they contain trade secrets or confidential commercial information in accordance with FOIL (Public Officers Law Section 87 and 6 NYCRR Part 616).

X. Article 15-Requirements

PARTICIPATION BY MINORITY GROUP MEMBERS AND WOMEN WITH RESPECT TO STATE CONTRACTS: REQUIREMENTS AND PROCEDURES

(a) General Provisions

- (1) The Department is required to implement the provisions of New York State Executive Law Article 15-A and 5 NYCRR Parts 142-144 ("MWBE Regulations") for all State contracts as defined therein, with a value (1) in excess of \$25,000 for labor, services, equipment, materials, or any combination of the foregoing or (2) in excess of \$100,000 for real property renovations and construction.
- (2) The Contractor to the subject contract (the "Contractor" and the "Contract," respectively) agrees, in addition to any other nondiscrimination provision of the Contract and at no additional cost to the New York State Department (the "Department"), to fully comply and cooperate with the Department in the implementation of New York State Executive Law Article 15-A. These requirements include equal employment opportunities for minority group members and women

("EEO") and contracting opportunities for certified minority and women-owned business enterprises ("MWBEs"). Contractor's demonstration of "good faith efforts" pursuant to 5 NYCRR §142.8 shall be a part of these requirements. These provisions shall be deemed supplementary to, and not in lieu of, the nondiscrimination provisions required by New York State Executive Law Article 15 (the "Human Rights Law") or other applicable federal, state or local laws.

- (3) Failure to comply with all of the requirements herein may result in a finding of non-responsiveness, non-responsibility and/or a breach of contract, leading to the withholding of funds or such other actions, liquidated damages pursuant to Section VII of this Article or enforcement proceedings as allowed by the Contract.

(b) Contract Goals

- (1) For purposes of this procurement, the Department hereby establishes an overall goal of **30%** for Minority and Women-Owned Business Enterprises ("MWBE") participation, (based on the current availability of qualified MBEs and WBEs).
- (2) For purposes of providing meaningful participation by MWBEs on the Contract and achieving the Contract Goals established in Section II-A hereof, Contractor should reference the directory of New York State Certified MWBEs found at the following internet address; <https://ny.newnycontracts.com>

Additionally, the Contractor is encouraged to contact the Division of Minority and Woman Business Development ((518) 292-5250; (212) 803-2414; or (716) 846-8200) to discuss additional methods of maximizing participation by MWBEs on the Contract.

- (3) Where MWBE goals have been established herein, pursuant to 5 NYCRR §142.8, Contractor must document "good faith efforts" to provide meaningful participation by MWBEs as subcontractors or suppliers in the performance of the Contract. In accordance with Section 316-a of Article 15-A and 5 NYCRR §142.13, the Contractor acknowledges that if Contractor is found to have willfully and intentionally failed to comply with the MWBE participation goals set forth in the Contract, such a finding constitutes a breach of contract and the Contractor shall be liable to the Department for liquidated or other appropriate damages, as set forth herein.

(c) Equal Employment Opportunity (EEO)

- (1) Contractor agrees to be bound by the provisions of Article 15-A and the MWBE Regulations promulgated by the Division of Minority and Women's Business Development of the State of Economic Development (the "Division"). If any of these terms or provisions conflict with applicable law or regulations, such laws and regulations shall supersede these requirements. Contractor shall comply with the following provisions of Article 15-A:

- (i) Contractor and Subcontractors shall undertake or continue existing EEO programs to ensure that minority group members and women are afforded equal employment opportunities without discrimination because of race, creed, color, national origin, sex, age, disability or marital status. For these purposes, EEO shall apply in the areas of recruitment, employment, job assignment, promotion, upgrading, demotion, transfer, layoff, or termination and rates of pay or other forms of compensation.

- (ii) The Contractor shall submit an EEO policy statement to the Department within seventy two (72) hours after the date of the notice by Department to award the Contract to the Contractor.

- (iii) If Contractor or Subcontractor does not have an existing EEO policy statement, the Department may provide the Contractor or Subcontractor a model statement. This statement can be found at the link provided in Section 8.

- (iv) The Contractor's EEO policy statement shall include the following language:

- a. The Contractor will not discriminate against any employee or applicant for employment because of race, creed, color, national origin, sex, age, disability or marital status, will undertake or continue existing EEO programs to ensure that minority group members and women are afforded equal employment opportunities without discrimination, and shall make and document its conscientious and active efforts to employ and utilize minority group members and women in its work force.
- b. The Contractor shall state in all solicitations or advertisements for employees that, in the performance of the contract, all qualified applicants will be afforded equal employment opportunities without discrimination because of race, creed, color, national origin, sex, age, disability or marital status.

- c. The Contractor shall request each employer Department, labor union, or authorized representative of workers with which it has a collective bargaining or other agreement or understanding, to furnish a written statement that such employer Department, labor union, or representative will not discriminate on the basis of race, creed, color, national origin, sex age, disability or marital status and that such union or representative will affirmatively cooperate in the implementation of the Contractor's obligations herein.
- d. The Contractor will include the provisions of Subdivisions (a) through (c) of this Subsection 4 and Paragraph "E" of this Section III, which provides for relevant provisions of the Human Rights Law, in every subcontract in such a manner that the requirements of the subdivisions will be binding upon each subcontractor as to work in connection with the Contract.
- e. **EEO Contract Goals** for the purposes of this procurement, the Department hereby establishes a goal of **10% Minority Labor Force Participation, 10% Female Labor Force Participation.**

(2) Staffing Plan Form

To ensure compliance with this Section, the Contractor shall submit a staffing plan to document the composition of the proposed workforce to be utilized in the performance of the Contract by the specified categories listed, including ethnic background, gender, and Federal occupational categories. Contractors shall complete the Staffing plan as part of the MWBE Utilization Plan and submit at the time of award of the contract.

(3) Workforce Employment Utilization Report Form ("Workforce Report")

- (i) Once a contract has been awarded and during the term of Contract, Contractor is responsible for updating and providing notice to the Department of any changes to the previously submitted Staffing Plan. This information is to be submitted on a quarterly basis during the term of the Contract to report the actual workforce utilized in the performance of the Contract by the specified categories listed including ethnic background, gender, and Federal occupational categories. The Workforce Report must be submitted to report this information.
 - (ii) Separate forms shall be completed by Contractor and any subcontractor performing work on the Contract.
 - (iii) In limited instances, Contractor may not be able to separate out the workforce utilized in the performance of the Contract from Contractor's and/or subcontractor's total workforce. When a separation can be made, Contractor shall submit the Workforce Report and indicate that the information provided related to the actual workforce utilized on the Contract. When the workforce to be utilized on the contract cannot be separated out from Contractor's and/or subcontractor's total workforce, Contractor shall submit the Workforce Report and indicate that the information provided is Contractor's total workforce during the subject time frame, not limited to work specifically under the Contract.
- (4) Contractor shall comply with the provisions of the Human Rights Law, all other State and Federal statutory and constitutional non-discrimination provisions. Contractor and subcontractors shall not discriminate against any employee or applicant for employment because of race, creed (religion), color, sex, national origin, sexual orientation, military status, age, disability, predisposing genetic characteristic, marital status or domestic violence victim status, and shall also follow the requirements of the Human Rights Law with regard to non-discrimination on the basis of prior criminal conviction and prior arrest.

(d) MWBE Utilization Plan

- (1) The Contractor represents and warrants that Contractor has submitted an MWBE Utilization Plan either prior to, or at the time of, the execution of the contract.
- (2) Contractor agrees to use such MWBE Utilization Plan for the performance of MWBEs on the Contract pursuant to the prescribed MWBE goals set forth in Section III-A of this Appendix.
- (3) Contractor further agrees that a failure to submit and/or use such MWBE Utilization Plan shall constitute a material breach of the terms of the Contract. Upon the occurrence of such a material breach, Department shall be entitled to any remedy provided herein, including but not limited to, a finding of Contractor non-responsiveness.

(e) Waivers

- (1) For Waiver Requests Contractor should use Waiver Request Form.

- (2) If the Contractor, after making good faith efforts, is unable to comply with MWBE goals, the Contractor may submit a Request for Waiver form documenting good faith efforts by the Contractor to meet such goals. If the documentation included with the waiver request is complete, the Department shall evaluate the request and issue a written notice of acceptance or denial within twenty (20) days of receipt.
- (3) If the Department, upon review of the MWBE Utilization Plan and updated Quarterly MWBE Contractor Compliance Reports determines that Contractor is failing or refusing to comply with the Contract goals and no waiver has been issued in regards to such non-compliance, the Department may issue a notice of deficiency to the Contractor. The Contractor must respond to the notice of deficiency within seven (7) business days of receipt. Such response may include a request for partial or total waiver of MWBE Contract Goals.
- (f) Quarterly MWBE Contractor Compliance Report**
Contractor is required to submit a Quarterly MWBE Contractor Compliance Report Form to the Department by the 10th day following each end of quarter over the term of the Contract documenting the progress made towards achievement of the MWBE goals of the Contract.
- (g) Liquidated Damages - MWBE Participation**
- (1) Where Department determines that Contractor is not in compliance with the requirements of the Contract and Contractor refuses to comply with such requirements, or if Contractor is found to have willfully and intentionally failed to comply with the MWBE participation goals, Contractor shall be obligated to pay to the Department liquidated damages.
- (2) Such liquidated damages shall be calculated as an amount equaling the difference between:
- (i) All sums identified for payment to MWBEs had the Contractor achieved the contractual MWBE goals; and
 - (ii) All sums actually paid to MWBEs for work performed or materials supplied under the Contract.
- (3) In the event a determination has been made which requires the payment of liquidated damages and such identified sums have not been withheld by the Department, Contractor shall pay such liquidated damages to the Department within sixty (60) days after they are assessed by the Department unless prior to the expiration of such sixtieth day, the Contractor has filed a complaint with the Director of the Division of Minority and Woman Business Development pursuant to Subdivision 8 of Section 313 of the Executive Law in which event the liquidated damages shall be payable if Director renders a decision in favor of the Department.
- (h) Forms**
The following forms referenced in Article IX 3-A-3, 3B, 3C and 5A can be found at <http://www.dec.ny.gov/about/48854.html>

XI. Iran Divestment Act Requirements

By entering into this Agreement, Contractor certifies in accordance with State Finance Law §165-a that it is not on the “Entities Determined to be Non-Responsive Bidders/Offerers pursuant to the New York State Iran Divestment Act of 2012” (“Prohibited Entities List”) posted at: <http://www.ogs.ny.gov/about/regis/docs/ListofEntities.pdf>

Contractor further certifies that it will not utilize on this Contract any subcontractor that is identified on the Prohibited Entities List. Contractor agrees that should it seek to renew or extend this Contract, it must provide the same certification at the time the Contract is renewed or extended. Contractor also agrees that any proposed Assignee of this Contract will be required to certify that it is not on the Prohibited Entities List before the contract assignment will be approved by the State.

During the term of the Contract, should the state agency receive information that a person (as defined in State Finance Law §165-a) is in violation of the above-referenced certifications, the state agency will review such information and offer the person an opportunity to respond. If the person fails to demonstrate that it has ceased its engagement in the investment activity which is in violation of the Act within 90 days after the determination of such violation, then the state agency shall take such action as may be appropriate and provided for by law, rule, or contract, including, but not limited to, imposing sanctions, seeking compliance, recovering damages, or declaring the Contractor in default.

The state agency reserves the right to reject any bid, request for assignment, renewal or extension for an entity that appears on the Prohibited Entities List prior to the award, assignment, renewal or extension of a contract, and to pursue a responsibility review with respect to any entity that is awarded a contract and appears on the Prohibited Entities list after contract award.

XII. Americans With Disabilities Act

In the event the monies defined herein are to be used for the development of facilities, outdoor recreation areas, transportation or written or spoken communication with the public, the Contractor shall comply with all requirements for providing access for individuals with disabilities as established by Article 4A of the New York State Public Buildings Law, Americans with Disabilities Act, and relevant sections of the New York State Uniform Fire Prevention and Building Code. Standards for certain Recreation Facilities are found in the 2010 ADA Standards for Accessible Design while others are found in the Architectural Barriers Act Accessibility Guidelines for Outdoor Recreation Areas, <https://www.access-board.gov/guidelines-and-standards>

XIII. Public Access to Facilities

If applicable to the project, the Contractor agrees to allow public access to any facilities developed with monies defined herein on the same basis to all residents of New York State for a period not less than five (5) years after the date of final payment under this Contract or five (5) years after the date that the final payment was due. Failure to comply with the provisions of this clause shall be considered an abandonment of the Project.

XIV. Project Insurance Considerations

Refer to project insurance requirements as set forth in A-1 (B) Program Specific Terms and Conditions.

XV. Amendment/Extensions

The Contract may be amended and/or extended by mutual written consent of all parties. Amendment forms will be incorporated into this Contract and will not take effect until approved by all applicable State agencies and final approval by the Office of the State Comptroller, if applicable. Contract amendments may be conditioned upon funds being re-appropriated in the State Budget each state fiscal year to the Department.

XVI. Environmental Protection Fund Acknowledgement

If applicable, in recognition of a portion of the Department funds utilized for any work completed under this Contract, the Contractor agrees to acknowledge in any communication to the public, that such funding was provided from the Environmental Protection Fund as administered by the New York State Department of Environmental Conservation.

XVII. Vendor Responsibility

- A. The Contractor shall at all times during the Contract term remain responsible. The Contractor agrees, if requested by the Commissioner or his or her designee, to present evidence of its continuing legal authority to do business in New York State, integrity, experience, ability, prior performance, and organizational and financial capacity.
- B. The Department recommends that vendors file a required Vendor Responsibility Questionnaire online via the New York State VendRep System. To enroll in and use the New York State VendRep System, see the VendRep System Instructions available at http://www.osc.state.ny.us/vendrep/vendor_index.htm or go directly to the VendRep System online at <https://portal.osc.state.ny.us>.
- C. Vendors must provide their New York State Identification Number when enrolling. To request assignment of a Vendor ID or for VendRep System assistance, contact the Office of the State Comptroller's Help Desk at 866-370-4672 or 518-408-4672 or by email at ciohelpdesk@osc.state.ny.us. Vendors opting to complete and submit a paper questionnaire can obtain the appropriate questionnaire from the VendRep website www.osc.state.ny.us/vendrep or may contact the Department of the Office of the State Comptroller's Help Desk for a copy of the paper form.
- D. Upon written notice to the Contractor, and a reasonable opportunity to be heard with appropriate Department officials or staff, the Contract may be terminated by the Commissioner or his or her designee at the Contractor's expense where the Contractor is determined by the Commissioner or his or her designee to be non-responsible. In such event, the Commissioner or his or her designee may complete the contractual requirements in any manner he or she may deem advisable and pursue available legal or equitable remedies for breach.

XVIII. Permits

- A. If applicable, the Contractor agrees to obtain all required permits, including but not limited to, local, state and federal permits prior to the commencement of any project related work. The Contractor agrees that all work performed in relation to the project by the Contractor or its agents, representatives, or contractors will comply with all relevant federal, state and local laws, rules, regulations and standards, zoning and building codes, ordinances, operating certificates for facilities, or licenses for an activity.

- B. With respect to the project, the contractor certifies that it has complied, and shall continue to comply with all requirements of the State Environmental Quality Review Act (SEQRA). The Contractor agrees to provide all environmental documents as may be required by the Department. The Contractor has notified, and shall continue to notify, the Department of all actions proposed for complying with the environmental review requirements imposed by SEQRA.

XIX. Approvals

The Contractor agrees that the project will be performed in accordance with the condition of any applicable administrative, judicial or governmental orders or approvals.

XX. Site Access

If applicable, the Contractor represents it has or will obtain title to or sufficient interest in the project site, including rights-of-way and necessary easements, before the start of the project to ensure undisturbed use and possession for purposes of construction and completion of the project, as well as operation of the project throughout its useful life.

XXI. Cost Overruns

If applicable, any cost overruns will not be paid by the Department and the Department is not committed to seeking additional appropriations or re-appropriation of funds and will not be responsible for the maintenance and operation of any facility which may be developed or equipment which may be purchased with the funds herein identified.

XXII. Construction Plans

It is the Contractor's responsibility (if applicable to the Project) to have all construction contract plans, specifications and cost estimates certified by a professional engineer licensed to practice in the State of New York. All certified plans and specifications shall become part of this Contract and shall be kept on the project site at all times.

XXIII. Payment and Reporting

- A. The Contractor agrees to fully fund the Project and then seek reimbursement from the Department for eligible project costs. The Department will not process final payment for this Contract, until the Department determines that the project was completed satisfactorily and upon receipt of all required final close-out payment documentation in accordance with the direction and requirements described in Attachment D.
- B. The Contractor will be entitled to receive reimbursement payments for work, projects, and/or services rendered as detailed and described in Attachment C and Attachment D of this Contract. Claims for reimbursement must be accompanied by such receipts and documents verifying expenditures as may be required by the Department and by the Comptroller. Satisfactory documentation shall include, but is not limited to, signed copies of payment vouchers or invoices, canceled checks/or the latest cumulative work-in-place estimate for each construction Contract, and any further documentation as may be required by the Department and/or the Comptroller. The Department reserves the right, in its sole discretion, to determine if the reimbursement request and accompanying documentation submitted by the Contractor is in satisfactory form and substance. A final payment determination will be based upon the Department's review of the Contractor's final voucher submission and reporting as described in Attachment D.

XXIV. On-Site Inspections

The State, Department or authorized representatives will conduct a review of the Project funded from this Contract, which may include on-site inspections, at a time that is satisfactory to the Department.

XXV. Prohibition on Purchase of Tropical Hardwoods

The Contractor certifies and warrants that all wood products to be used under this contract award will be in accordance with, but not limited to, the specifications and provisions of Section 165 of the State Finance Law, (Use of Tropical Hardwoods) which prohibits purchase and use of tropical hardwoods, unless specifically exempted, by the State of any governmental agency or political subdivision or public benefit corporation. Qualification for an exemption under this law will be the responsibility of the contractor to establish to meet with the approval of the State. In addition, when any portion of this contract involving the use of woods, whether supply or installation, is to be performed by any subcontractor, the prime Contractor will indicate and certify in the submitted bid proposal that the subcontractor has been informed and is in compliance with specifications and provisions regarding use of tropical hardwoods as detailed in § 165 State Finance Law. Any such use must meet with the approval of the State; otherwise, the bid may not be considered responsive. Under bidder certifications, proof of qualification for exemption will be the responsibility of the Contractor to meet with the approval of the State.

B) PROGRAM SPECIFIC TERMS AND CONDITIONS - 2015 Smart Growth Implementation Grants

I. Advance Payment

The Contractor may request an advance payment of up to 25% of the grant amount once the Contract is approved by the Comptroller. If the Contractor is a Municipality requesting an advance payment, the monies defined herein must be used for facility construction. Contractors must provide justification of the need for advance payment. Standard terms applicable to advance payments to not-for-profit organizations are found in Master Contract Article III. B.

II. Useful Life of the Project

The Contractor shall be responsible to maintain and operate the property throughout the useful life of the Project as defined in Attachment C – Work Plan.

III. Notices

The Department’s authorized representative for the implementation of this Contract and for approval, direction and receipt of all Project reports called for in this Contract. Whenever it is provided in this Contract that notice must be given or other communications sent to the Department, the notices or communications must be in writing and delivered or sent to the Department’s authorized representative at:

New York State Department of Environmental Conservation
Address: Division of Lands and Forests
625 Broadway
Albany, New York 12233-4250
Attn: Dylan Walrath
Tel. No: 518-402-9405

A copy of all legal notices shall be sent to:

General Counsel
New York State Department of Environmental Conservation
625 Broadway – 14th Floor
Albany, New York 12233-1500

The Contractor’s authorized representative for the implementation of this Contract is the person who is authorized in the Grants Gateway for this contract as submitted by the Contractor. Notices or communications regarding this Contract should be in writing and delivered or sent to the Contractor’s authorized representative at the address identified on the Face Page, with copies sent to the Contractor’s contract administrator as identified in the Grants Gateway.

Notices delivered or sent shall be deemed for all purposes as notice to all persons who are Parties to this Contract as Department or Contractor.

IV. Project Insurance Considerations

The Contractor agrees to procure and maintain at its own expense and without expense to the Department until final acceptance by the Department of the services covered by this Contract, insurance of the kinds and amounts as determined by the Department and based upon the project work plan. The insurance policies should be provided by insurance companies licensed to do business in the State of New York. Any delay or time lost as a result of the Contractor not having insurance required by the Contract shall not give rise to a delay claim or any other claim against the Department.

Upon execution of this Contract, the Contractor shall furnish to the Department a certificate or certificates, satisfactory to the Department, showing that it has complied with this Article. The certificate shall list the Department and the State of New York as additional insureds, except with respect to worker’s compensation and disability coverage. An endorsement in writing must be provided to the Department for the purposes of changing the original terms of the insurance policy such that the Department and the State of New York are added as additional insured. Policy must also include a provision that the policy will provide a 30 written notice to the Department when the policy is changed or cancelled. In addition, the applicable insurance policy number(s) referenced on the ACCORD form must

be referenced on the endorsement. A copy of all required endorsements must be provided to the Department. This Contract shall be void and of no effect unless the Contractor procures the required insurance policies and maintains them until acceptance or completion of the work, by the Department, whichever event is later.

The kinds and amounts of insurance required are as follows:

1. Policy covering the obligations of the Contractor in accordance with the provisions of the Worker's Compensation Law, Employers Liability, and Disability Benefits.

The only forms which are accepted as proof of Workers' Compensation Insurance are as follows:

FORM #	FORM TITLE
C-105.2	Certificate of Workers' Compensation Insurance
CE-200	Certificate of Attestation of Exemption – (no employees)
U-26.3	State Insurance Fund Version of the C-105.2 form
SI-12	Certificate of Workers' Compensation Self-Insurance
GSI-105.2	Certificate of Participation in Worker's Comp Group Self-Insurance

The only forms which are accepted as proof of Disability Benefit Insurance are as follows:

FORM #	FORM TITLE
DB-120.1	Certificate of Disability Benefit Insurance
DB-120.2	Certificate of Participation in Disability Benefits Group Self-Insurance
DB-155	Certificate of Disability Benefit Self-Insurance
CE-200	Certificate of Attestation of Exemption – (no employees)

An ACORD form is **NOT** an acceptable proof of Workers' Compensation coverage. **ALL OF THE ABOVE REFERENCED FORMS, EXCEPT CE-200, SI-12 & DB-155 MUST NAME** The State of New York and The New York State Department of Environmental Conservation, Division of Lands and Forests 625 Broadway, Albany, NY 12233-4250, as the Entity Requesting Proof of Coverage (Entity being listed as the Certificate Holder).

Additional information can be obtained at the Worker's Compensation website:
<http://www.wcb.ny.gov/content/main/Employers/Employers.jsp>

2. Commercial General Liability Insurance with a limit of not less than \$1,000,000 each occurrence. Such insurance shall cover liability arising from premises operations, independent contractors, products-completed operations, broad form property damage, personal and advertising injury, cross liability assumed in a contract (including tort liability of another assumed in a contract).
3. Comprehensive Business Automobile Liability Insurance with a limit of not less than \$1,000,000 each accident. Such insurance shall cover liability arising out of any automobile including owned, leased, hired and non owned automobiles. If the Contractor does not own, rent or lease any registered vehicles and will not be using any vehicles on State Land proof of Comprehensive Business Automobile Liability Insurance shall not be required for this Contract. The Contractor shall assume full responsibility and liability that owners and operators of any registered vehicles entering State Land to conduct work under this contract carry the same Automobile Liability Insurance of the kinds and amounts listed above. NYS Department of Environmental Conservation reserves the right to request proof of the same
4. Professional Liability Insurance includes coverage for architect/engineering/surveying services procured under this contract. If applicable, the Contractor and any subcontractor retained by the Contractor to work on the contract shall procure and maintain during and for a period of three (3) years after completion of this contract, Professional Liability

Insurance in the amount of \$1,000,000 issued to and covering damage for liability imposed on the Contractor by this contract or law arising out of any negligent act, error, or omission in the rendering of or failure to render professional services required by this contract. The professional liability insurance may be issued on a claims-made policy form, in which case the Contractor shall purchase at its sole expense, extended Discovery Clause coverage of up to three (3) years after work is completed if coverage is cancelled or not renewed.

If applicable, the Contractor shall provide coverage for its negligent act, error or omission in rendering or failing to render professional services required by this contract arising out of specifications, installation, modification, abatement, replacement or approval of products, materials or processes containing pollutants, and the failure to advise of or detect the existence or the proportions of pollutants.

5. Marine Protection & Indemnity: Anytime the activity involves work on navigable water or the work is connected to water related activities, the Contractor shall procure Marine Protection & Indemnity and Hull and Machinery coverage, if available. Hull and Machinery coverage shall be provided for the total value of the watercraft or equipment. The Contractor shall obtain Protective and Indemnity Liability insurance for all marine operations under the contract, with a minimum \$1,000,000 limit. Policies shall be endorsed to name The State of New York and the NYS Department of Environmental Conservation as additional insureds.
6. The Contractor shall require that any subcontractors hired, carry insurance with the same limits and provisions as provided herein.

V. Acknowledgment/Credits:

The grantee must agree to give the NYS Department of Environmental Conservation appropriate credit for its financial support and shall note the following in all printed documents, video materials, and /or program advertisements resulting from this work: "This Project has been funded in part by a grant from the New York State Department of Environmental Conservation, Adirondack Park Community Smart Growth Program through appropriations from the New York State Environmental Protection Fund (EPF)".

SPECIFICATIONS

It is the intent of this specification to describe Building Materials for the Essex County Fish Hatchery Office and Restroom Building. Attached for your **REFERENCE ONLY** are drawings prepared by AEDA (9 pages). The units supplied to this specification shall meet or exceed the following requirements.

1. GENERAL:

The bidder shall specify the make and model of the building materials it proposes to furnish and must submit with the bid proposal a specification sheet describing the units bid including warranty information. Bidders may bid on one or multiple LOTS.

2. SPECIFICATIONS:

Provide Building Materials (or equal), as follows:

#	Quantity	UM	Description
LOT 1 – Fox Blocks and Accessories			
1	204	EA	Fox Block 8" Straight Block
2	42	EA	Fox Block 8" 90° Corner
3	410	EA	Fox HV Clip Horizontal/Vertical
4	7	EA	2" x 12" x 16' Treated #1 SYP
5	4	EA	2" x 4" x 16' Treated #1 SYP
6	7	EA	2" x 8" x 16' Treated #1 SYP
7	2	EA	Foam Sill Seal 7 1/2" x 50' Roll
8	120	EA	1/2" x 20" Reinforcing Rod
9	3	EA	Soprema ICF Foundation Membrane
10	25	EA	8" Galvanized Anchor Bolt Nut & Washer
11	20	EA	1" x 3" x 16' KD Spruce Furring
LOT 2 – Interior Walls			
12	2	EA	2" x 6" x 10' Treated #1 SYP
13	24	EA	2" x 6" x 10' KD Spruce HT Premium
14	2	EA	2" x 4" x 16' Treated #1 SYP
15	6	EA	2" x 4" x 16' KD Spruce HT Premium
16	32	EA	2" x 4" x 10' KD Spruce HT Premium
17	2	EA	1/4" x 2 3/4" Phillip Tapcon – 75 PK
LOT 3 – Roof Truss Package			
18	1	EA	Roof Truss Package – 27'4" overall length, 12 common, 2 gable ends, 7/12 pitch, cantilevered overhangs
19	24	EA	USP RT15-TZ DBL Plate Rafter TY
20	2	EA	USP RT7-TZ 1 PC DBL Rafter TY
21	1	EA	1 1/2" Joist Hanger Nails – 5 LB
22	25	EA	2" x 4" x 16' KD Spruce HT Premium

23	10	EA	2" x 6" x 16' KD Spruce HT Premium
24	8	EA	2" x 6" x 8' KD Spruce HT Premium
25	35	PC	5/8" (19/32) CD Exterior Pine Plywood
26	140	EA	USP 5/8" Plywood H-Clip
27	6	EA	IKO Ice & Water 36" x 65' – 2 Sq Roll
28	15	EA	Contr Brown Galvanized Drip Edge F5 – 10'
29	8	EA	Snow Country Ridge Vent – 48"
30	32	BU	Cambridge Ultra/Lt Dual Brown
31	1	BU	IKO Hip & Ridge Dual Brown – 33.3'
32	1	BU	IKO Leading Edge Starter – 118 LF
33	1	EA	2" EG Roofing Nails – 5LB
34	1	EA	BST 1 1/4" Galvanized Roof Nail – 7.2M
LOT 4 – Windows, Doors & Hardware			
35	1	EA	Plymouth Entry SN Knob
36	2	EA	Plymouth Priv SN Knob
37	1	EA	Plymouth Passage SN Knob
38	1	BU	16" Cedar Shims Bundle – 42 PC/BU
39	12	EA	Proflex Clear Super Caulk – 10 oz
40	5	EA	36x24 White/Bronze Vinyl AWN, RO Size, White Interior, Painted Bronze Exterior, 3x2 Grids, Energy Star Glazing, w/Screen
41	2	EA	76x50 White/Bronze Vinyl DBLH-2, RO Size, White Interior, Painted Bronze Exterior, 3x2 Grids, Energy Star Glazing, Full Screen
42	1	EA	Thermatru Steel 1/2-3/0-1/2 TS108, LH Outswing, 3/0 x 6/8 15-Lite GBG, Low-E Glass, Single Bore, Endura Low Profile Threshold, Primed On-Guard Composite Frame: 632SL-GBGFWE Sidelites, 1/4 x 6/8, 5-Lite GBG, Low-E Glass
43	2	EA	3/0 6/8 RH Primed Rail & Stile Primed 6-Panel Door, Solid Rail and Stile Construction, MDO Panel, Satin Nickel Ball Bearing Hinges, 4.5-5" Split Jambs, Right Hand, Model PR66
44	1	EA	3/0 6/8 LH Primed Rail & Stile Primed 6-Panel Door, Solid Rail and Stile Construction, MDO Panel, Satin Nickel Ball Bearing Hinges, 4.5-5" Split Jambs, Left Hand, Model PR66
45	1	EA	1/2-3/0-1/2 RH Primed Rail & Stile Primed 15-Lite Door, Solid Rail and Stile Construction, MDO Panel, Satin Nickel Ball Bearing Hinges, 4.5-5" Split Jambs, Right Hand, 5-Lite 14" Sidelites, Model PR8075-PR8015-PR8705
LOT 5 - Siding			
46	55	EA	1" x 3" x 16' KD Spruce Furring
47	1800	LF	1" x 12" Band Sawn Face Std S1S2E 1800/ 1
48	320	LF	5/4" x 4 Band Sawn Face Premium Pine 320/ 1
49	6	PC	3/8" Rough Sawn Plywood
50	6	PC	2-3/4" x 8' Brown Soffit Vent
51	1	EA	10 x 3 1/2" Bulk Ext Power Pro
52	6	EA	8D Maze Siding Nails – 5# Box
LOT 6 – Entryway / Overhang Beams			
53	1	EA	4 x 6 x 8 Douglas Fir Sel Struc

54	5	EA	4 x 4 x 12 Douglas Fir Sel Struc
55	1	EA	8" Timberlok Screw – 50/Box
LOT 7 – Insulation			
56	30	EA	22 1/2 x 44 Raft-R-Mate Vents
57	9	EA	RF41 6x23x39'2 R19 75.07SF
58	2	EA	E55 6.25x15x93 R19 77.50 – 8/PC
59	3	EA	E51 3.5x15x93 R13 106.56 – 11/PC (unfaced insulation)
60	1	EA	Arrow T50 5/16" Staples – 1250 PC
61	2	EA	Housewrap Tape 1 7/8" x 165'
62	14	EA	Greenfiber Retrofit Insul – 30LB – Mfg # INS765LD
LOT 8 – Sheetrock			
63	55	PC	5/8 4x10 Ultralight Firecode
64	25	PC	5/8 4x8 Ultralight Firecode
65	10	EA	Drywall Bead 1 1/4" x 1 1/4" x 8'
66	4	EA	250' Roll Paper Drywall Tape
67	4	EA	USG 4.5Gal Joint Compound – 61.7# Green Top
68	1	EA	1 5/8" Crse Drywall Screw – Bkt
LOT 9 – Interior Trim			
69	32	LF	5/4 x 12 Select Pine R/L 2/16
70	200	EA	7010117 Vinyl Wall Base
LOT 10 – Drop Ceiling			
71	22	EA	USG 10' Wall Angle White ck s
72	30	EA	USG 12' Main Runner White
73	165	EA	USG 2' White Cross Tee 209891
74	11	CS	Radar R2120 2x2 5/8 – 64 SF/Ctn
LOT 11 – Paint and Stain			
75	3	EA	USG First Coat Latex Primer – 5 Gal
76	7	GL	ben Interior Eggshell White – Gal
77	5	GL	Arborcoat WB Semi Solid Tint Base – Gal
78	2	GL	Arborcoat WB Solid Base – Gal
79	6	EA	9" Super/Fab Roller Cover – 3/4 Nap
80	2	EA	4 1/2" Super/Fab Roller Cover – 3/4 Nap
LOT 12 – Ceiling Fan			
81	2	EA	Whisper Green Fan Light Multispeed
LOT 13 – Plumbing Fixtures			
82	2	EA	Kohler Cimarron K3609 Toilet
83	2	EA	Kohler K4731C Toilet Seat
84	2	EA	Kohler K1999-8 Brenham Sink
85	2	EA	Moen T6142 Gibson Sink Faucet
LOT 14 – Aristokraft Oakland Cabinets			
86	1	EA	W2430 24"W x 30"H Wall Cabinet

87	2	EA	W2130 21"W x 30"H Wall Cabinet
88	1	EA	B24 24"W Base Cabinet
89	1	EA	B21 21"W Base Cabinet
90	1	EA	DB21 21"W 3-Drawer Base Cabinet
LOT 15 – Postform Laminate Countertop			
91	1	EA	HK Ultra-Top Top 66"

Bid price shall be valid for 45 days.

3. AWARD:

The award will be made by individual LOTS.

4. WARRANTY:


Standard Industry Warranty issued by Manufacturer.

5. DELIVERY:

Essex County Fish Hatchery, 14 Fish Hatchery Road, Crown Point NY 12928

ESSEX COUNTY FISH HATCHERY OFFICE/RESTROOM BUILDING

FISH HATCHERY ROAD, CROWN POINT, NY 12928

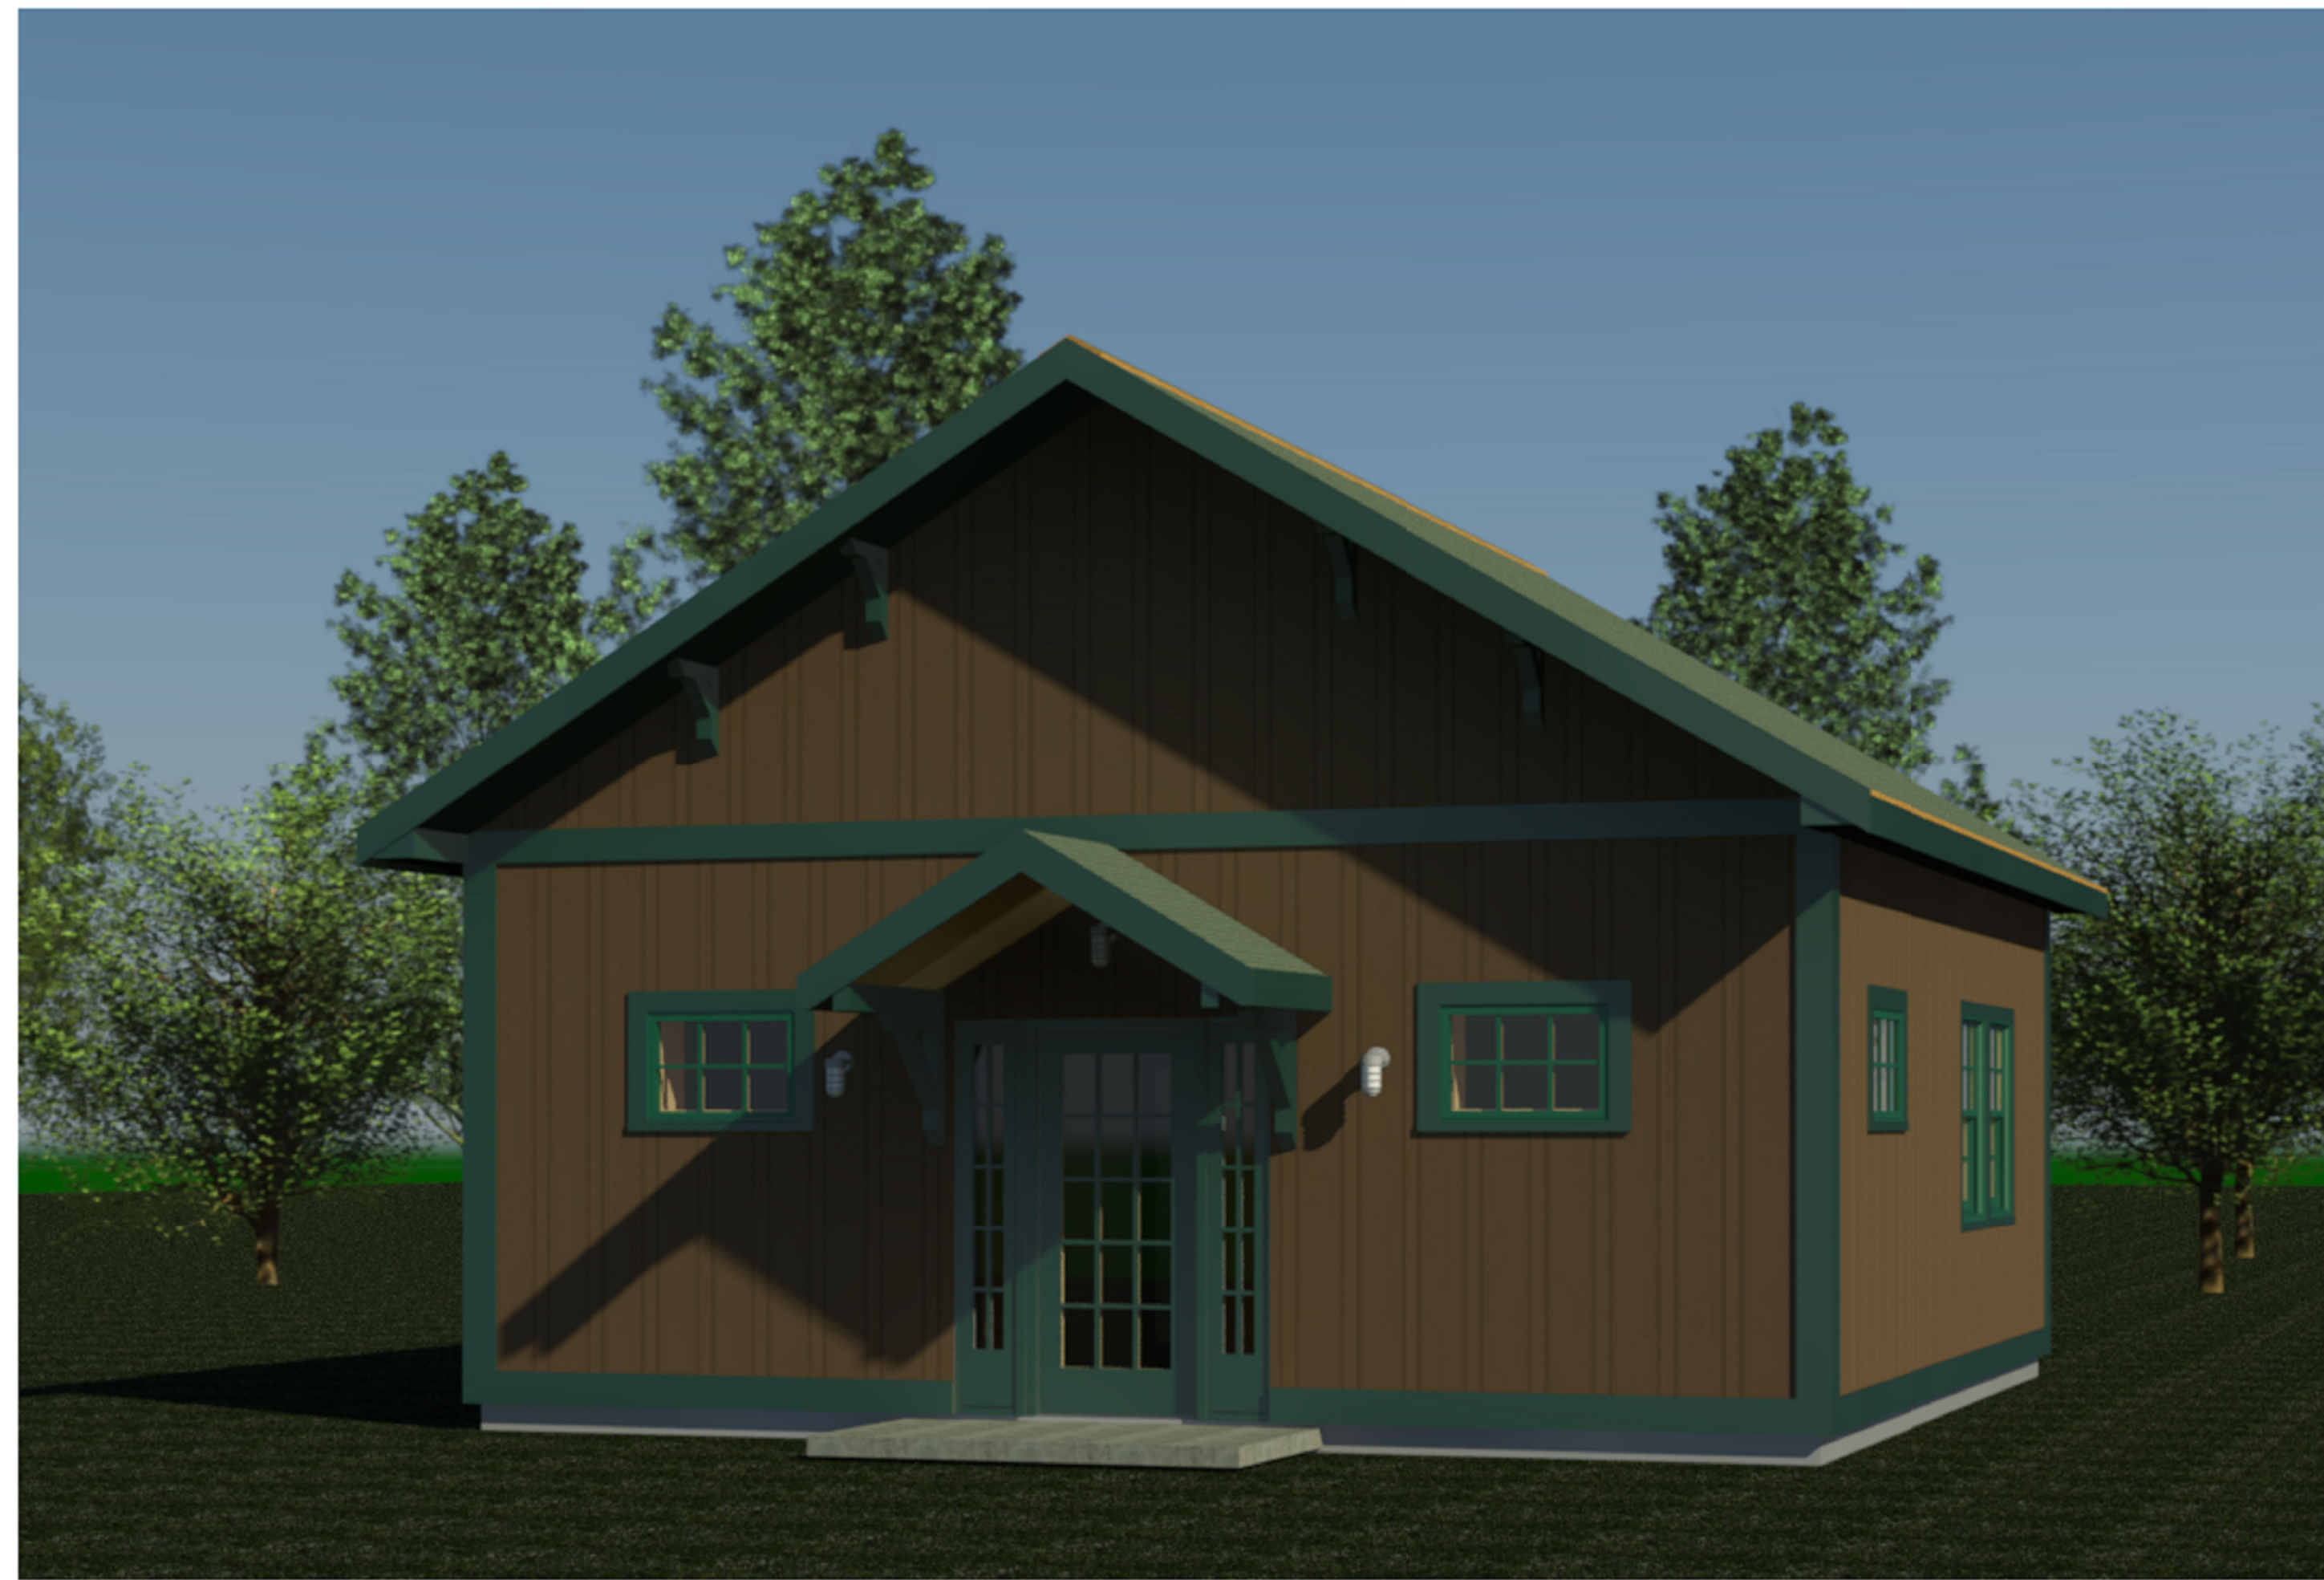

EXTERIOR RENDERING

BUILDING CODE ANALYSIS

1. PROJECT DESCRIPTION: FISH HATCHERY OFFICE/RESTROOMS
 2. APPLICABLE CODES:

ALL WORK SHALL CONFORM TO ALL APPLICABLE GOVERNING CODES INCLUDING, BUT NOT LIMITED TO THE FOLLOWING:

NYS 2017 UNIFORM CODE SUPPLEMENT
NYS 2016 ENERGY CODE SUPPLEMENT
ICC 2015 INTERNATIONAL BUILDING CODE
ICC 2015 INTERNATIONAL EXISTING BUILDING CODE
ICC 2015 INTERNATIONAL PLUMBING CODE, MECHANICAL CODE, AND FUEL GAS CODE
ICC 2015 INTERNATIONAL FIRE CODE AND PROPERTY MAINTENANCE CODE
2015 INTERNATIONAL ENERGY CONSERVATION CODE
2010 AMERICAN DISABILITIES ACT
2014 NATIONAL ELECTRICAL CODE
 3. BUILDING DATA:
A. OCCUPANCY CLASSIFICATION: (BC 302)
GROUP B - BUSINESS
B. CONSTRUCTION CLASSIFICATION: (BC 602)
TYPE III B - ORDINARY
C. TOTAL BUILDING GROSS FLOOR AREA - BUSINESS: 625 SF
BUILDING AREA ALLOWANCE: (TBL BC504.3 / 504.4 / 506.2)
GROUP B = 55', 3 STORIES, 19,000 SF
D. STORIES: 1 STORY
 4. OCCUPANCY CALCULATIONS: (SEE BC TBL 1004.1.2 BELOW)
NET FLOOR AREA 567 SF TOTAL= 6 OCCUP.

REQUIRED EXITS & EGRESS WIDTH: (BC 1005.3, BC TBL 1006.2.1)
MAX. OCCUPANT LOAD IS LESS THAN 49 (B OCCUP.),
MAX. COMMON PATH OF EGRESS TRAVEL DISTANCE IS LESS THAN 75' (B OCCUP.)
EXIT ACCESS TRAVEL DISTANCE IS 200 FT. (BC TBL 1017.2)
ONE EXITS MIN. REQUIRED W/ EGRESS WIDTH OF 36" MIN.
MIN. EGRESS WIDTH = 6 OCCUP. X 0.15' PER PERSON = 0.9'.
36" MIN. REQUIRED, ONE EXIT WITH 36" PROVIDED.
 5. FIRE PROTECTION SYSTEMS:
AUTOMATIC SPRINKLER SYSTEM: (BC 903) NR
FIRE ALARM & DETECTION SYSTEM: (BC 907) NR
CARBON MONOXIDE DETECTION: (BC 915 / NYS 2017 UNIFORM CODE SUPPLEMENT) NA
 6. EXIT ILLUMINATION: (BC 1008.1) EMERGENCY EXIT ILLUMINATION SHALL BE PROVIDED AS SHOWN ON DRAWINGS.
 7. ACCESSIBILITY: (BC 1101 & 1109) FULLY ACCESSIBLE W/ BUILDING ENTRANCE, ROUTE, SIGNAGE, PARKING & LOADING ZONE AND FULLY ACCESSIBLE W/ TOILET FACILITIES
 8. ENERGY CONSERVATION: (EBC 1106.1)
- SECTION 410
DRINKING FOUNTAINS 410.2 SMALL OCCUPANCIES, DRINKING FOUNTAINS SHALL NOT BE REQUIRED FOR AN OCCUPANT LOAD OF 15 OR FEWER.

FINAL REVIEW SET

Established in 1985

AEDA


Architectural & Engineering DESIGN Associates, P.C.

1246 Rt. 3
P.O. Box 762
Plattsburgh, New York 12901
tel: 518.562.1800
fax: 518.562.1702
email: aedapc@aedapc.com


SHEET LIST

SHEET NUMBER	SHEET NAME
1. TITLE	
T001	TITLE SHEET
2. GENERAL	
G001	GENERAL NOTES
3. ARCHITECTURAL	
A101	FLOOR PLAN & FOUNDATION PLAN
A201	EXTERIOR ELEVATIONS
A301	BUILDING SECTION
A302	BUILDING SECTION
A901	EXTERIOR 3D VIEWS
4. PLUMBING	
P001	PLUMBING NOTES, LEGEND, SCHEDULE & DETAILS
5. ELECTRICAL	
E001	ELECTRICAL NOTE, LEGENDS, SCHEDULE & DETAILS

LOCATION MAP

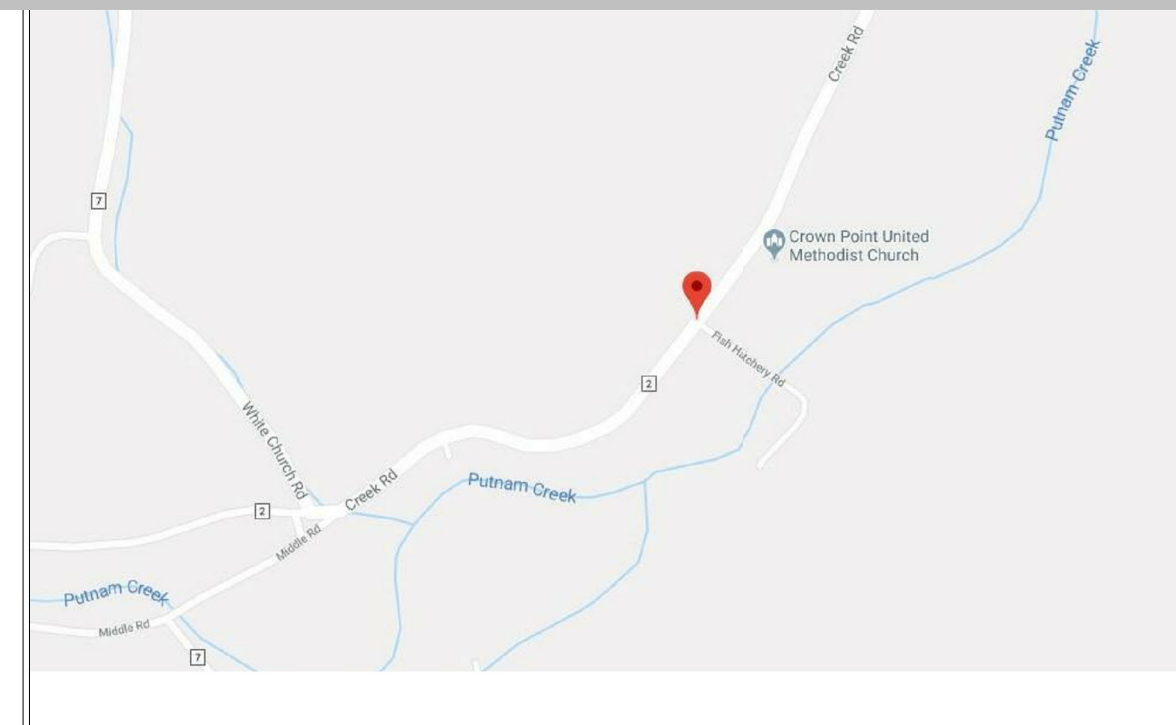

AERIAL VIEW

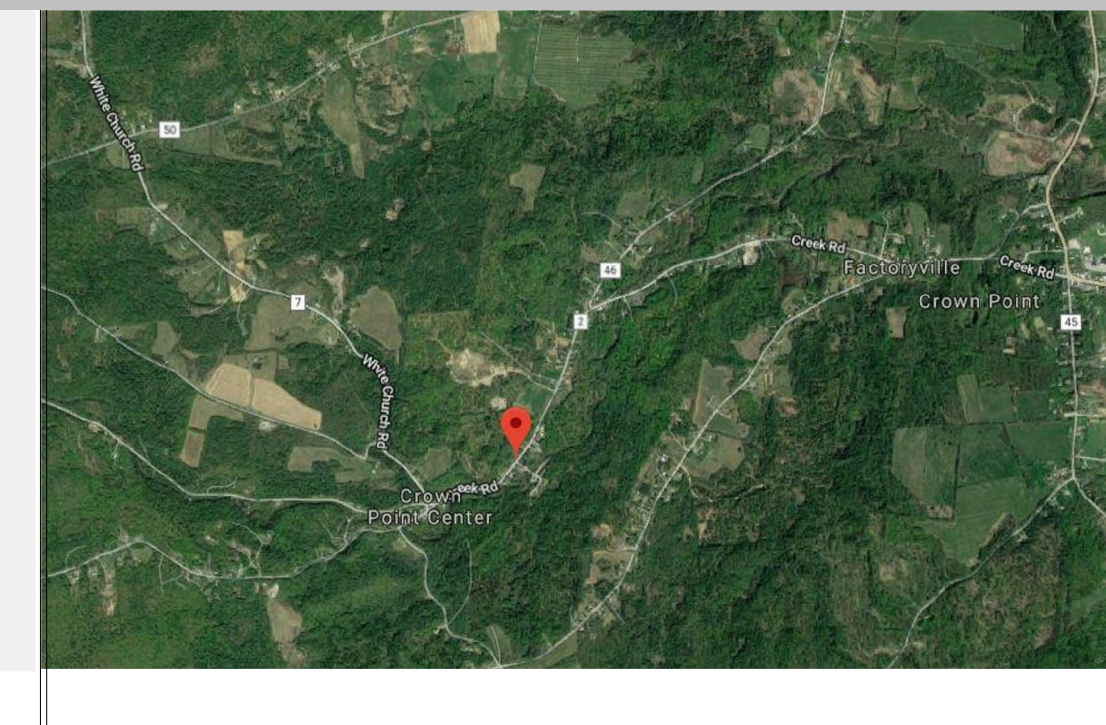

UNAUTHORIZED ALTERATIONS AND/OR ADDITIONS TO THIS DRAWING BEARING A LICENSED ARCHITECT'S OR ENGINEER'S SEAL IS A VIOLATION OF SECTION 7209, SUBDIVISION 2, OF THE NEW YORK STATE EDUCATION LAW.
ONLY COPIES FROM THE ORIGINAL OF THIS DRAWING BEARING THE ORIGINAL ARCHITECT'S OR ENGINEER'S SEAL AND SIGNATURE SHALL BE CONSIDERED VALID TRUE COPIES.



TITLE SHEET


PROJECT NO. 16071-004
DATE 03-27-19
DRAWN BY AMW
CHECKED BY SEC

T001

DRAWING SYMBOLS

SHEET/DRAWING NUMBERS


- DISCIPLINE/SERIES
 A = ARCHITECTURAL
 C = CIVIL
 D = DEMOLITION
 E = ELECTRICAL
 G = GENERAL
 ID = INTERIOR DESIGN
 L = LANDSCAPE
 LS = LIFE SAFETY
 M = MECHANICAL
 P = PLUMBING
 Q = EQUIPMENT
 S = STRUCTURAL
 T = TITLE

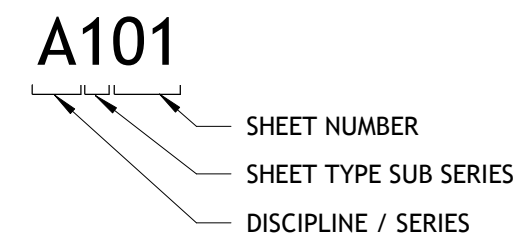


- SHEET TYPE SUB SERIES
 1 = FLOOR PLANS AND REFLECTED CEILING PLANS
 2 = EXTERIOR / INTERIOR ELEVATIONS
 3 = BUILDING AND WALL SECTIONS
 4 = ENLARGED PLANS AND ELEVATIONS PLANS, SECTIONS
 5 = CONSTRUCTION DETAILS
 6 = SCHEDULES
 9 = RENDERINGS













STRUCTURAL GRID LINES

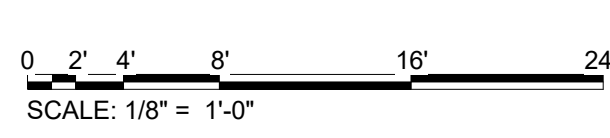











GRAPHIC SCALE

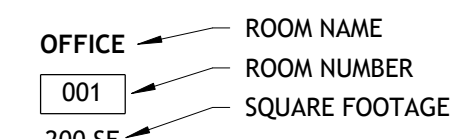






























ROOM TAG

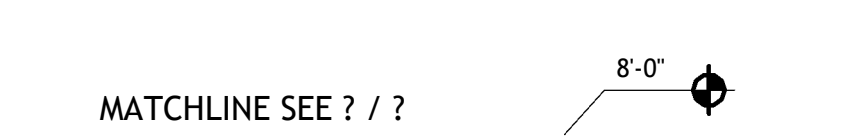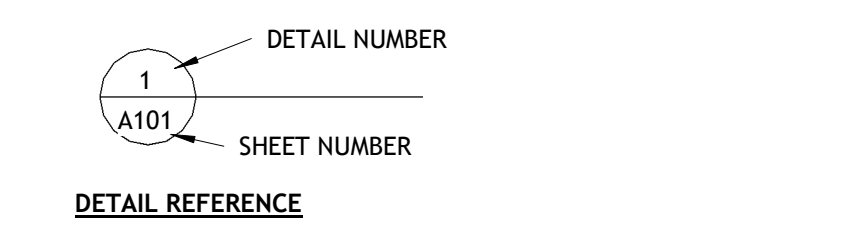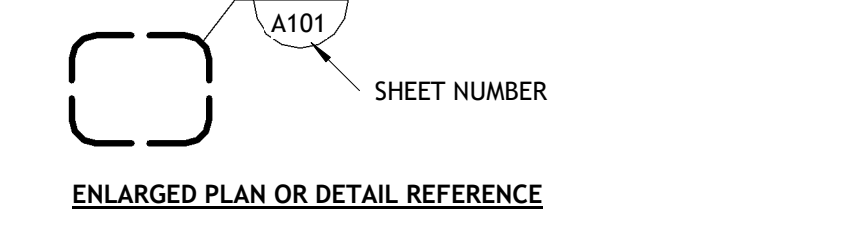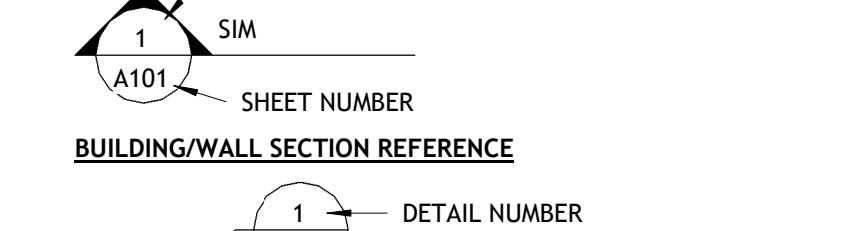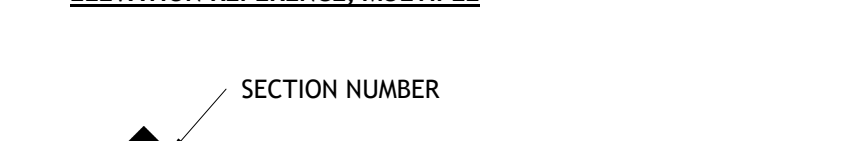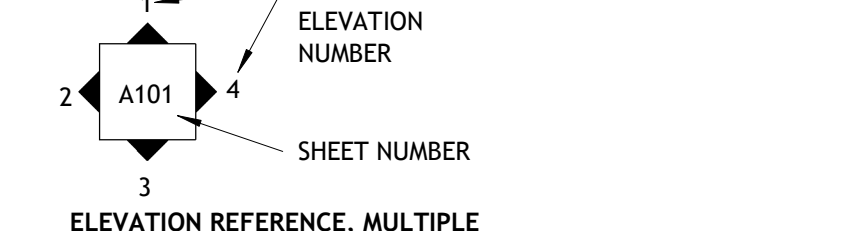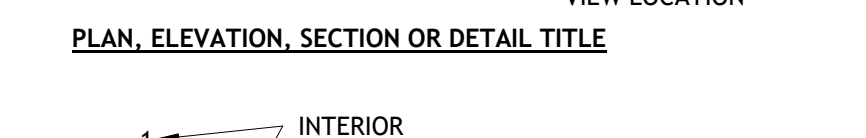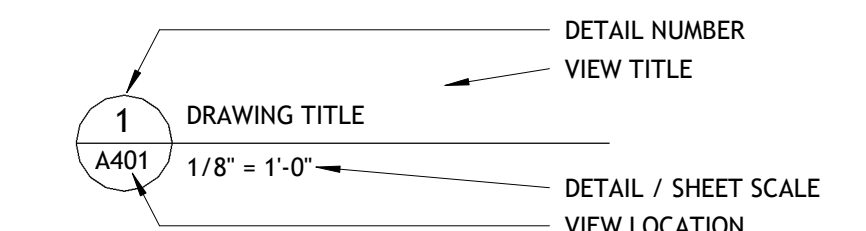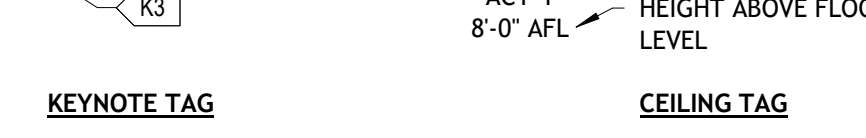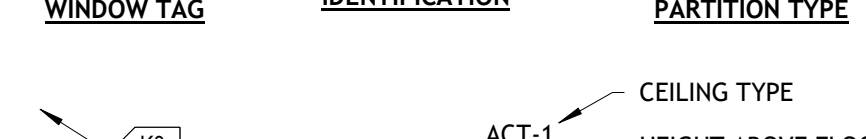


ACCESSIBILITY LOCATION

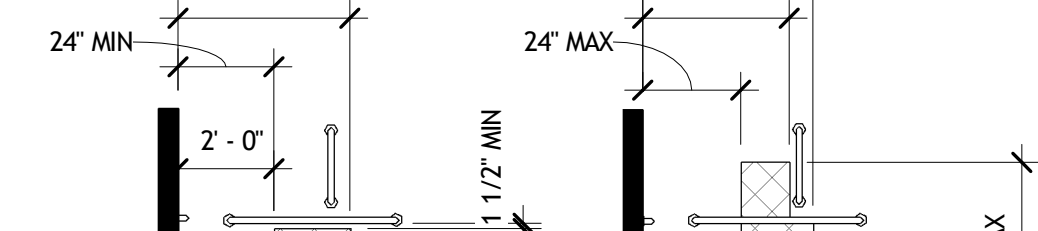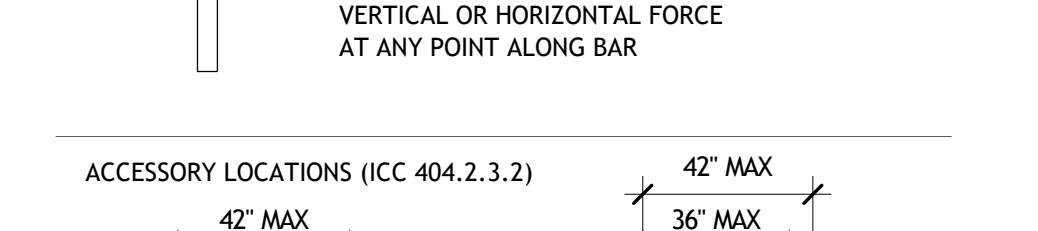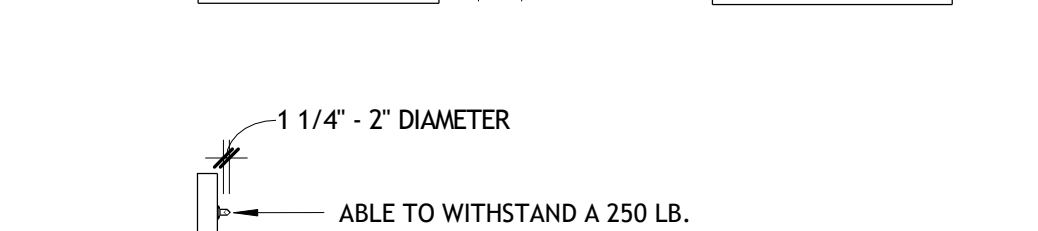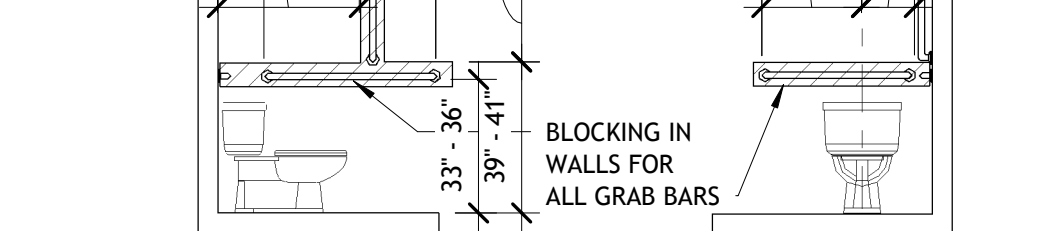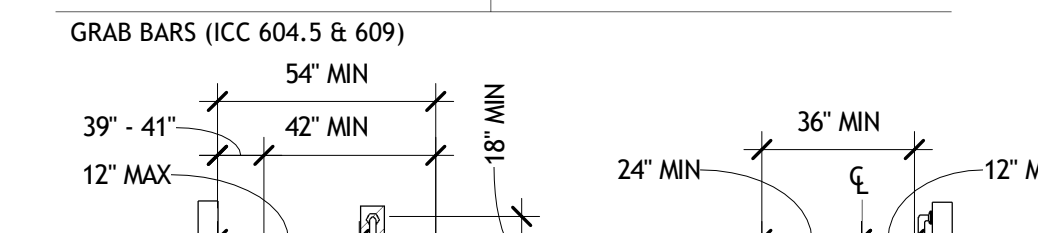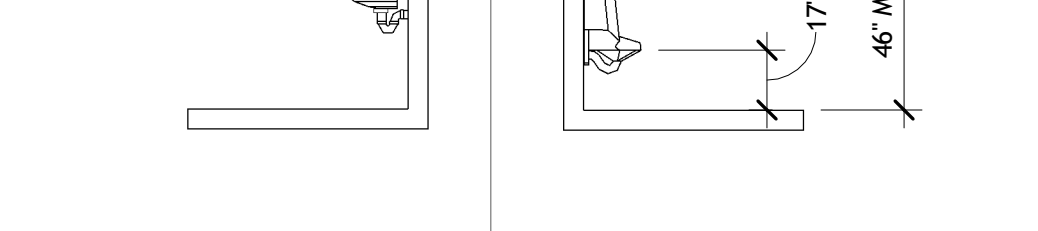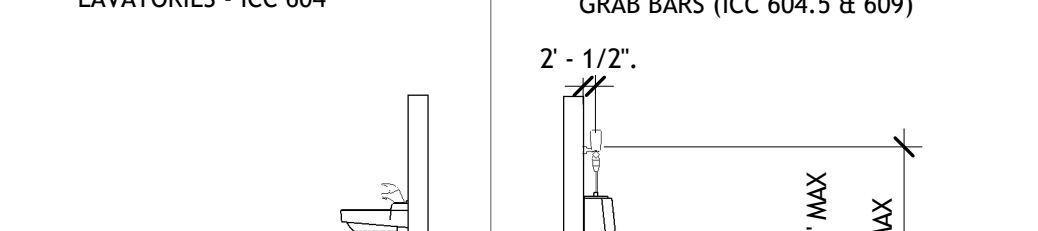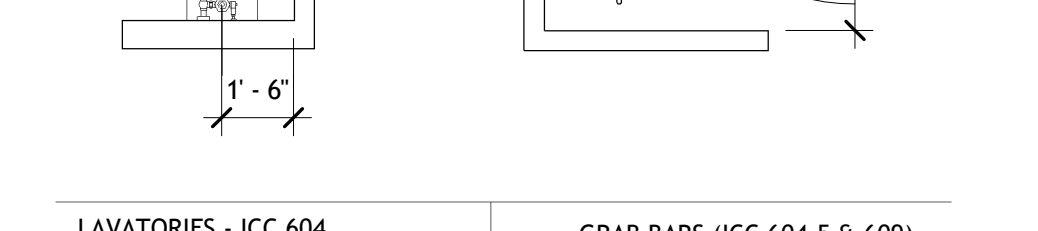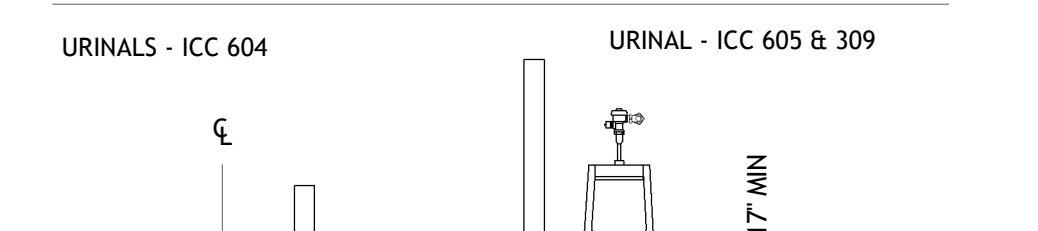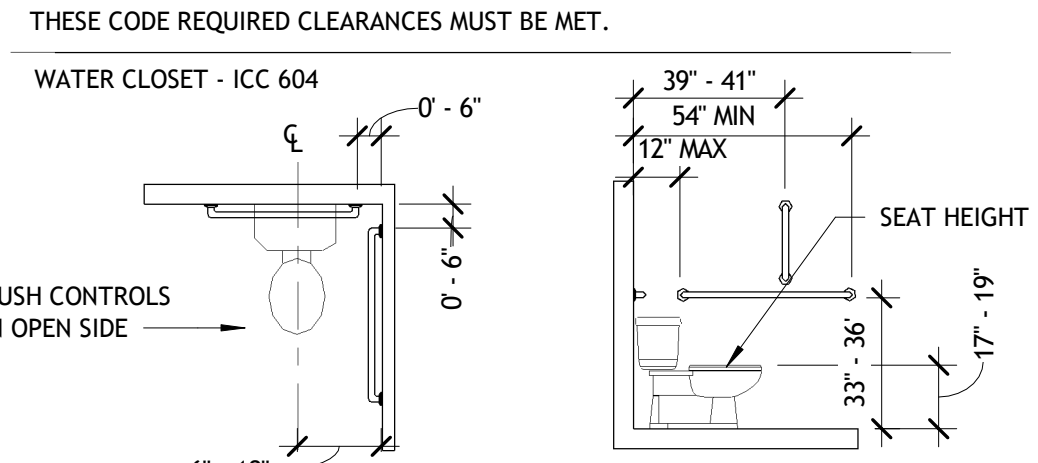


ACCESSIBILITY LEGEND

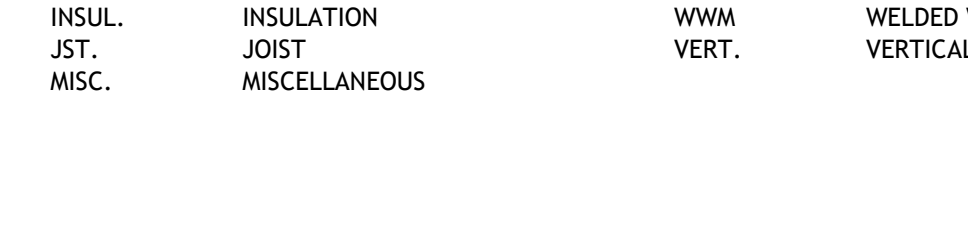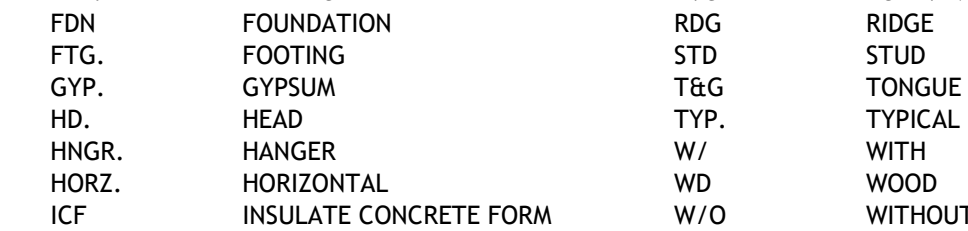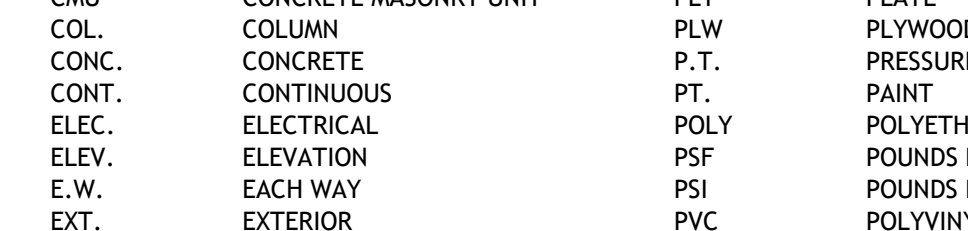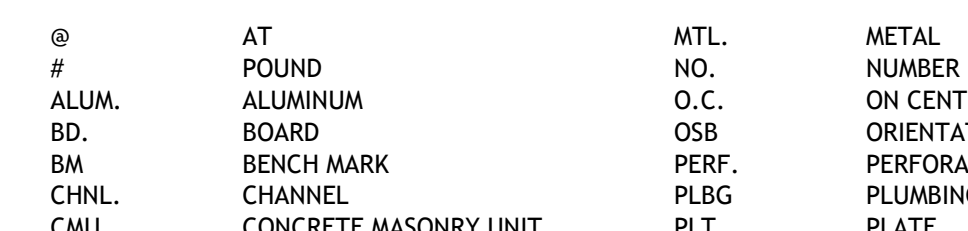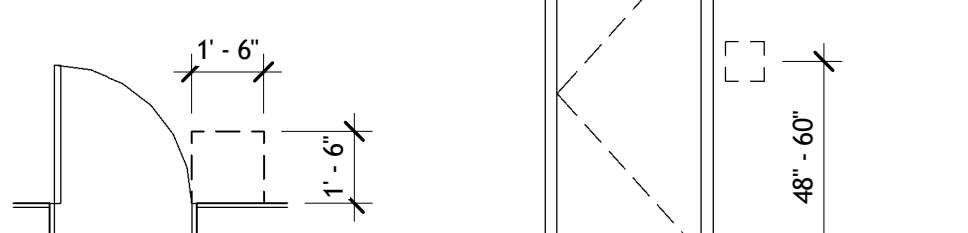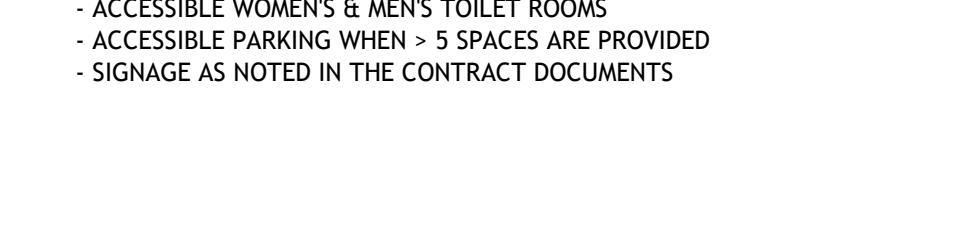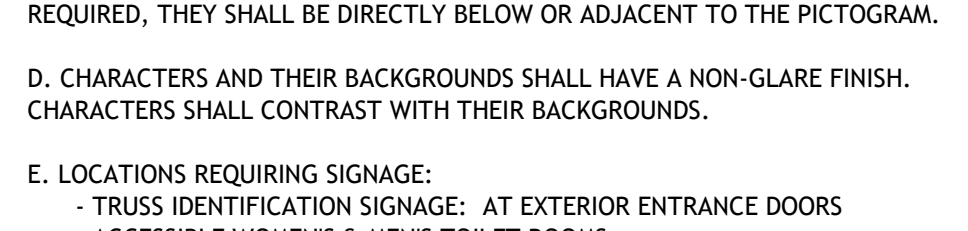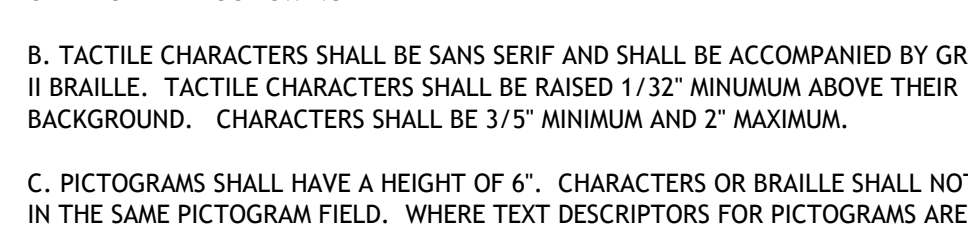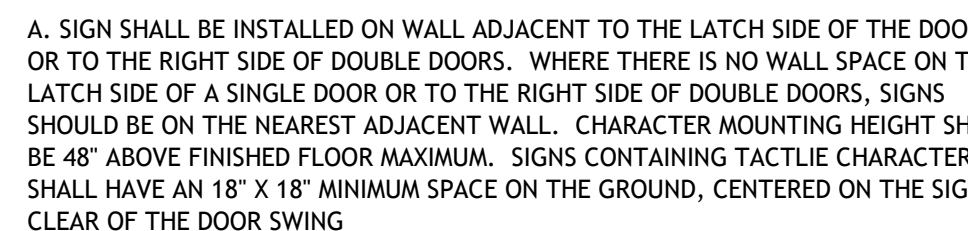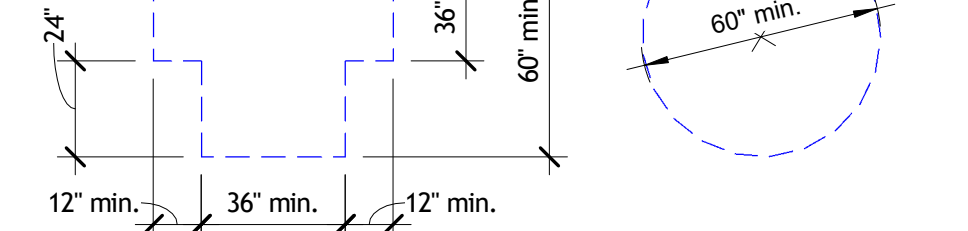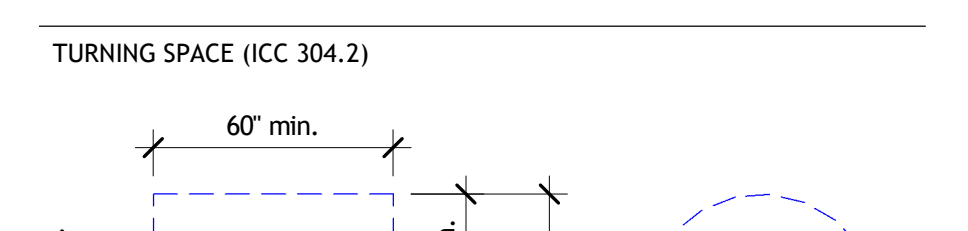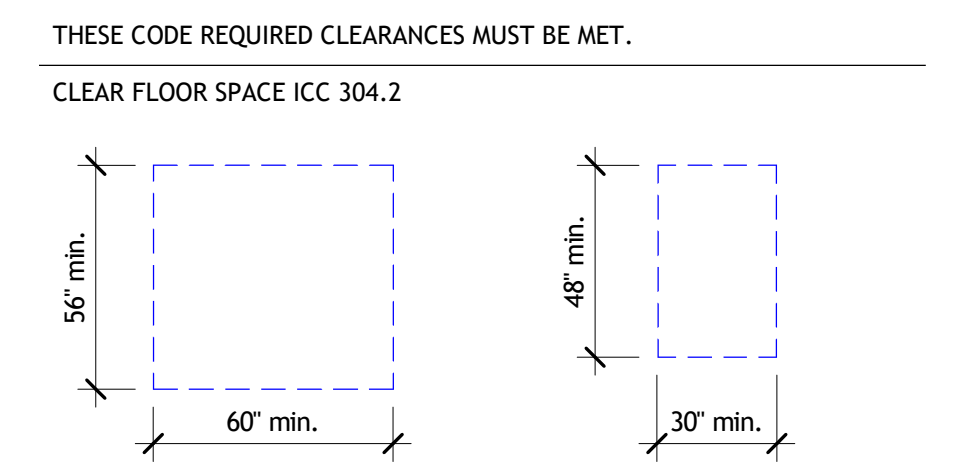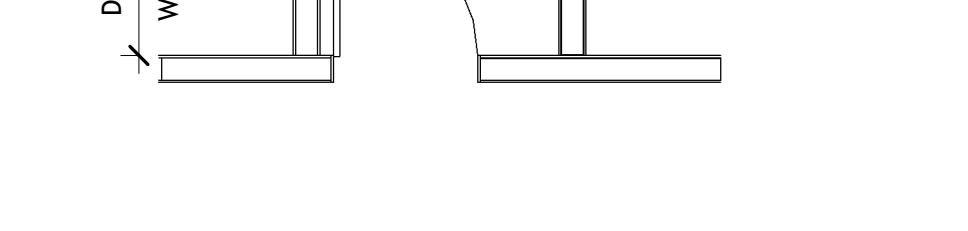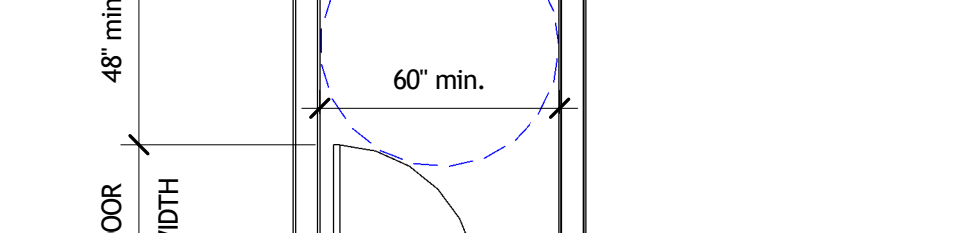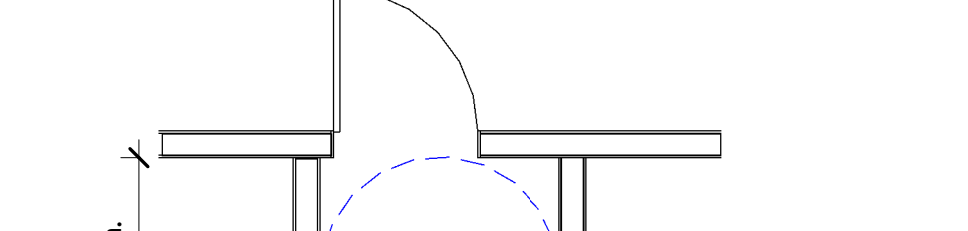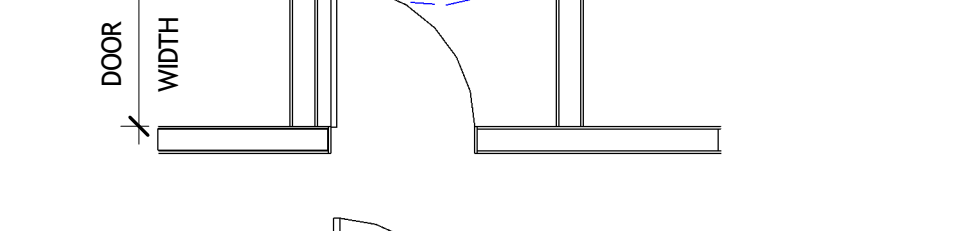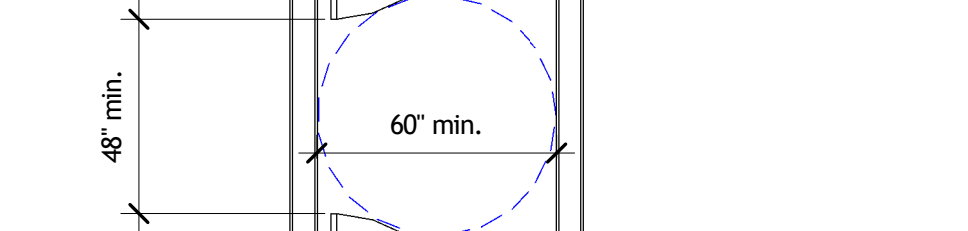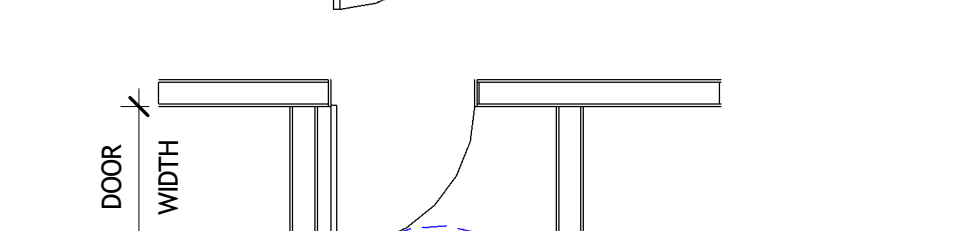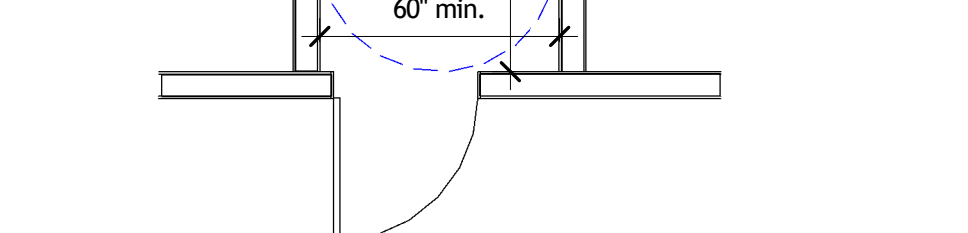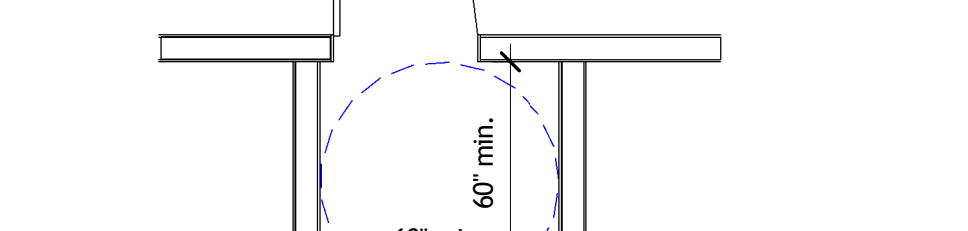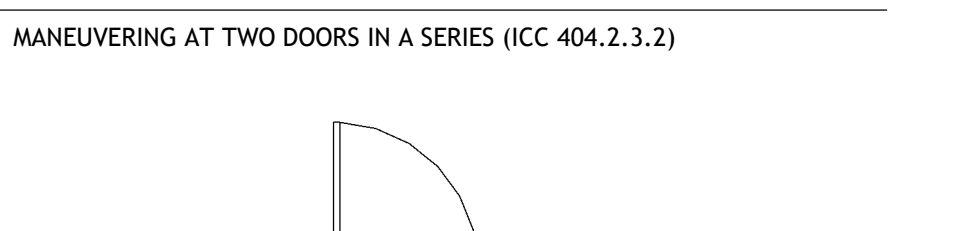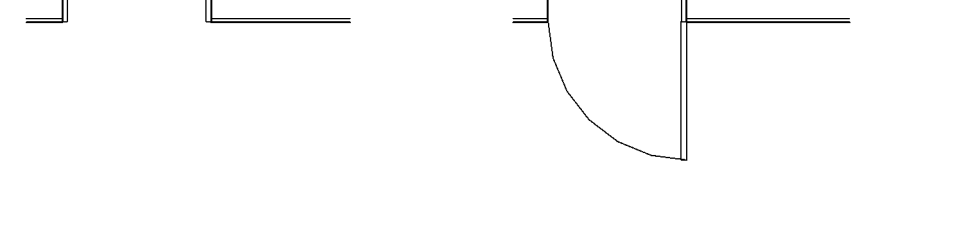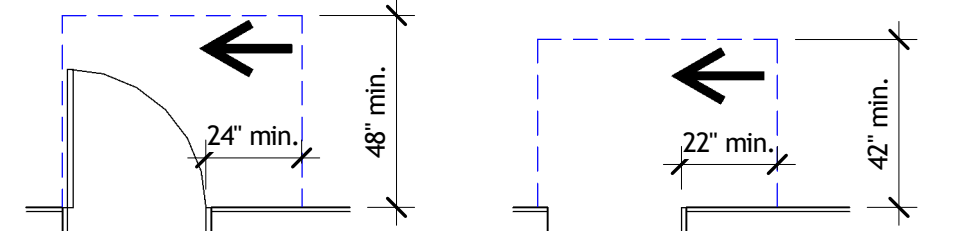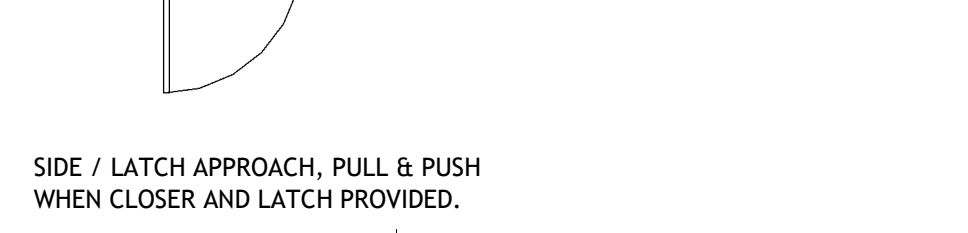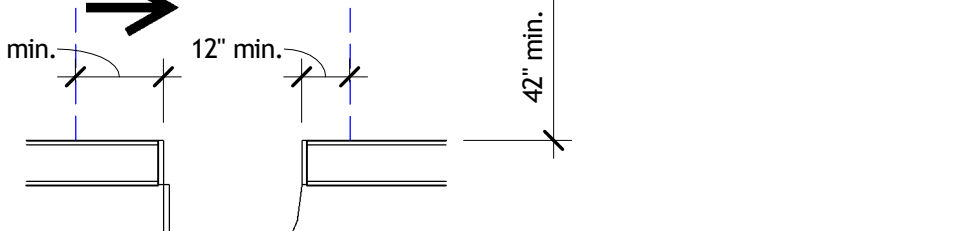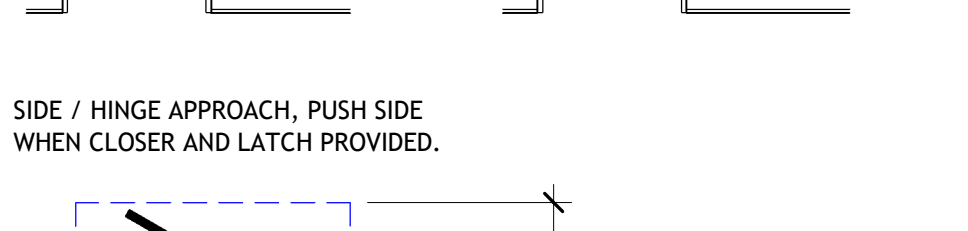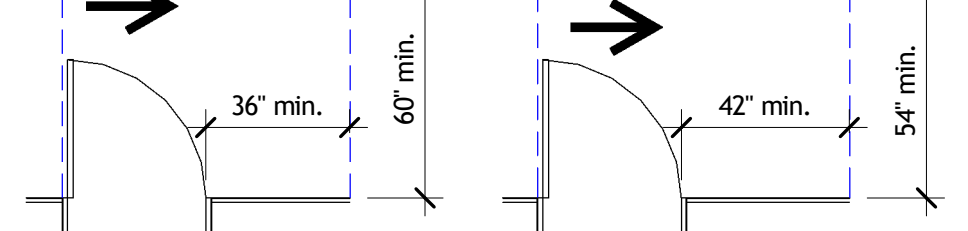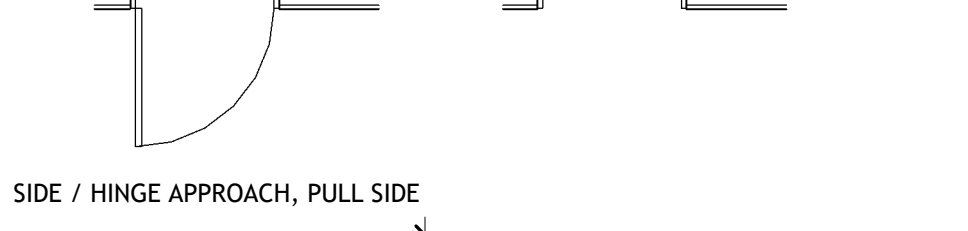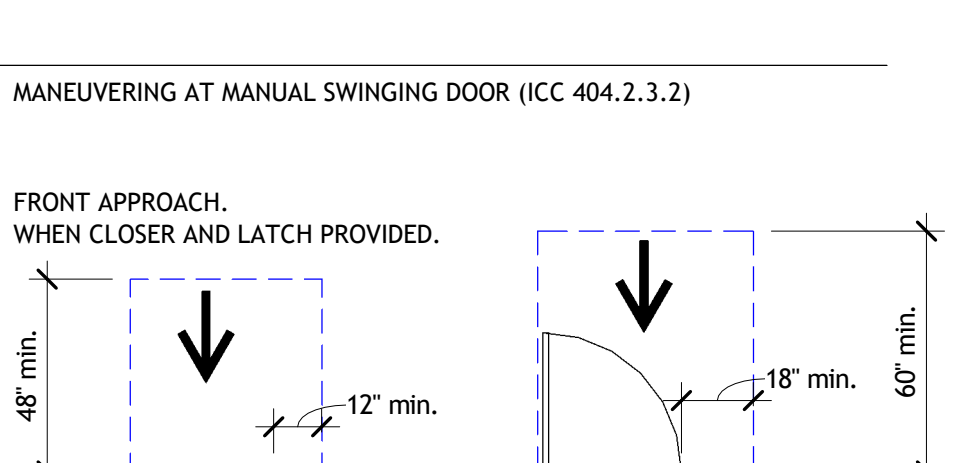





LINE TYPES

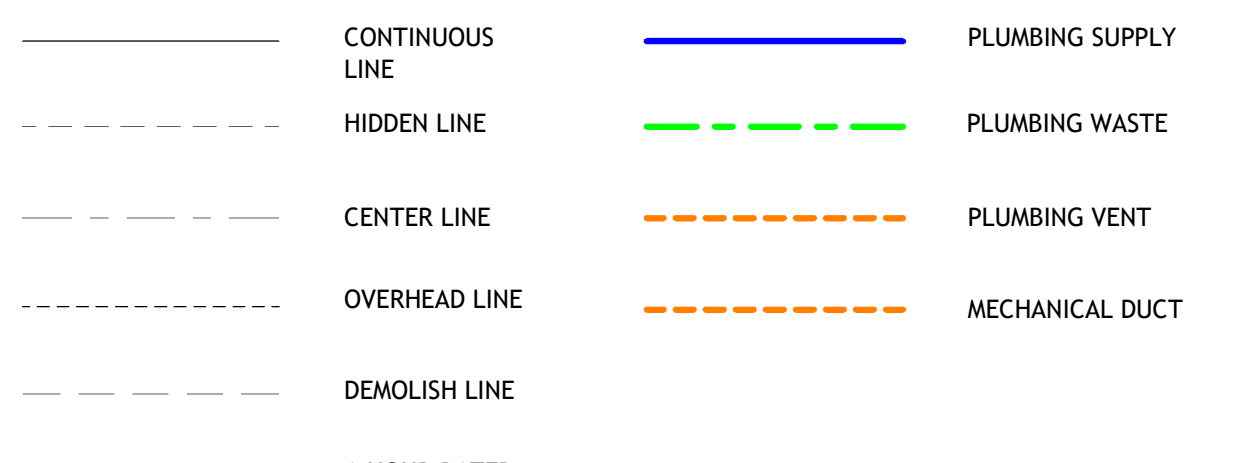

MATERIAL SYMBOLS

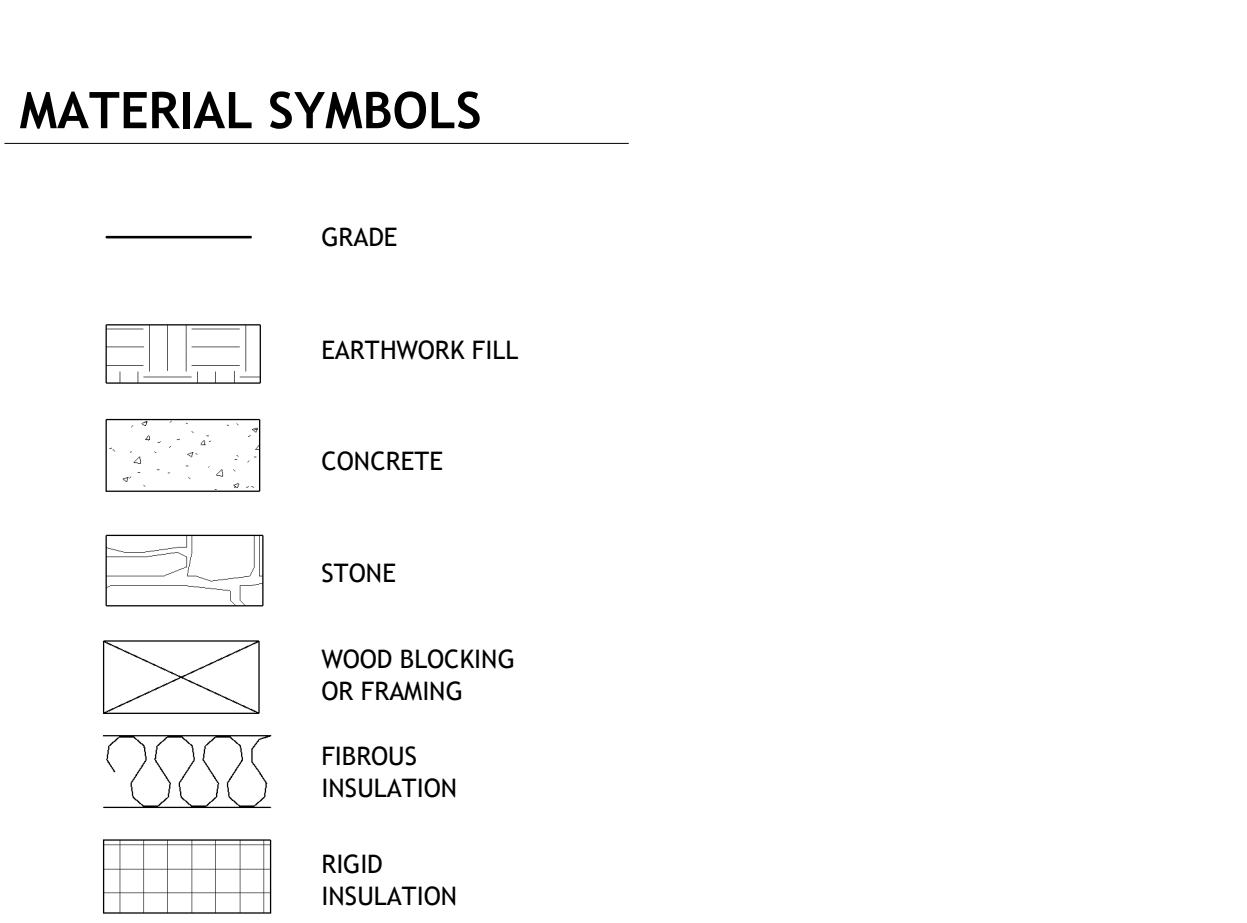

WALL TYPES

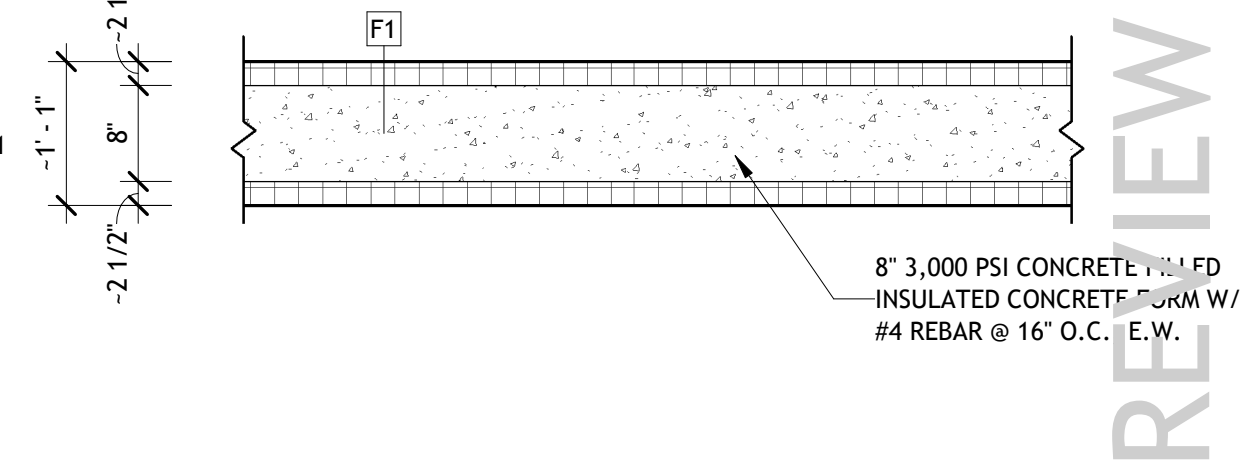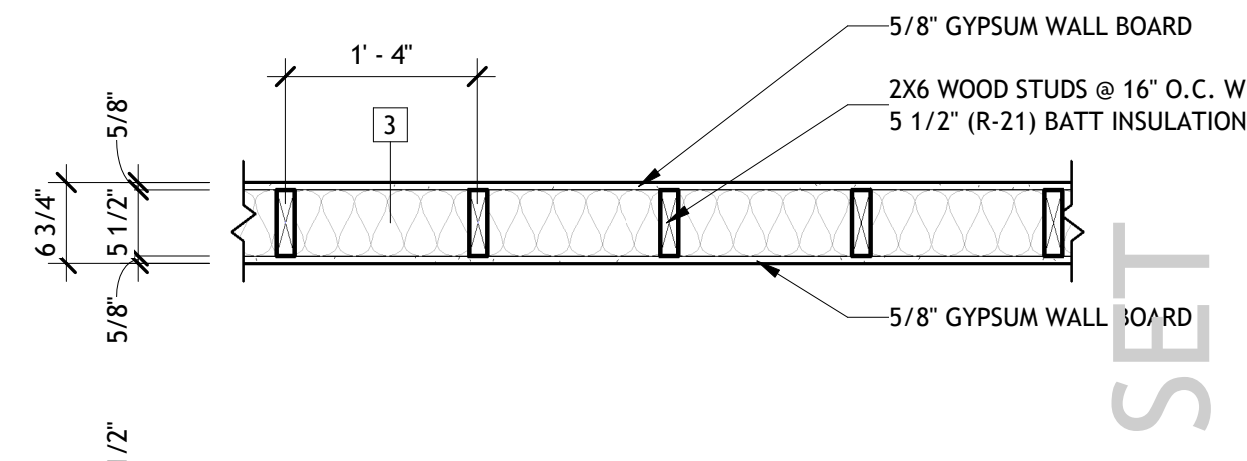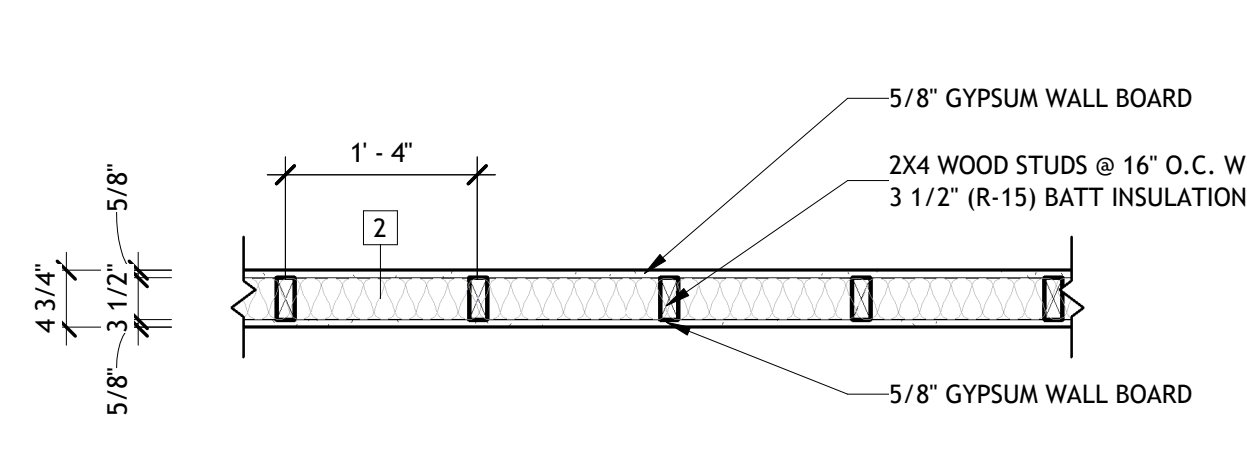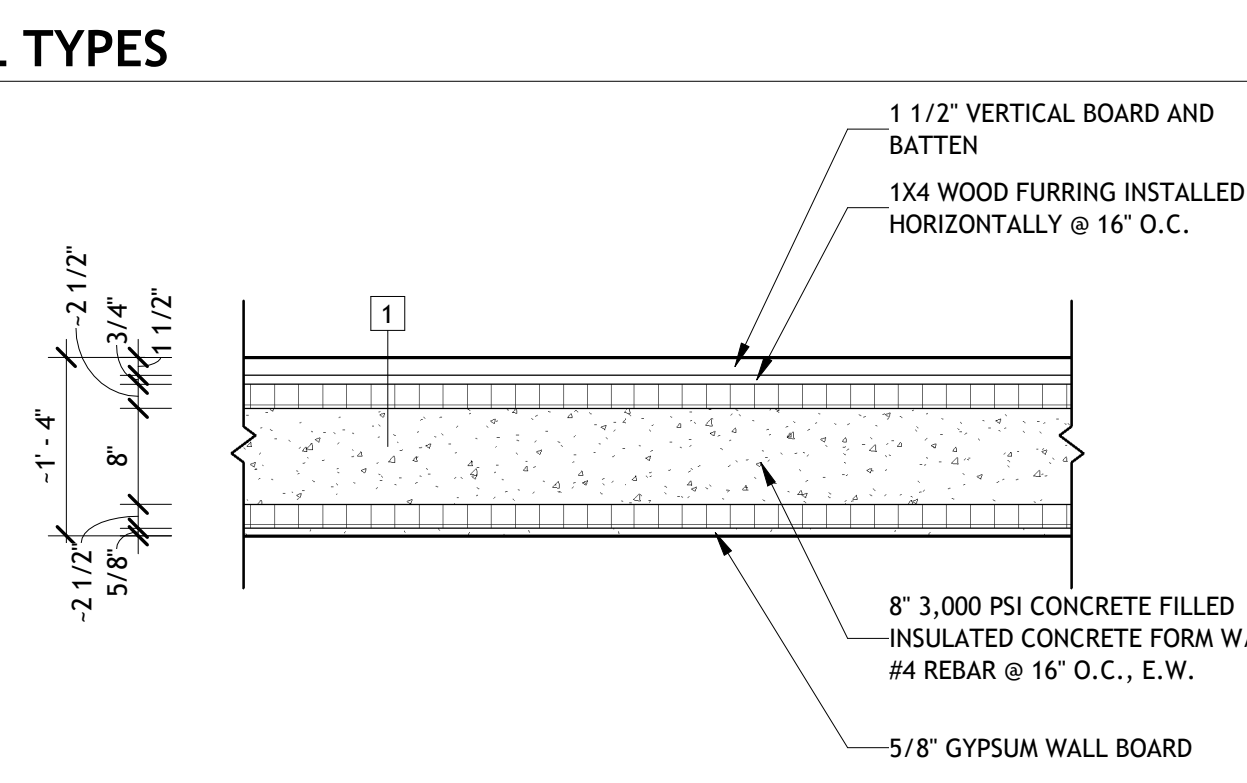


SIGNAGE REQUIREMENTS

- SIGN SHALL BE INSTALLED ON WALL ADJACENT TO THE LATCH SIDE OF THE DOOR OR TO THE RIGHT SIDE OF DOUBLE DOORS. WHERE THERE IS NO WALL SPACE ON THE LATCH SIDE OF A SINGLE DOOR OR TO THE RIGHT SIDE OF DOUBLE DOORS, SIGNS SHOULD BE ON THE NEAREST ADJACENT WALL. CHARACTER MOUNTING HEIGHT SHALL BE 48" ABOVE FINISHED FLOOR MAXIMUM. SIGNS CONTAINING TACTILE CHARACTERS SHALL HAVE AN 18" X 18" MINIMUM SPACE ON THE GROUND, CENTERED ON THE SIGN, CLEAR OF THE DOOR SWING.
- TACTILE CHARACTERS SHALL BE SANS SERIF AND SHALL BE ACCOMPANIED BY GRADE II BRAILLE. TACTILE CHARACTERS SHALL BE RAISED 1/32" MINIMUM ABOVE THEIR BACKGROUND. CHARACTERS SHALL BE 3/5" MINIMUM AND 2" MAXIMUM.
- PICTOGRAMS SHALL HAVE A HEIGHT OF 6". CHARACTERS OR BRAILLE SHALL NOT BE IN THE SAME PICTOGRAM FIELD. WHERE TEXT DESCRIPTORS FOR PICTOGRAMS ARE REQUIRED, THEY SHALL BE DIRECTLY BELOW OR ADJACENT TO THE PICTOGRAM.
- CHARACTERS AND THEIR BACKGROUNDS SHALL HAVE A NON-GLARE FINISH. CHARACTERS SHALL CONTRAST WITH THEIR BACKGROUNDS.
- LOCATIONS REQUIRING SIGNAGE:
 - TRUSS IDENTIFICATION SIGNAGE: AT EXTERIOR ENTRANCE DOORS
 - ACCESSIBLE WOMEN'S & MEN'S TOILET ROOMS
 - ACCESSIBLE PARKING WHEN > 5 SPACES ARE PROVIDED
 - SIGNAGE AS NOTED IN THE CONTRACT DOCUMENTS



SIGNAGE LOCATIONS

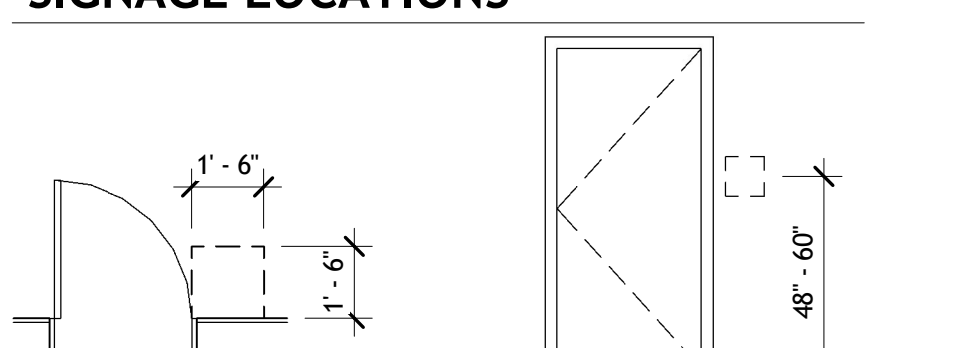

PROJECT ABBREVIATIONS

@	AT	MTL.	METAL
#	POUND	NO.	NUMBER
ALUM.	ALUMINUM	O.C.	ON CENTER
BD.	BOARD	OSB	ORIENTATED STRAND BOARD
BM	BENCH MARK	PERF.	PERFORATED
CHNL.	CHANNEL	PLBG	PLUMBING
CMU	CONCRETE MASONRY UNIT	PLT	PLATE
COL.	COLUMN	PLW	PLYWOOD
CONC.	CONCRETE	P.T.	PRESSURE TREATED
CONT.	CONTINUOUS	PT.	PAINT
ELEC.	ELECTRICAL	POLY	POLYETHYLENE
ELEV.	ELEVATION	PSF	POUNDS PER SQUARE FOOT
E.W.	EACH WAY	PSI	POUNDS PER SQUARE INCH
EXT.	EXTERIOR	PVC	POLYVINYL CHLORIDE
FDN	FOUNDATION	RDG	RIDGE
FTG.	FOOTING	STD	STUD
GYP.	GYPSONUM	T&G	TONGUE AND GROVE
HD.	HEAD	TYP.	TYPICAL
HNGR.	HANGER	WD	WOOD
HORZ.	HORIZONTAL	W/O	WITHOUT
ICF	INSULATE CONCRETE FORM	WWM	WELDED WIRE MESH
INSUL.	INSULATION	VERT.	VERTICAL
JST.	JOIST		
MISC.	MISCELLANEOUS		



1246 Rt. 3
 P.O. Box 762
 Plattsburgh, New York 12901
 tel: 518.562.1800
 fax: 518.562.1702
 email: aedapc@aedapc.com

UNAUTHORIZED ALTERATIONS AND/OR ADDITIONS TO THIS DRAWING BEARING A LICENSED ARCHITECT'S OR ENGINEER'S SEAL IS A VIOLATION OF SECTION 7209, SUBDIVISION 2, OF THE NEW YORK STATE EDUCATION LAW.

ONLY COPIES FROM THE ORIGINAL OF THIS DRAWING BEARING THE ORIGINAL ARCHITECT'S OR ENGINEER'S SEAL AND SIGNATURE SHALL BE CONSIDERED VALID TRUE COPIES.

ESSEX COUNTY FISH HATCHERY OFFICE/RESTROOM BUILDING
 FISH HATCHERY ROAD, CROWN POINT, NY 12928

NOT FOR CONSTRUCTION
 AEDA Architectural & Engineering Design Associates, P.C.

REVISIONS		
#	BY	DATE

GENERAL NOTES


PROJECT NO. 16071-004
 DATE 03-27-19
 DRAWN BY AMW
 CHECKED BY SEC

G001


FINAL REVIEW SET

REVISIONS		
#	BY	DATE


FLOOR PLAN & FOUNDATION PLAN

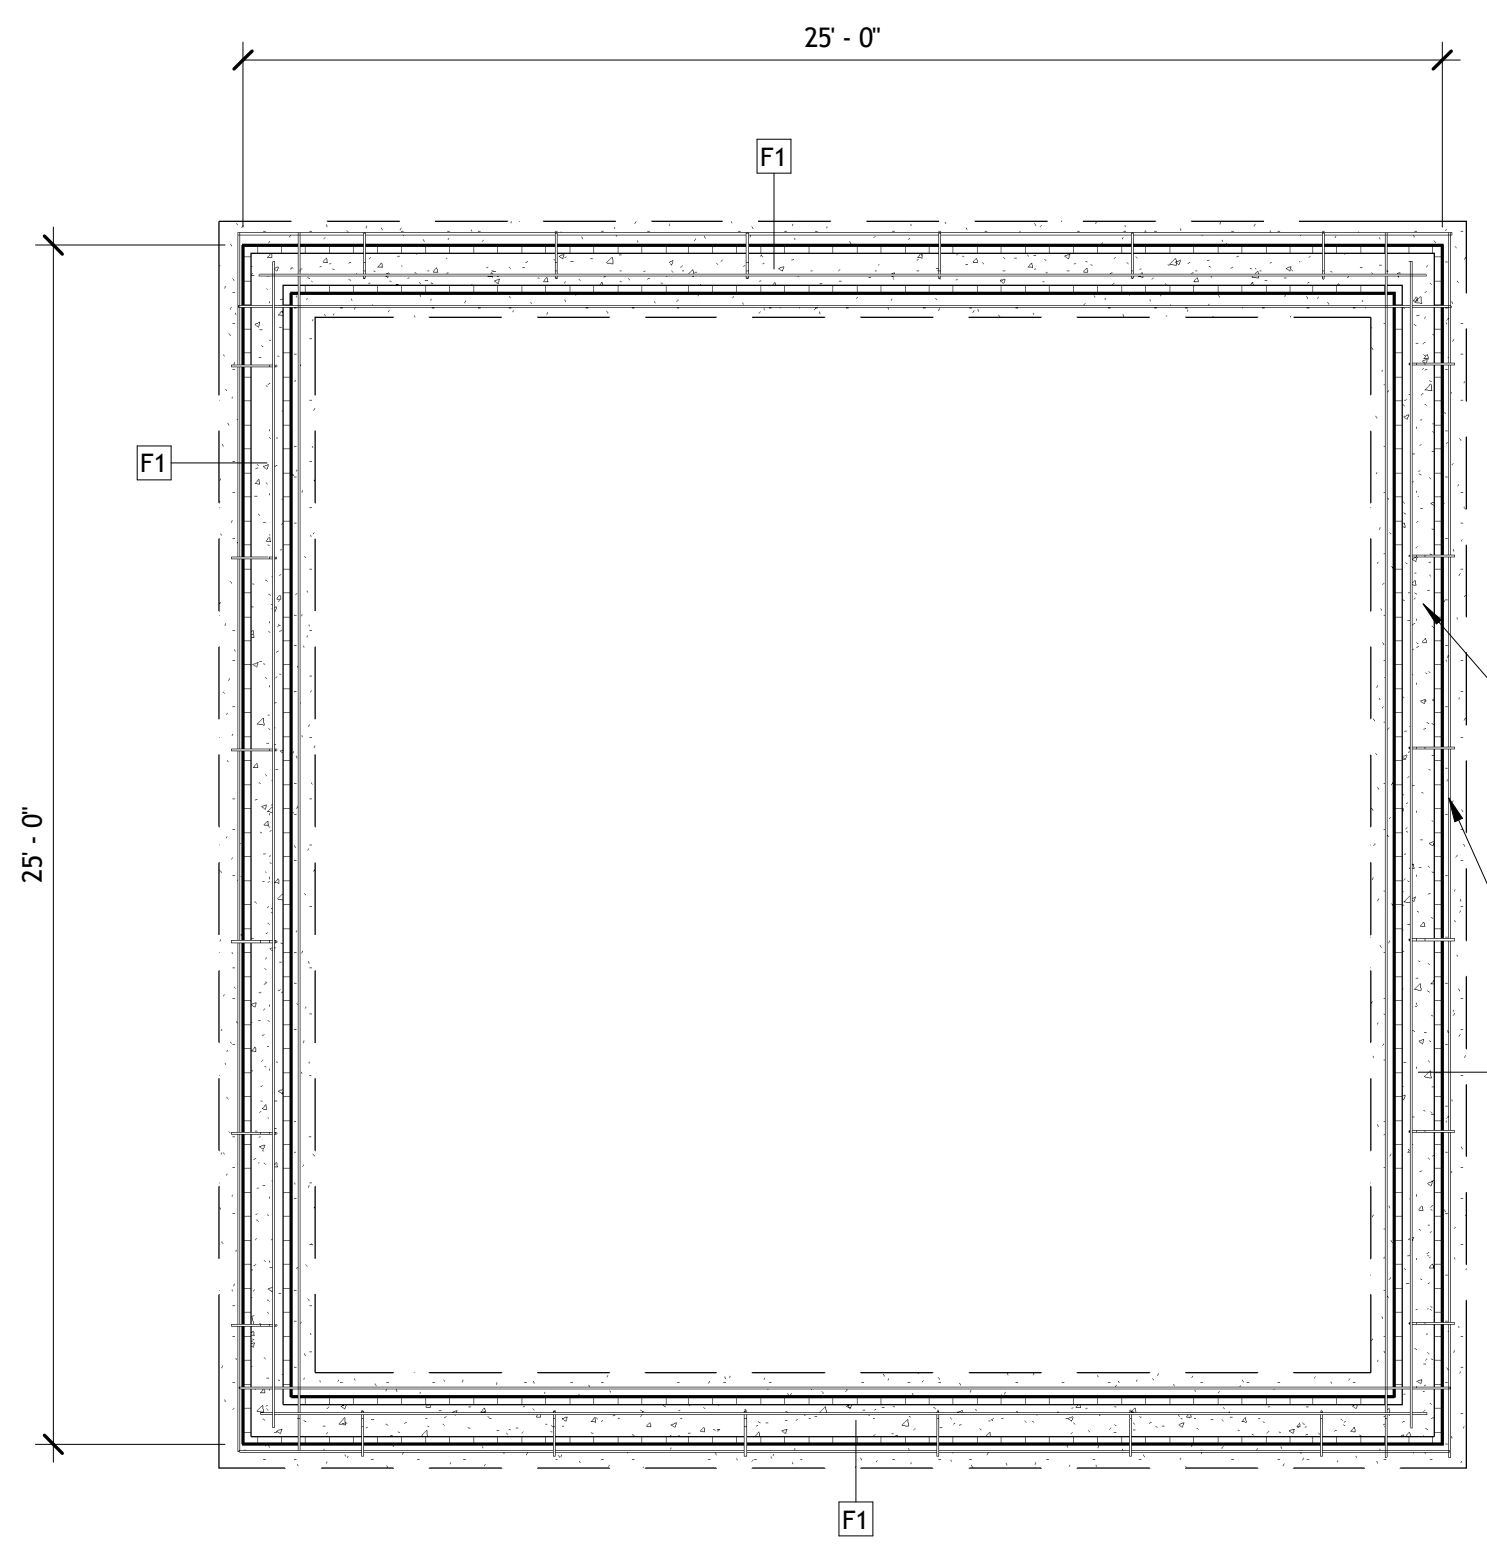


1 FOUNDATION PLAN
1/4" = 1'-0"

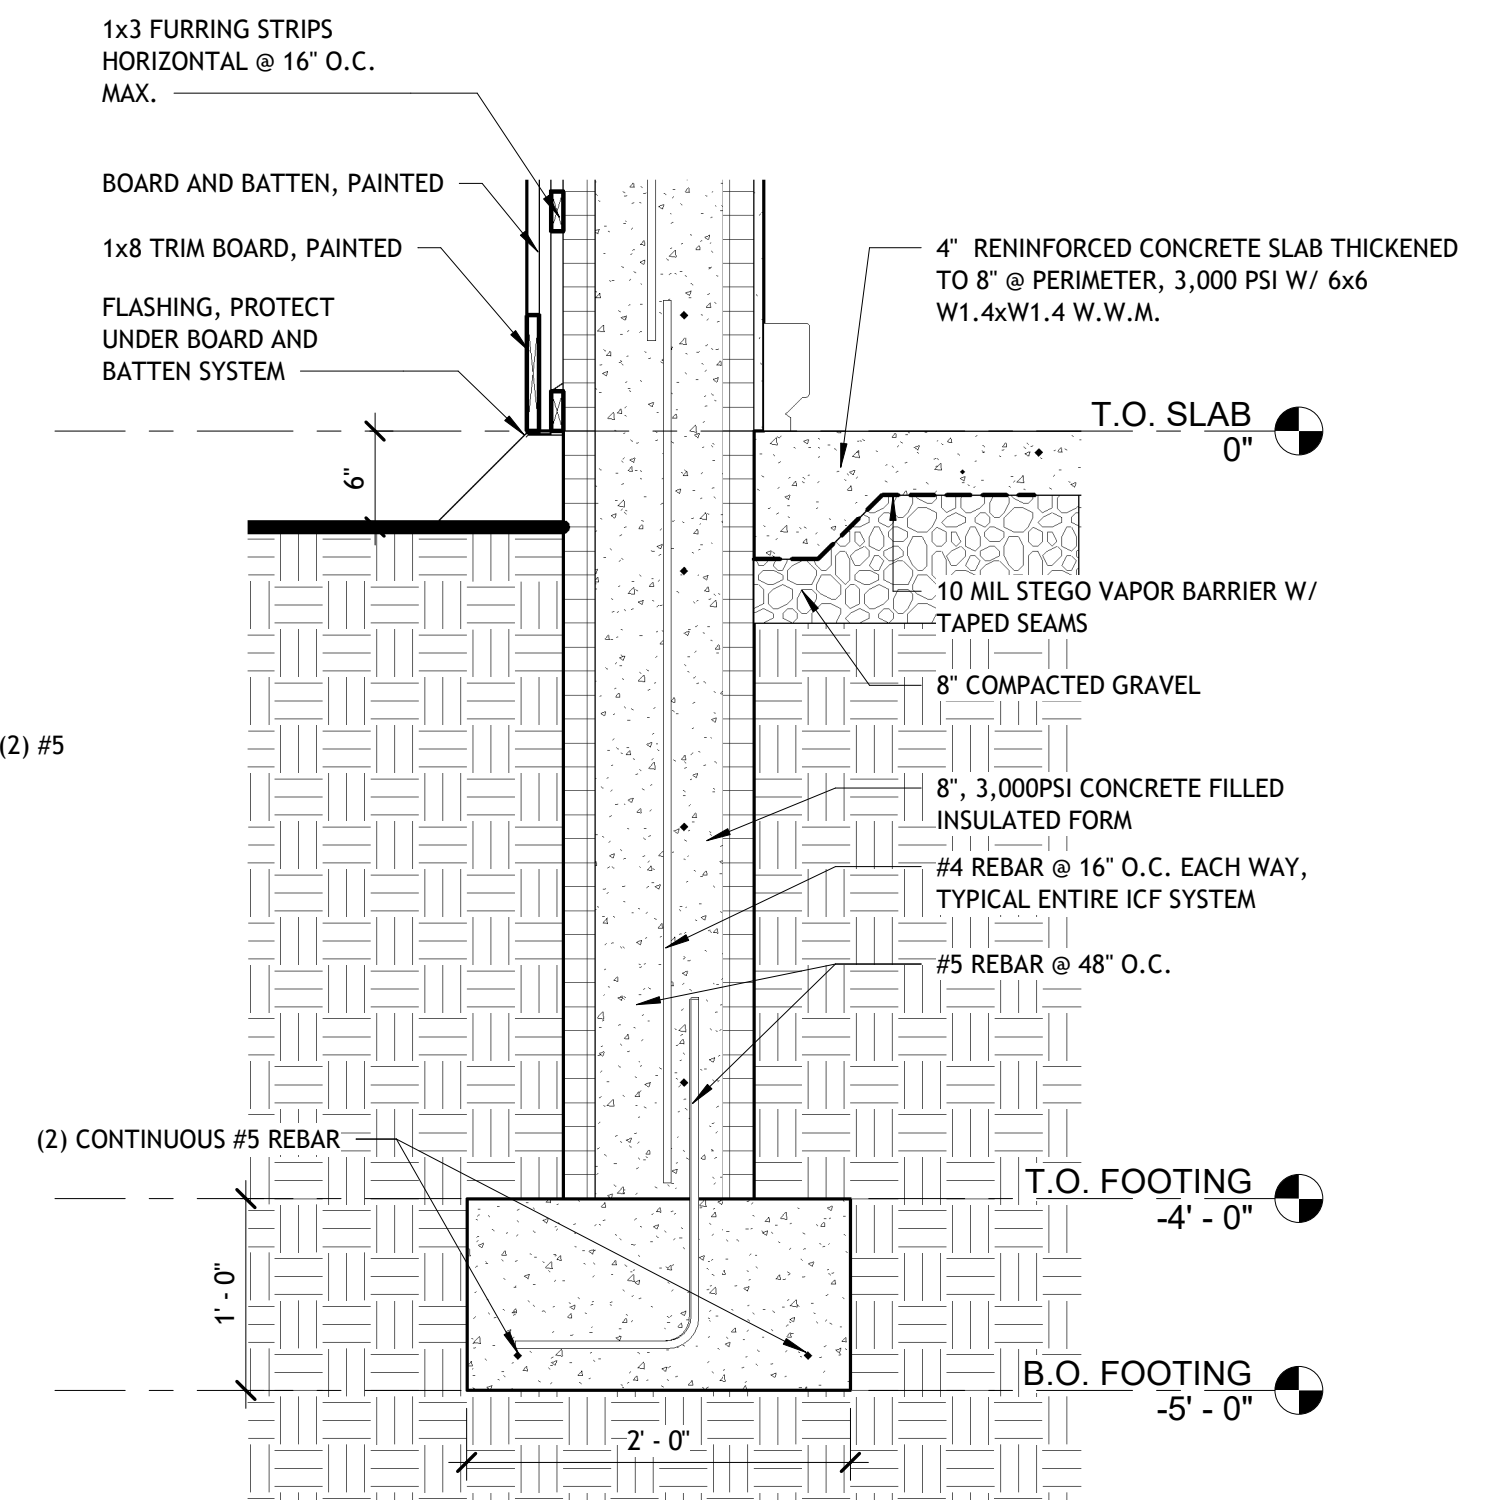


8 DETAIL - FOUNDATION/ICF WALL
1" = 1'-0"

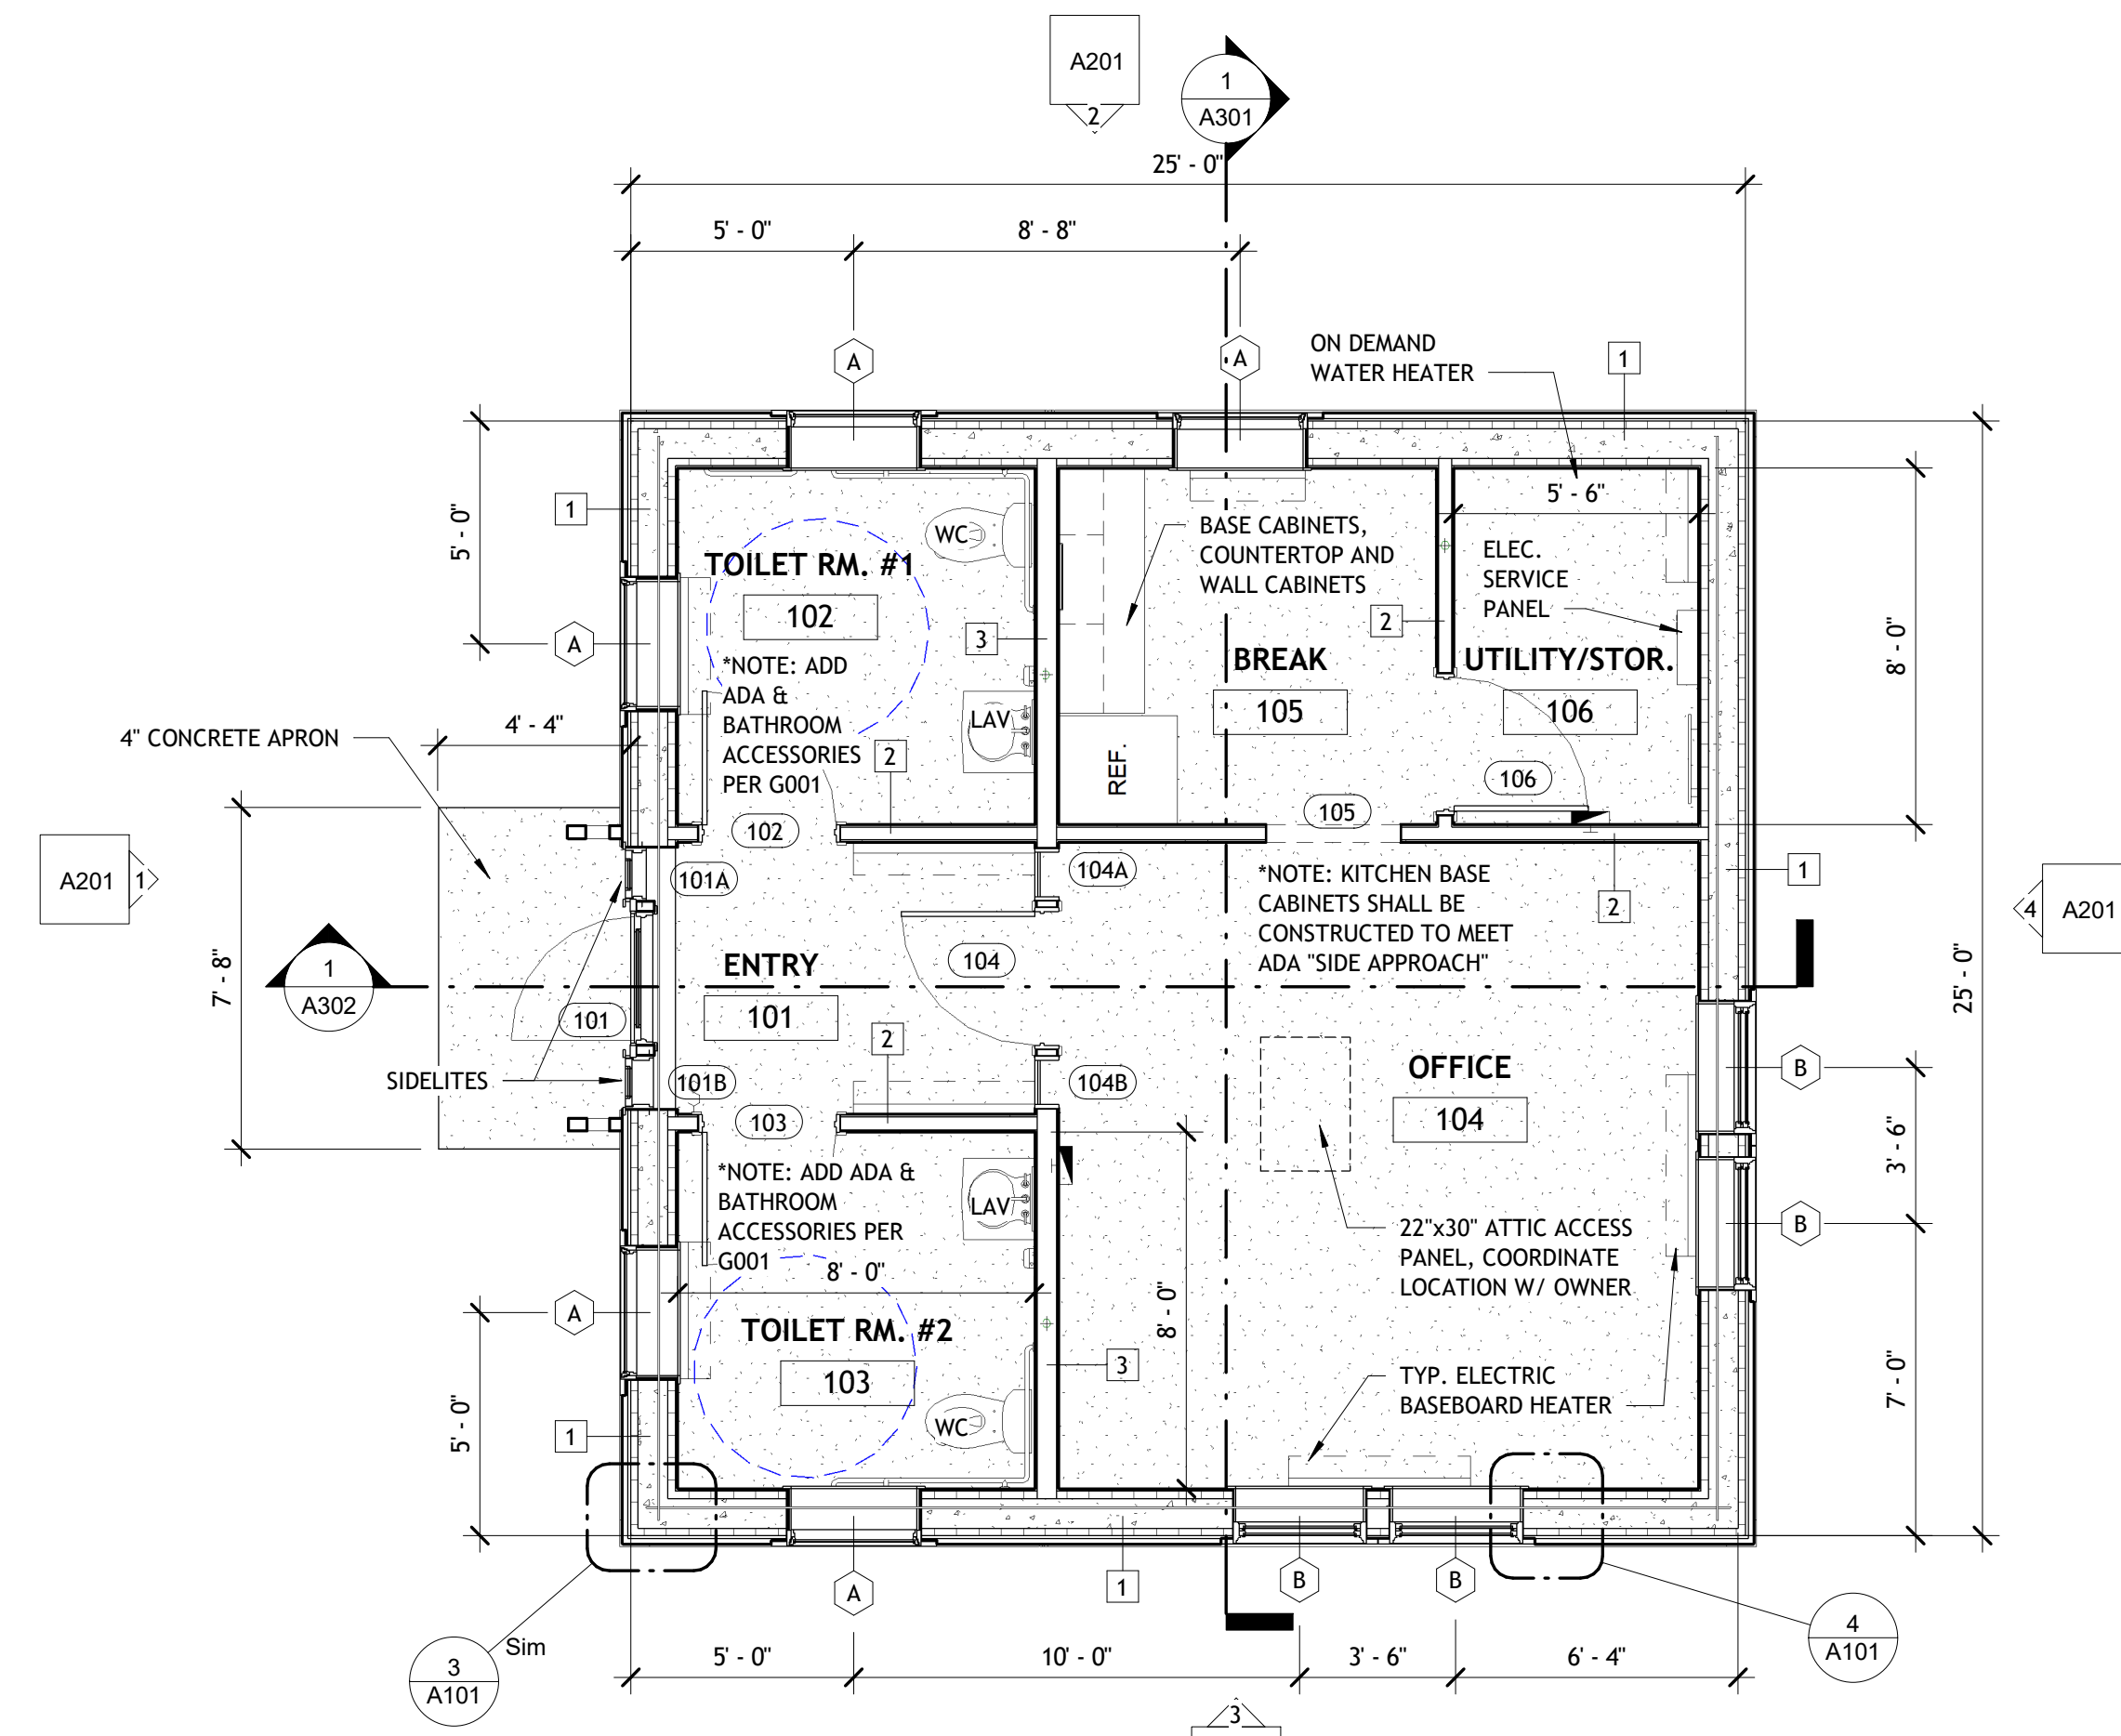


2 FLOOR PLAN
1/4" = 1'-0"
SEE E001 FOR NOTES REGARDING CEILING HEIGHTS AND CONSTRUCTION

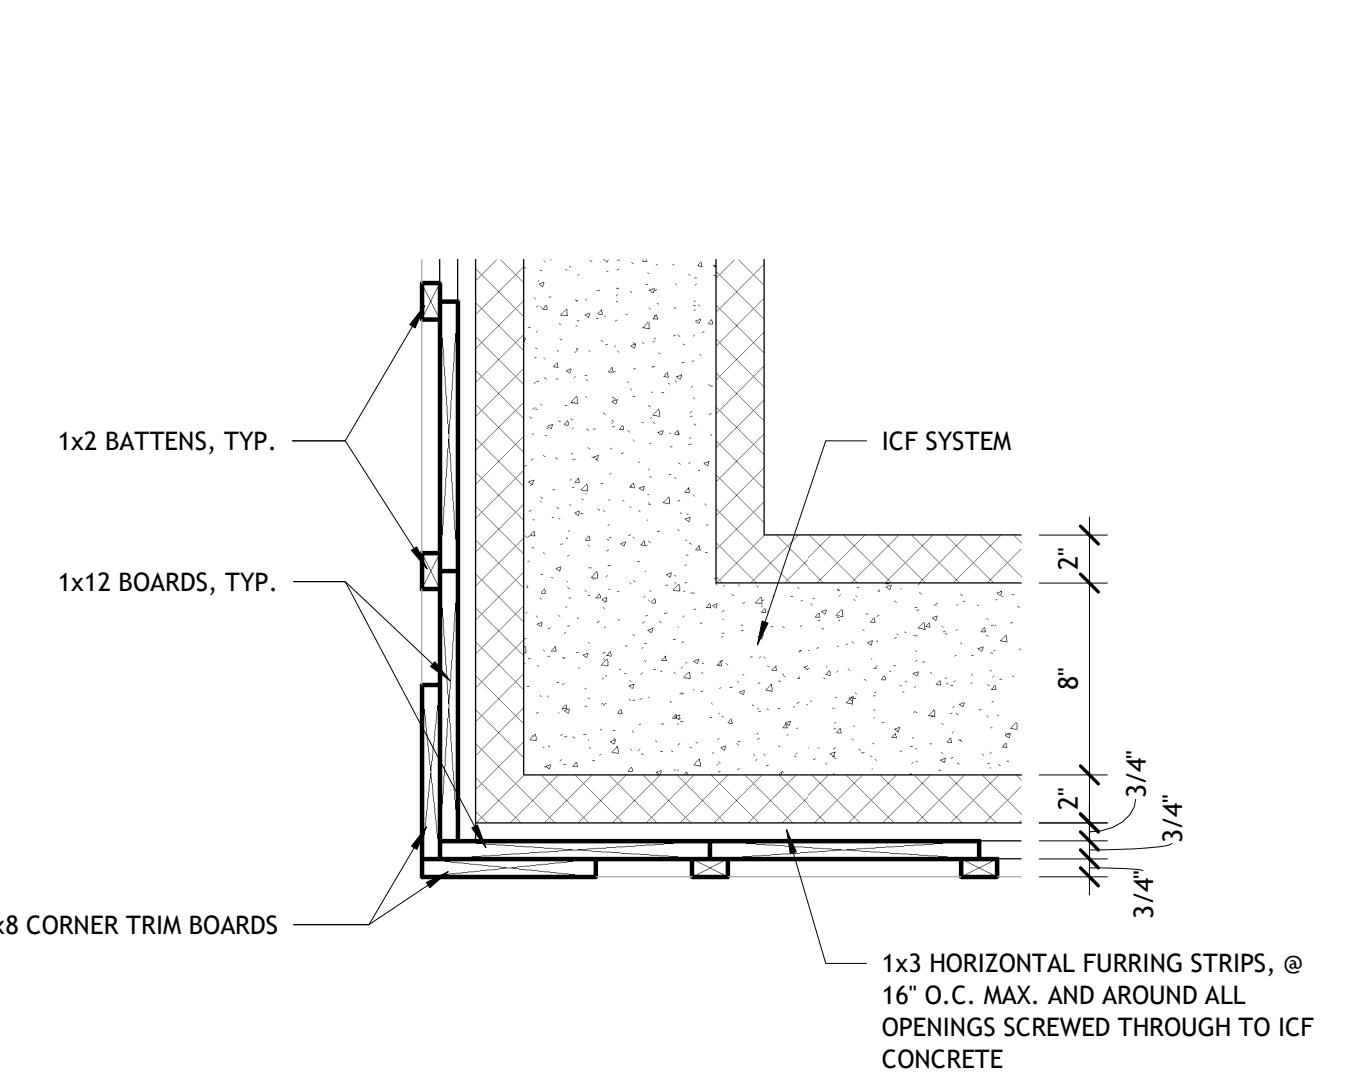


3 CORNER DETAIL
1 1/2" = 1'-0"
NOTE: CAULK ALL JOINTS @ BATTENS, TRIM, ETC.

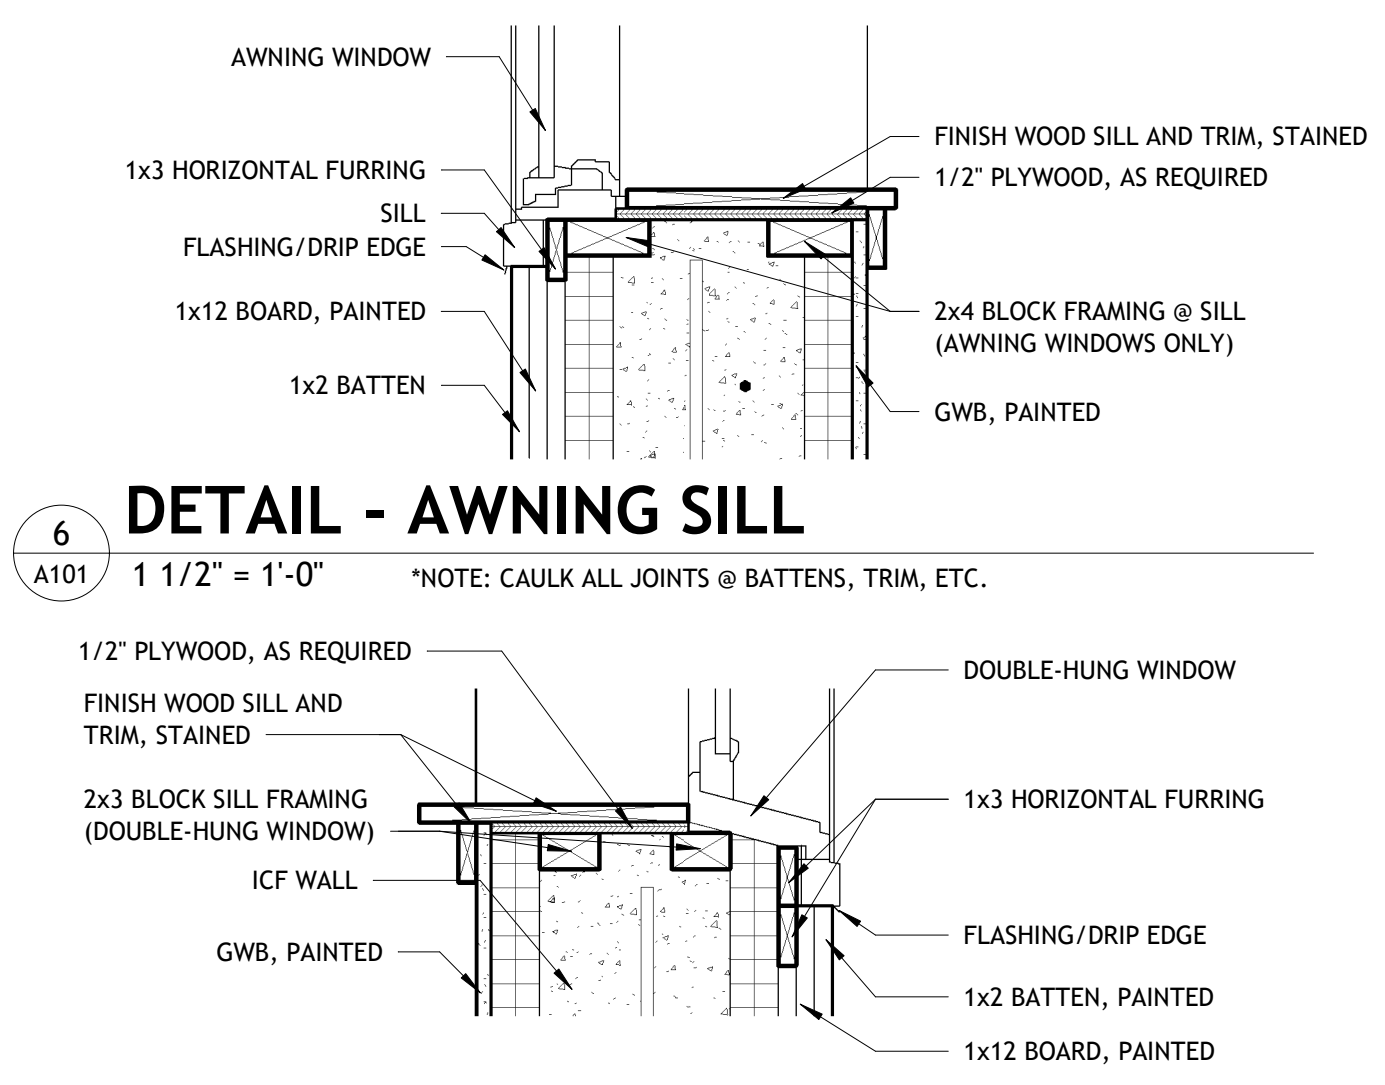


6 DETAIL - AWNING SILL
1 1/2" = 1'-0"
NOTE: CAULK ALL JOINTS @ BATTENS, TRIM, ETC.

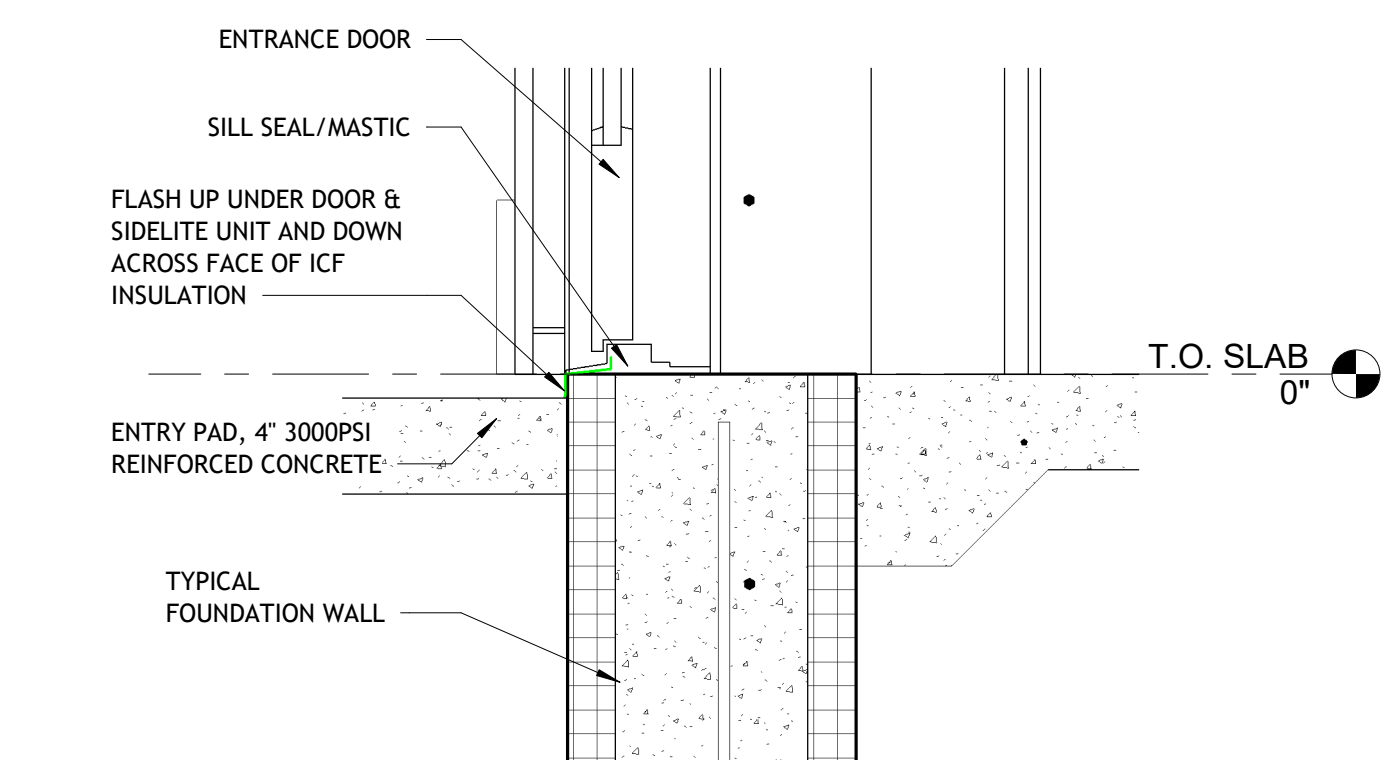

9 DETAIL - ENTRY THRESHOLD
1 1/2" = 1'-0"

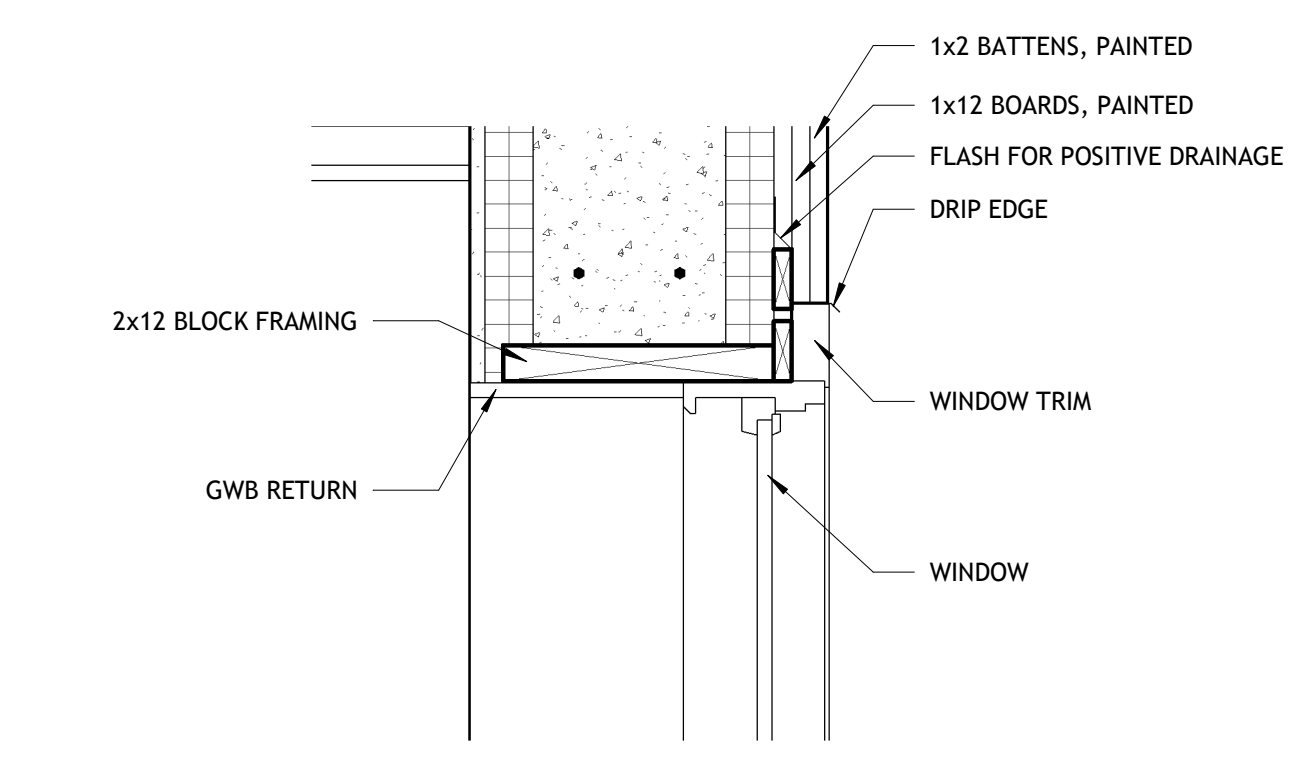

5 DETAIL - WINDOW HEAD FRAMING
1 1/2" = 1'-0"
NOTE: CAULK ALL JOINTS @ BATTENS, TRIM, ETC.

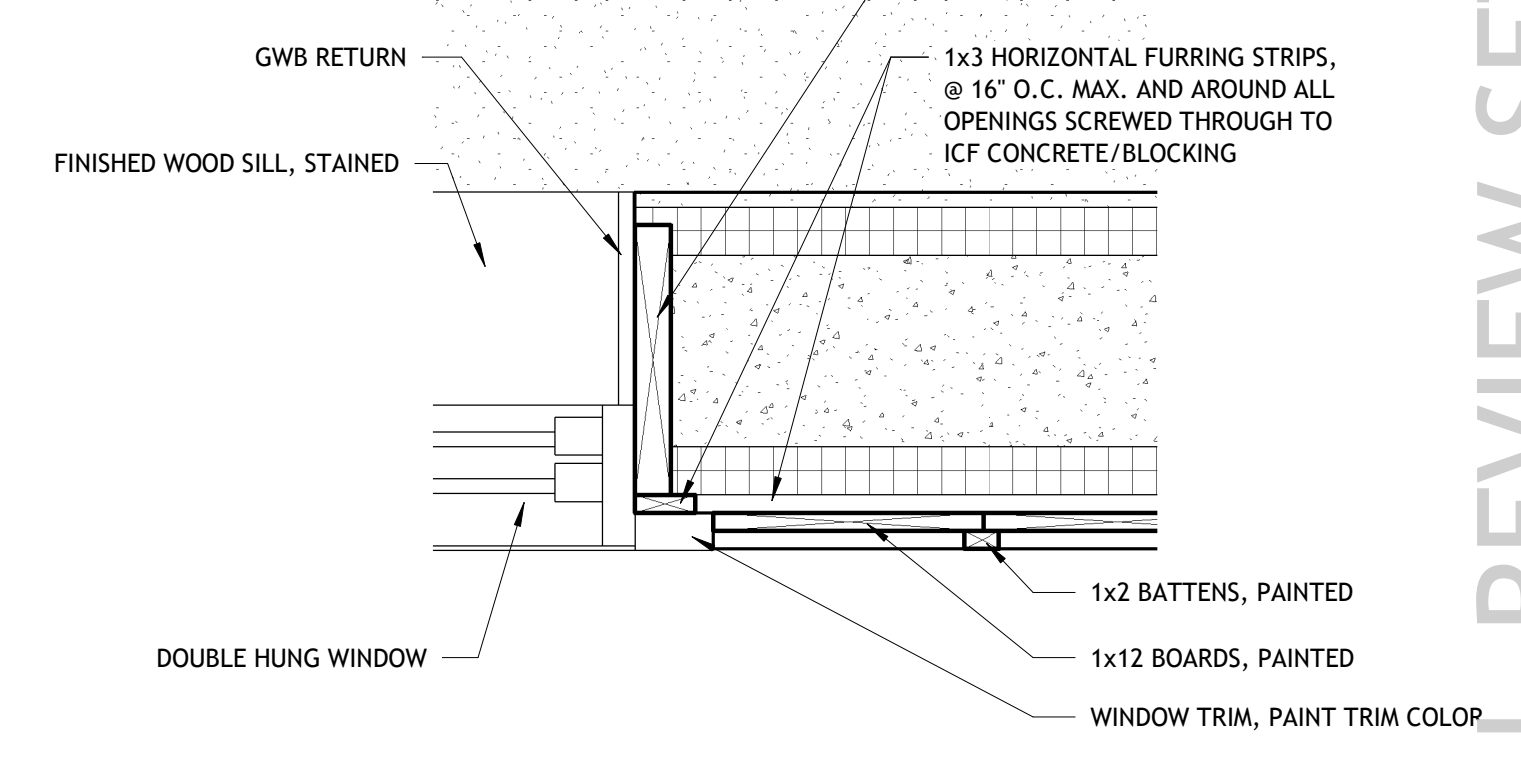

4 DETAIL - WINDOW JAMB FRAMED OPENING
1 1/2" = 1'-0"
NOTE: CAULK ALL JOINTS @ BATTENS, TRIM, ETC.


FINAL REVIEW SET

REVISIONS		
#	BY	DATE


EXTERIOR ELEVATIONS

PROJECT NO. 16071-004
DATE 03-27-19
DRAWN BY AMW
CHECKED BY SEC


A201

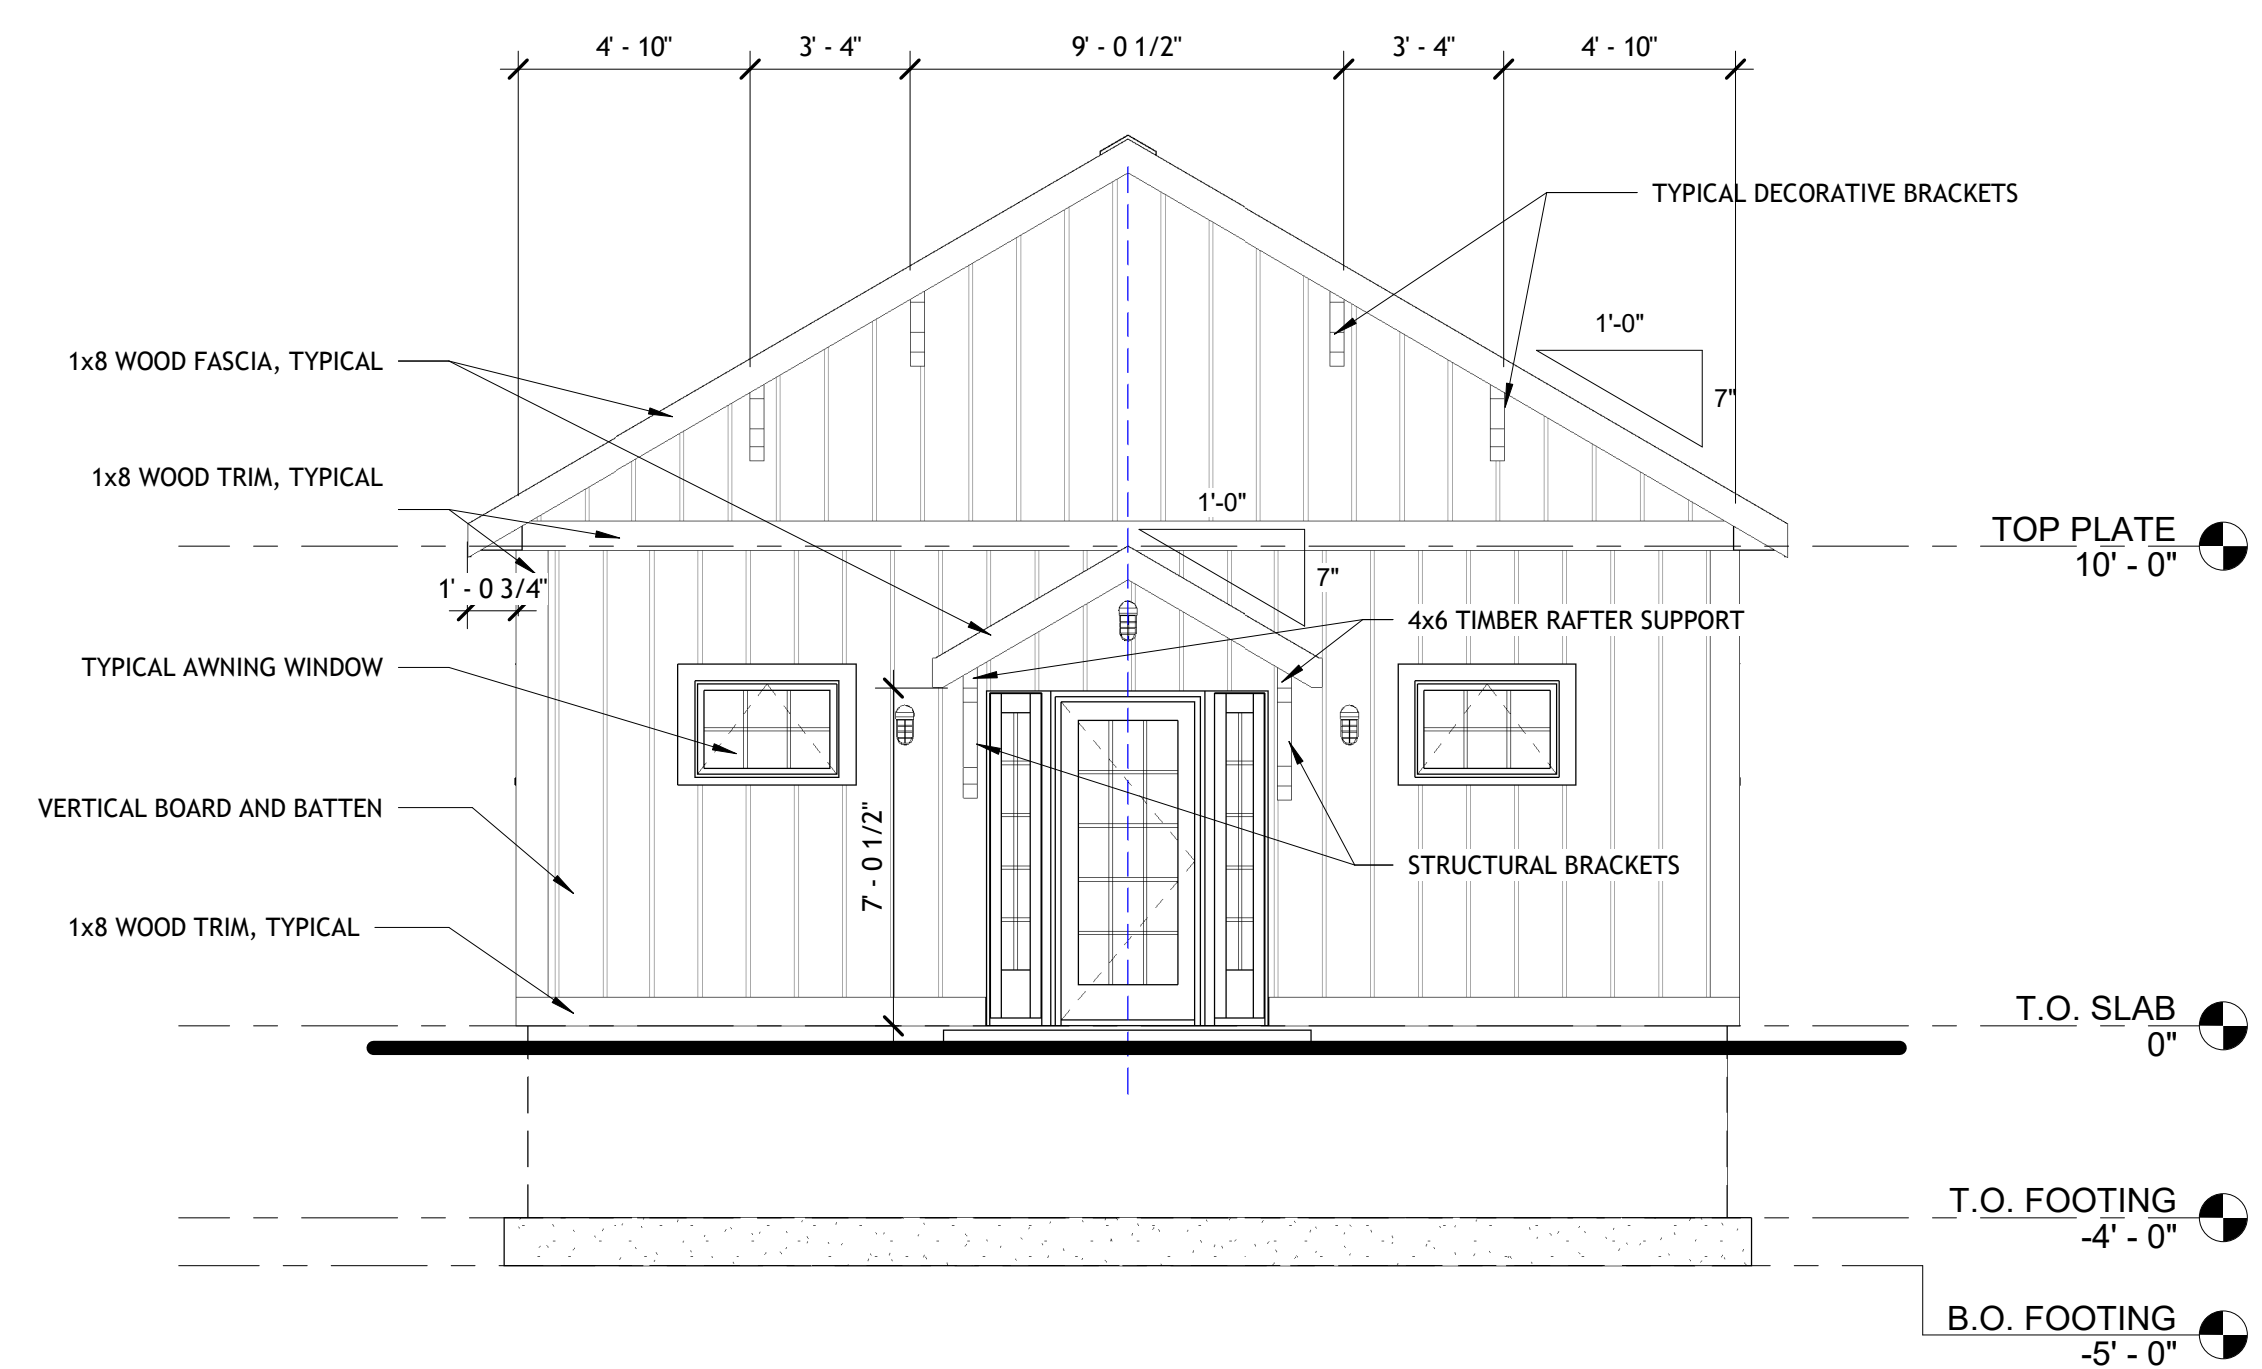


1 NORTH ELEVATION
A201 1/4" = 1'-0"

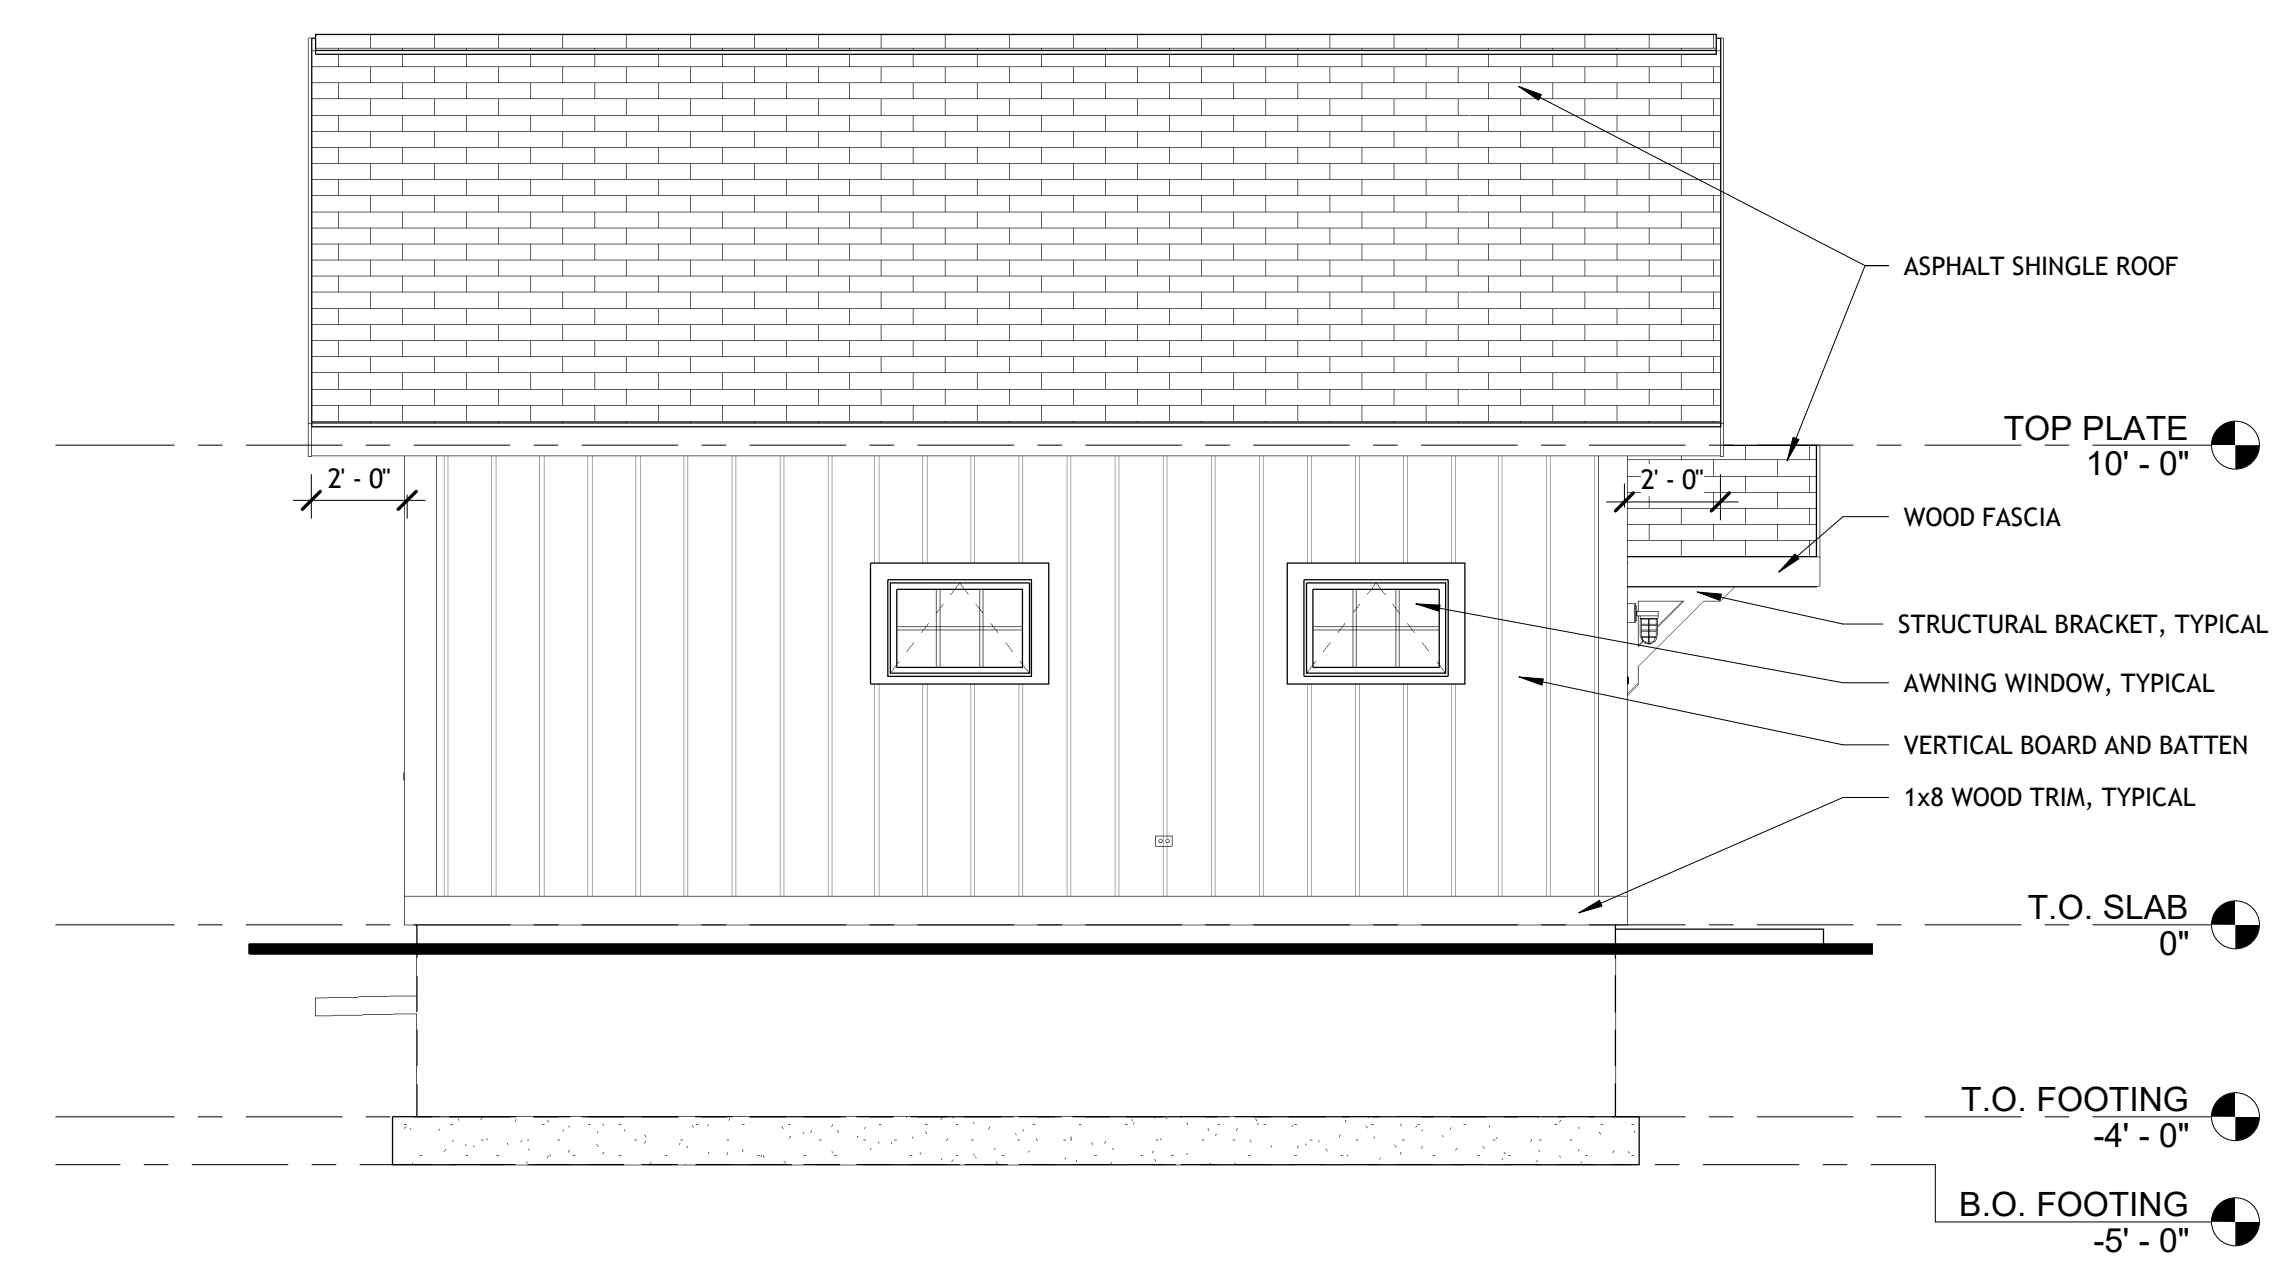

2 EAST ELEVATION
A201 1/4" = 1'-0"

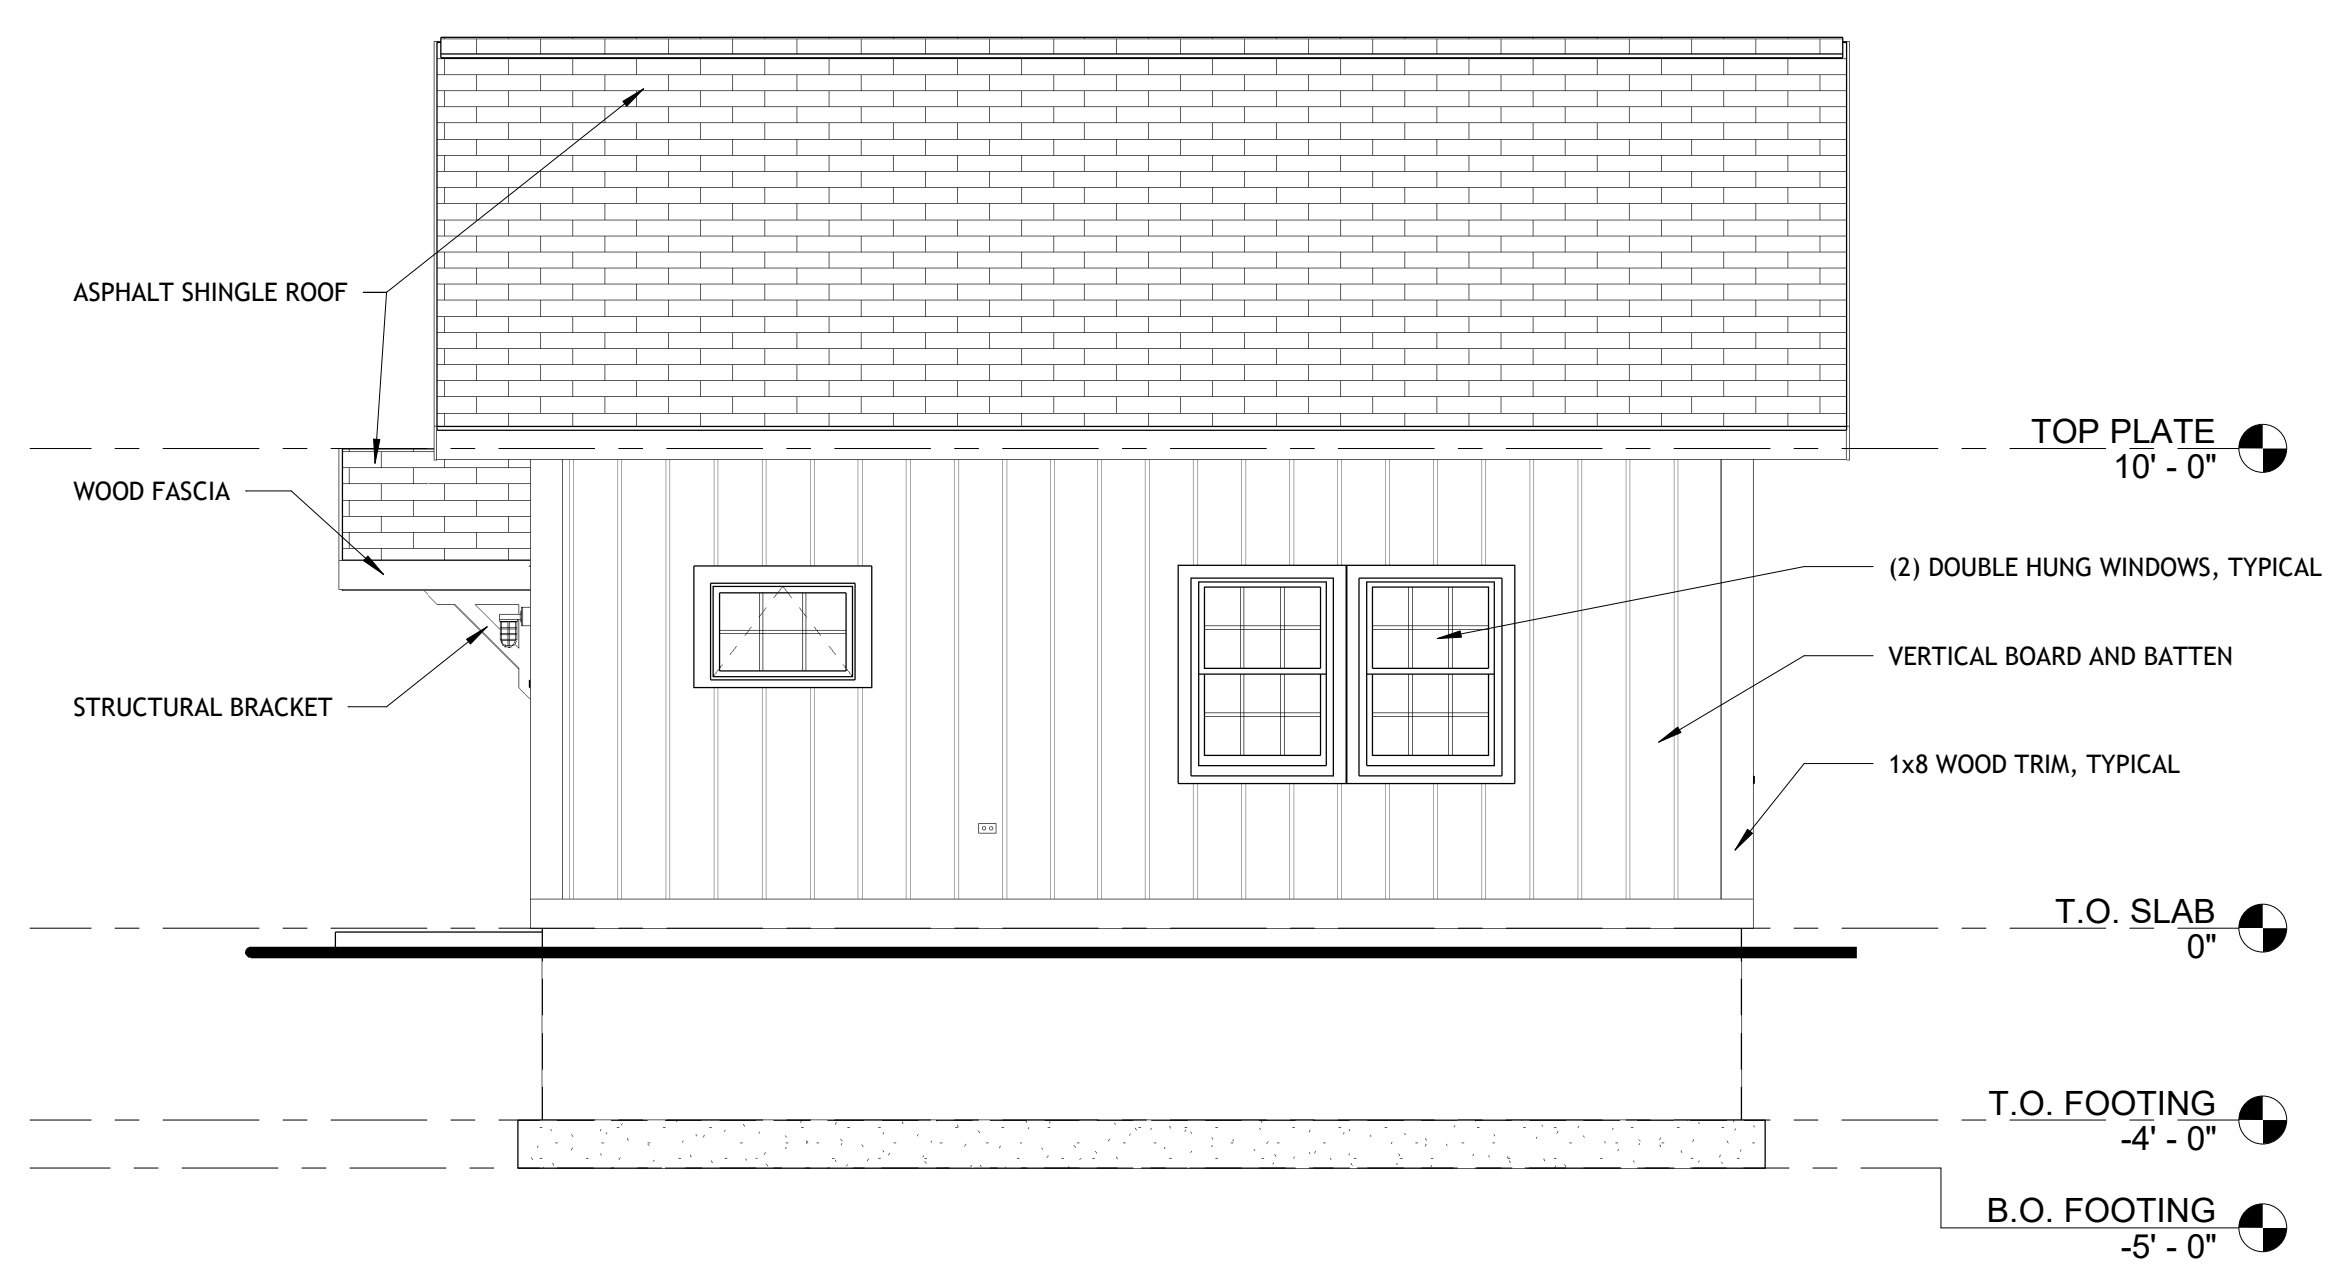

3 WEST ELEVATION
A201 1/4" = 1'-0"

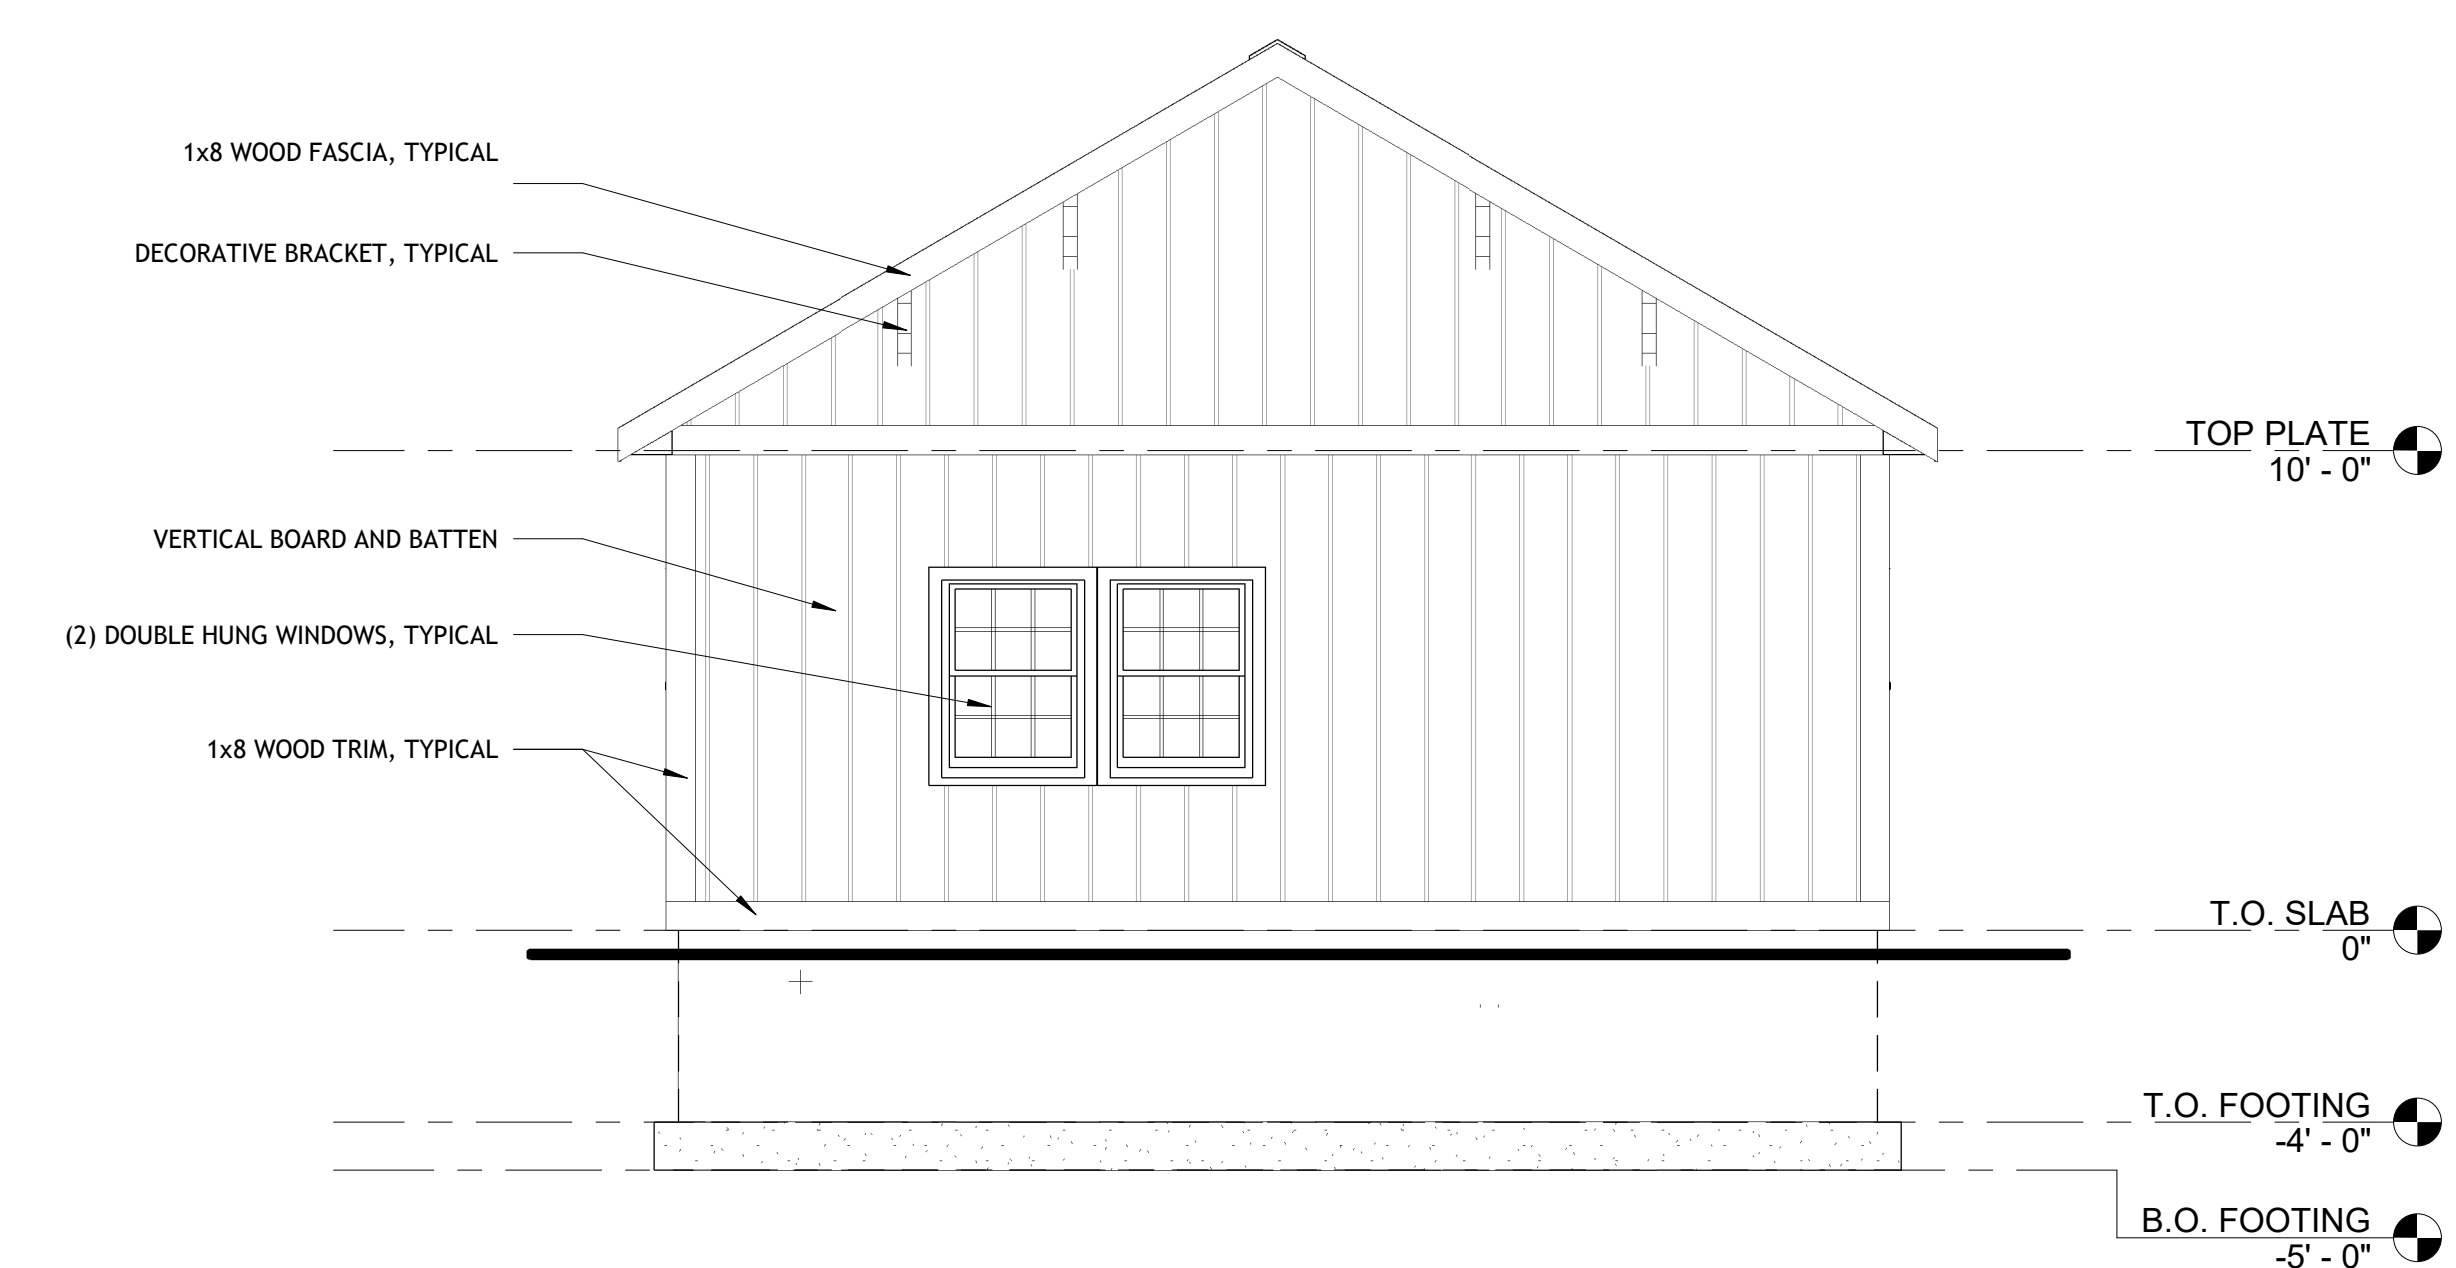

4 SOUTH ELEVATION
A201 1/4" = 1'-0"


FINAL REVIEW SET

REVISIONS		
#	BY	DATE


BUILDING SECTION

PROJECT NO. 16071-004
DATE 03-27-19
DRAWN BY AMW
CHECKED BY SEC


A301

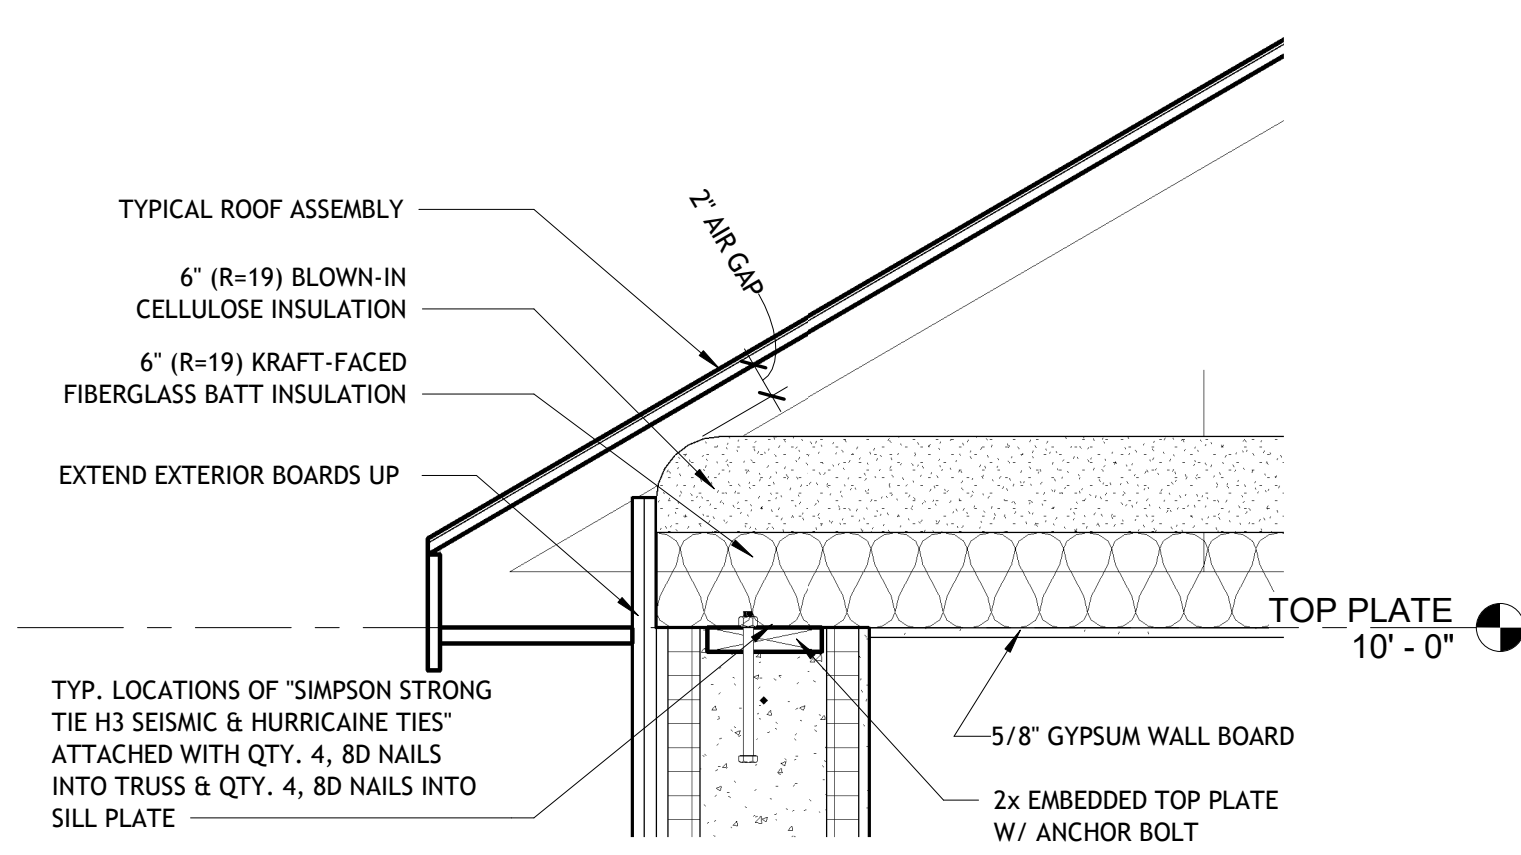

3
A301
EAVE DETAIL
1" = 1'-0"

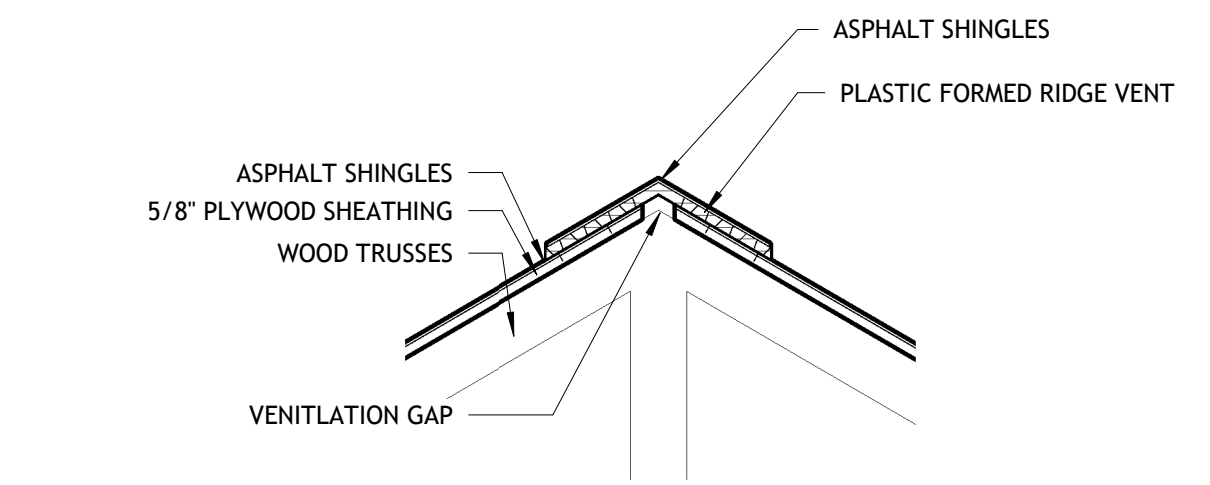

2
A301
RIDGE VENT DETAIL
1" = 1'-0"

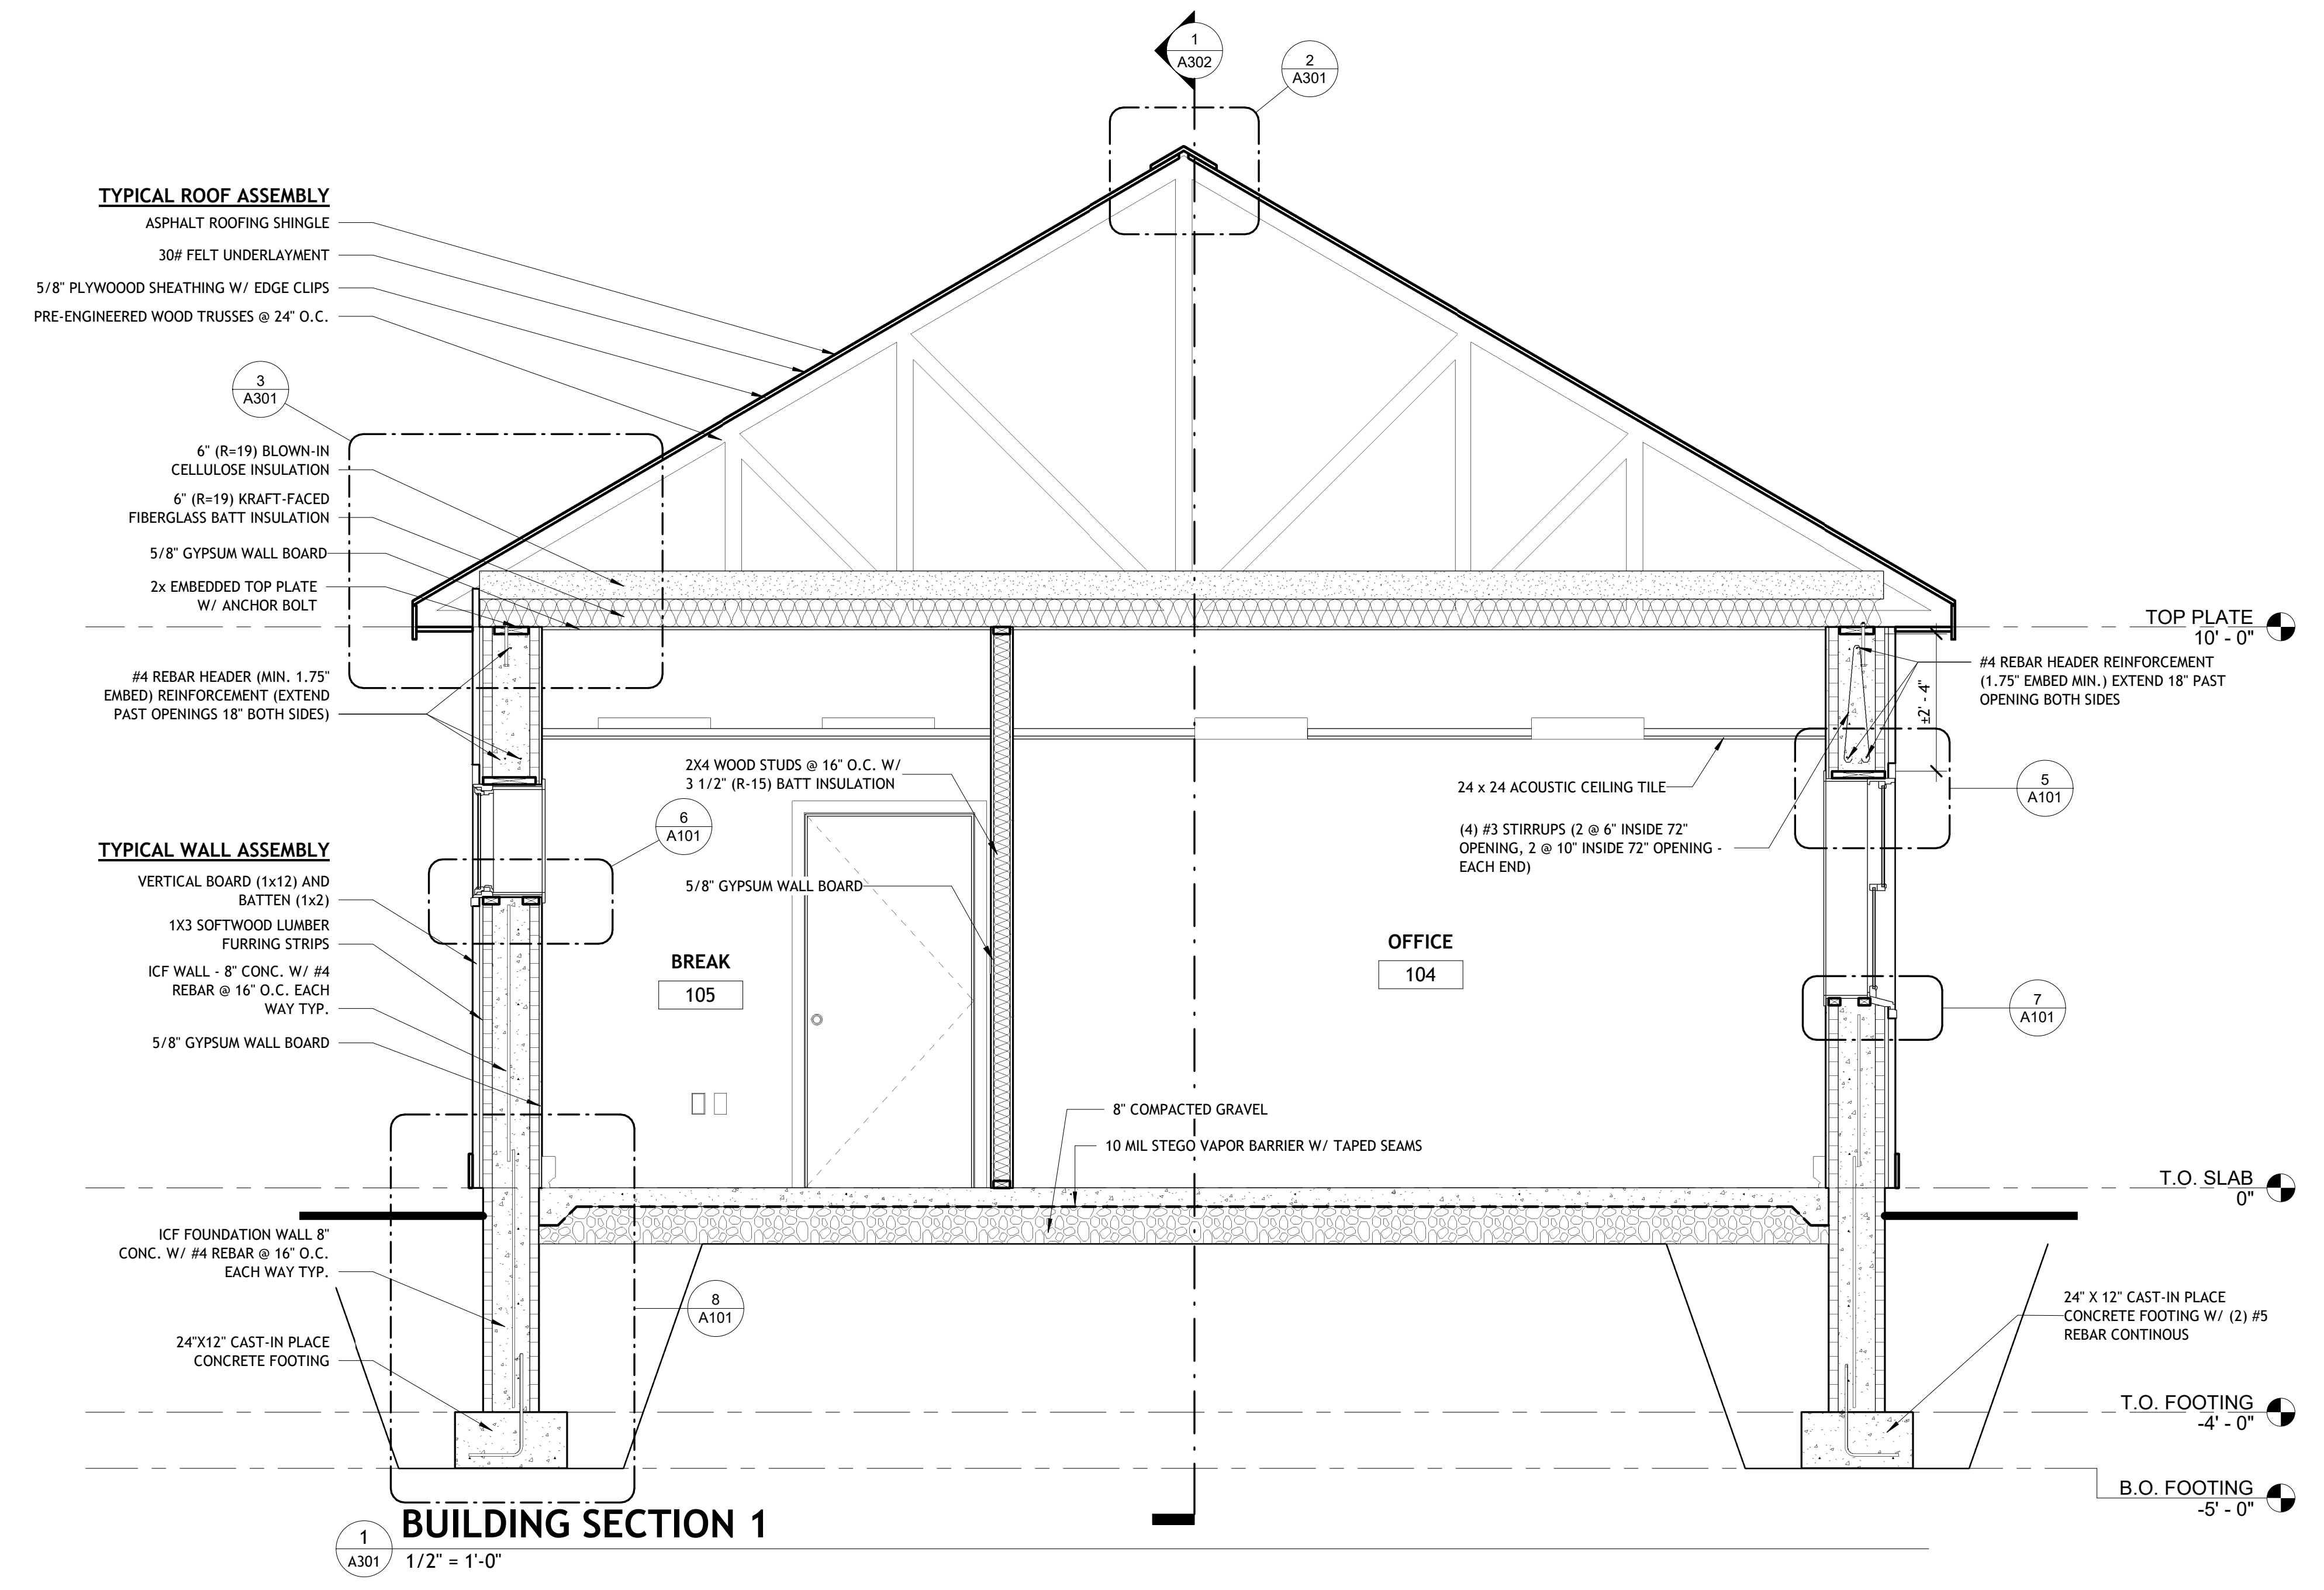

1
A301
BUILDING SECTION 1
1/2" = 1'-0"




FINAL REVIEW SET

REVISIONS		
#	BY	DATE


BUILDING SECTION

PROJECT NO. 16071-004
DATE 03-27-19
DRAWN BY AMW
CHECKED BY SEC


A302

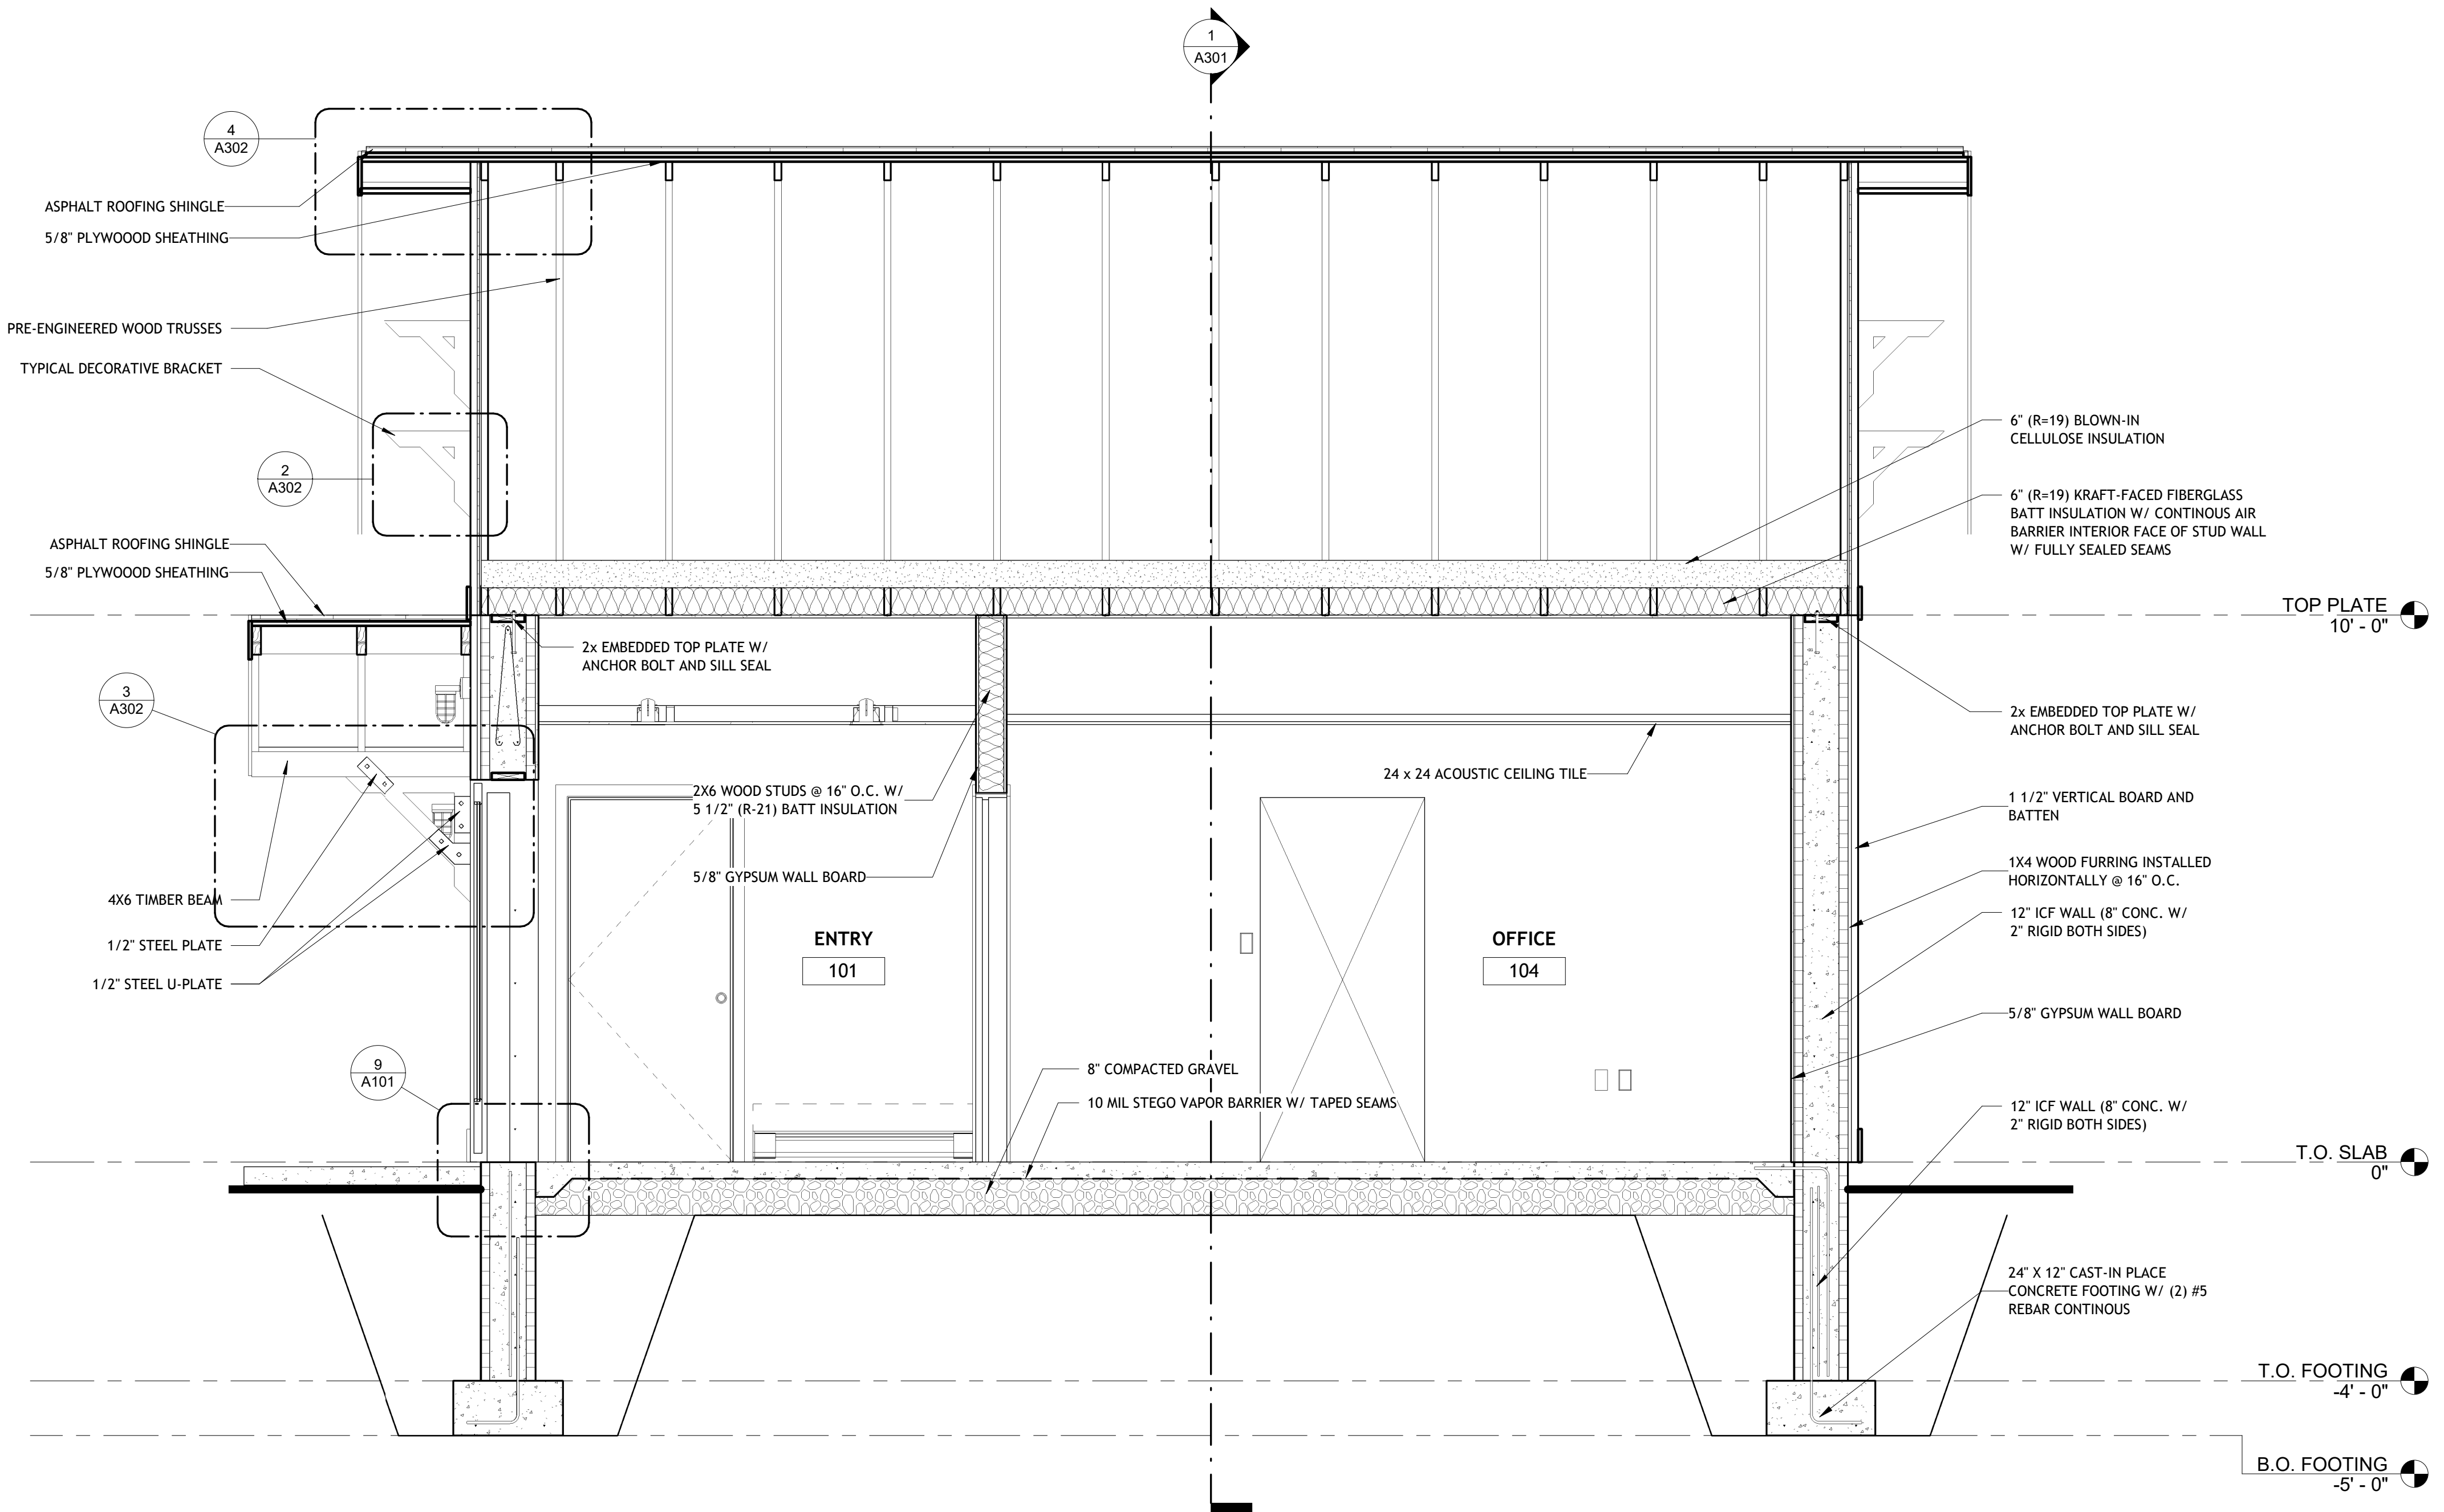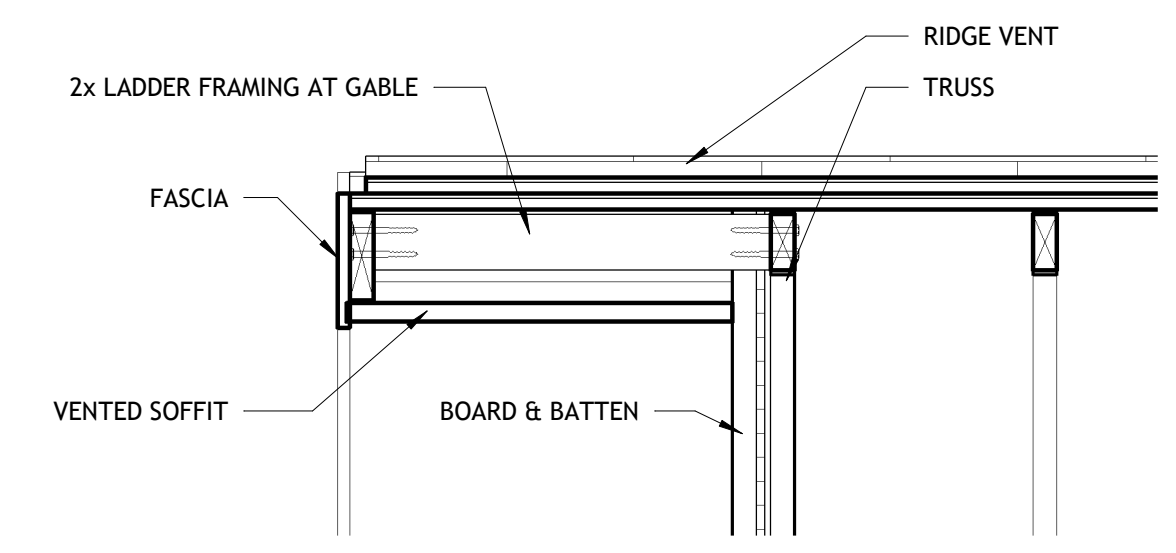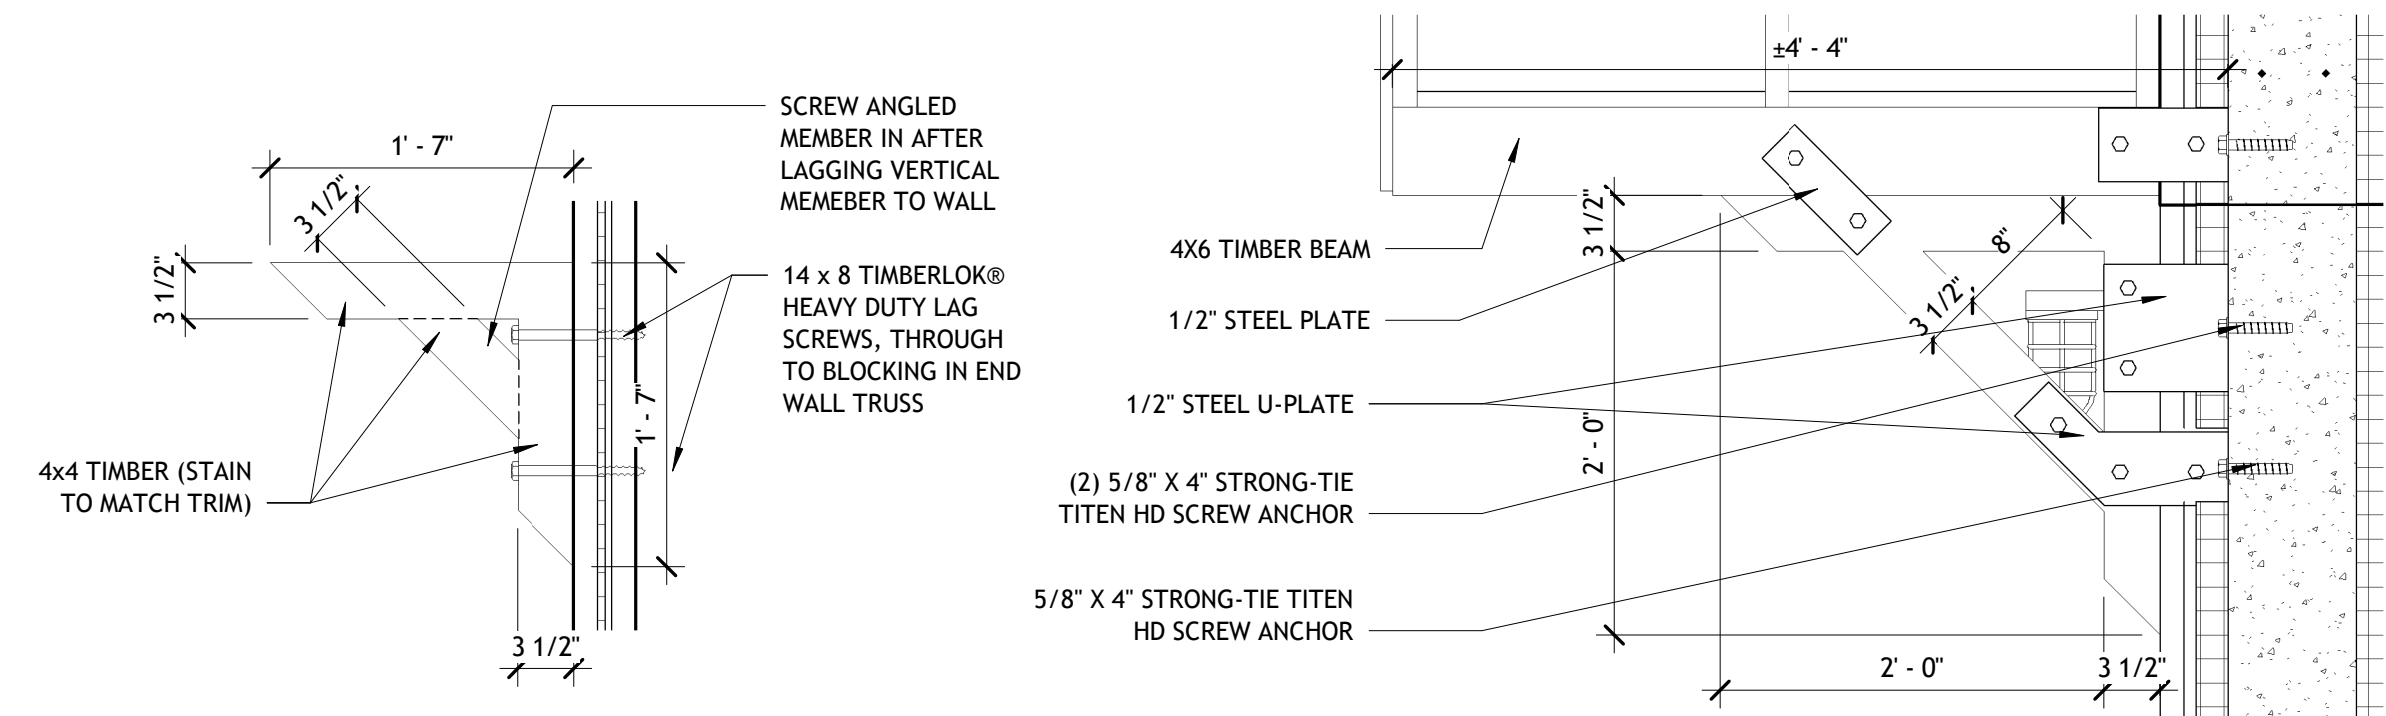


FINAL REVIEW SET

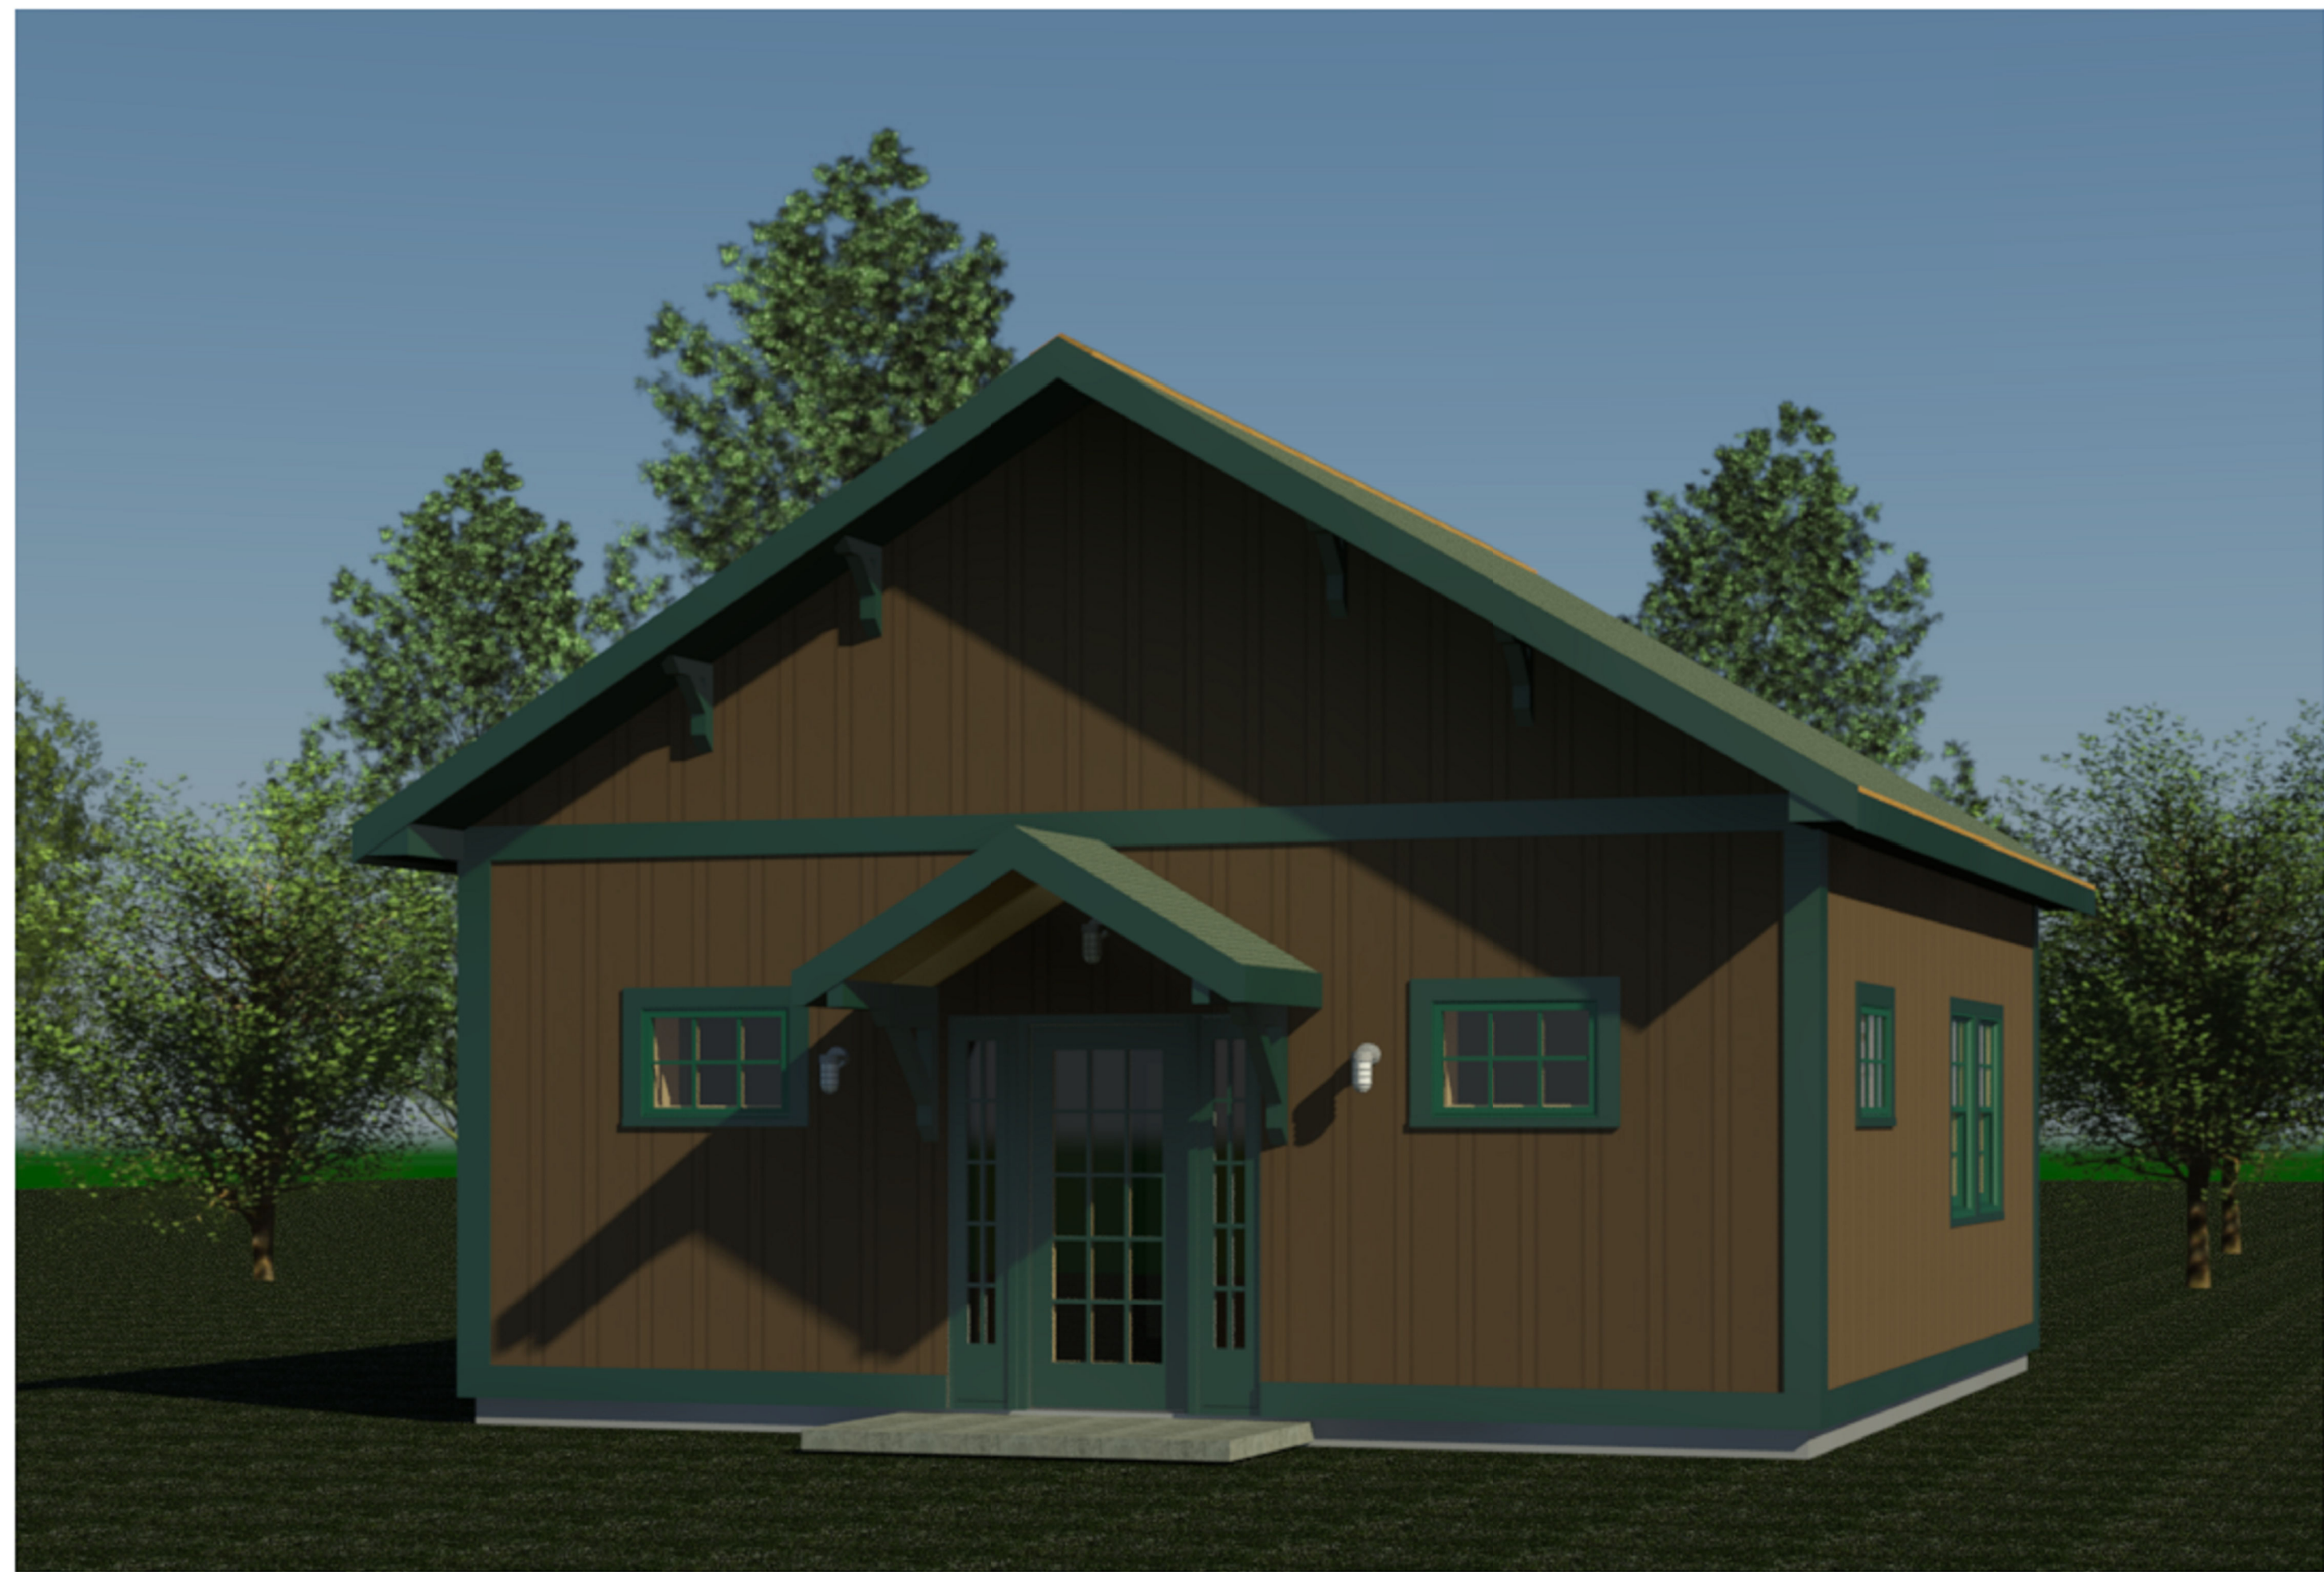

1
A901 12" = 1'-0" **FISH HATCHERY EXTERIOR 1**

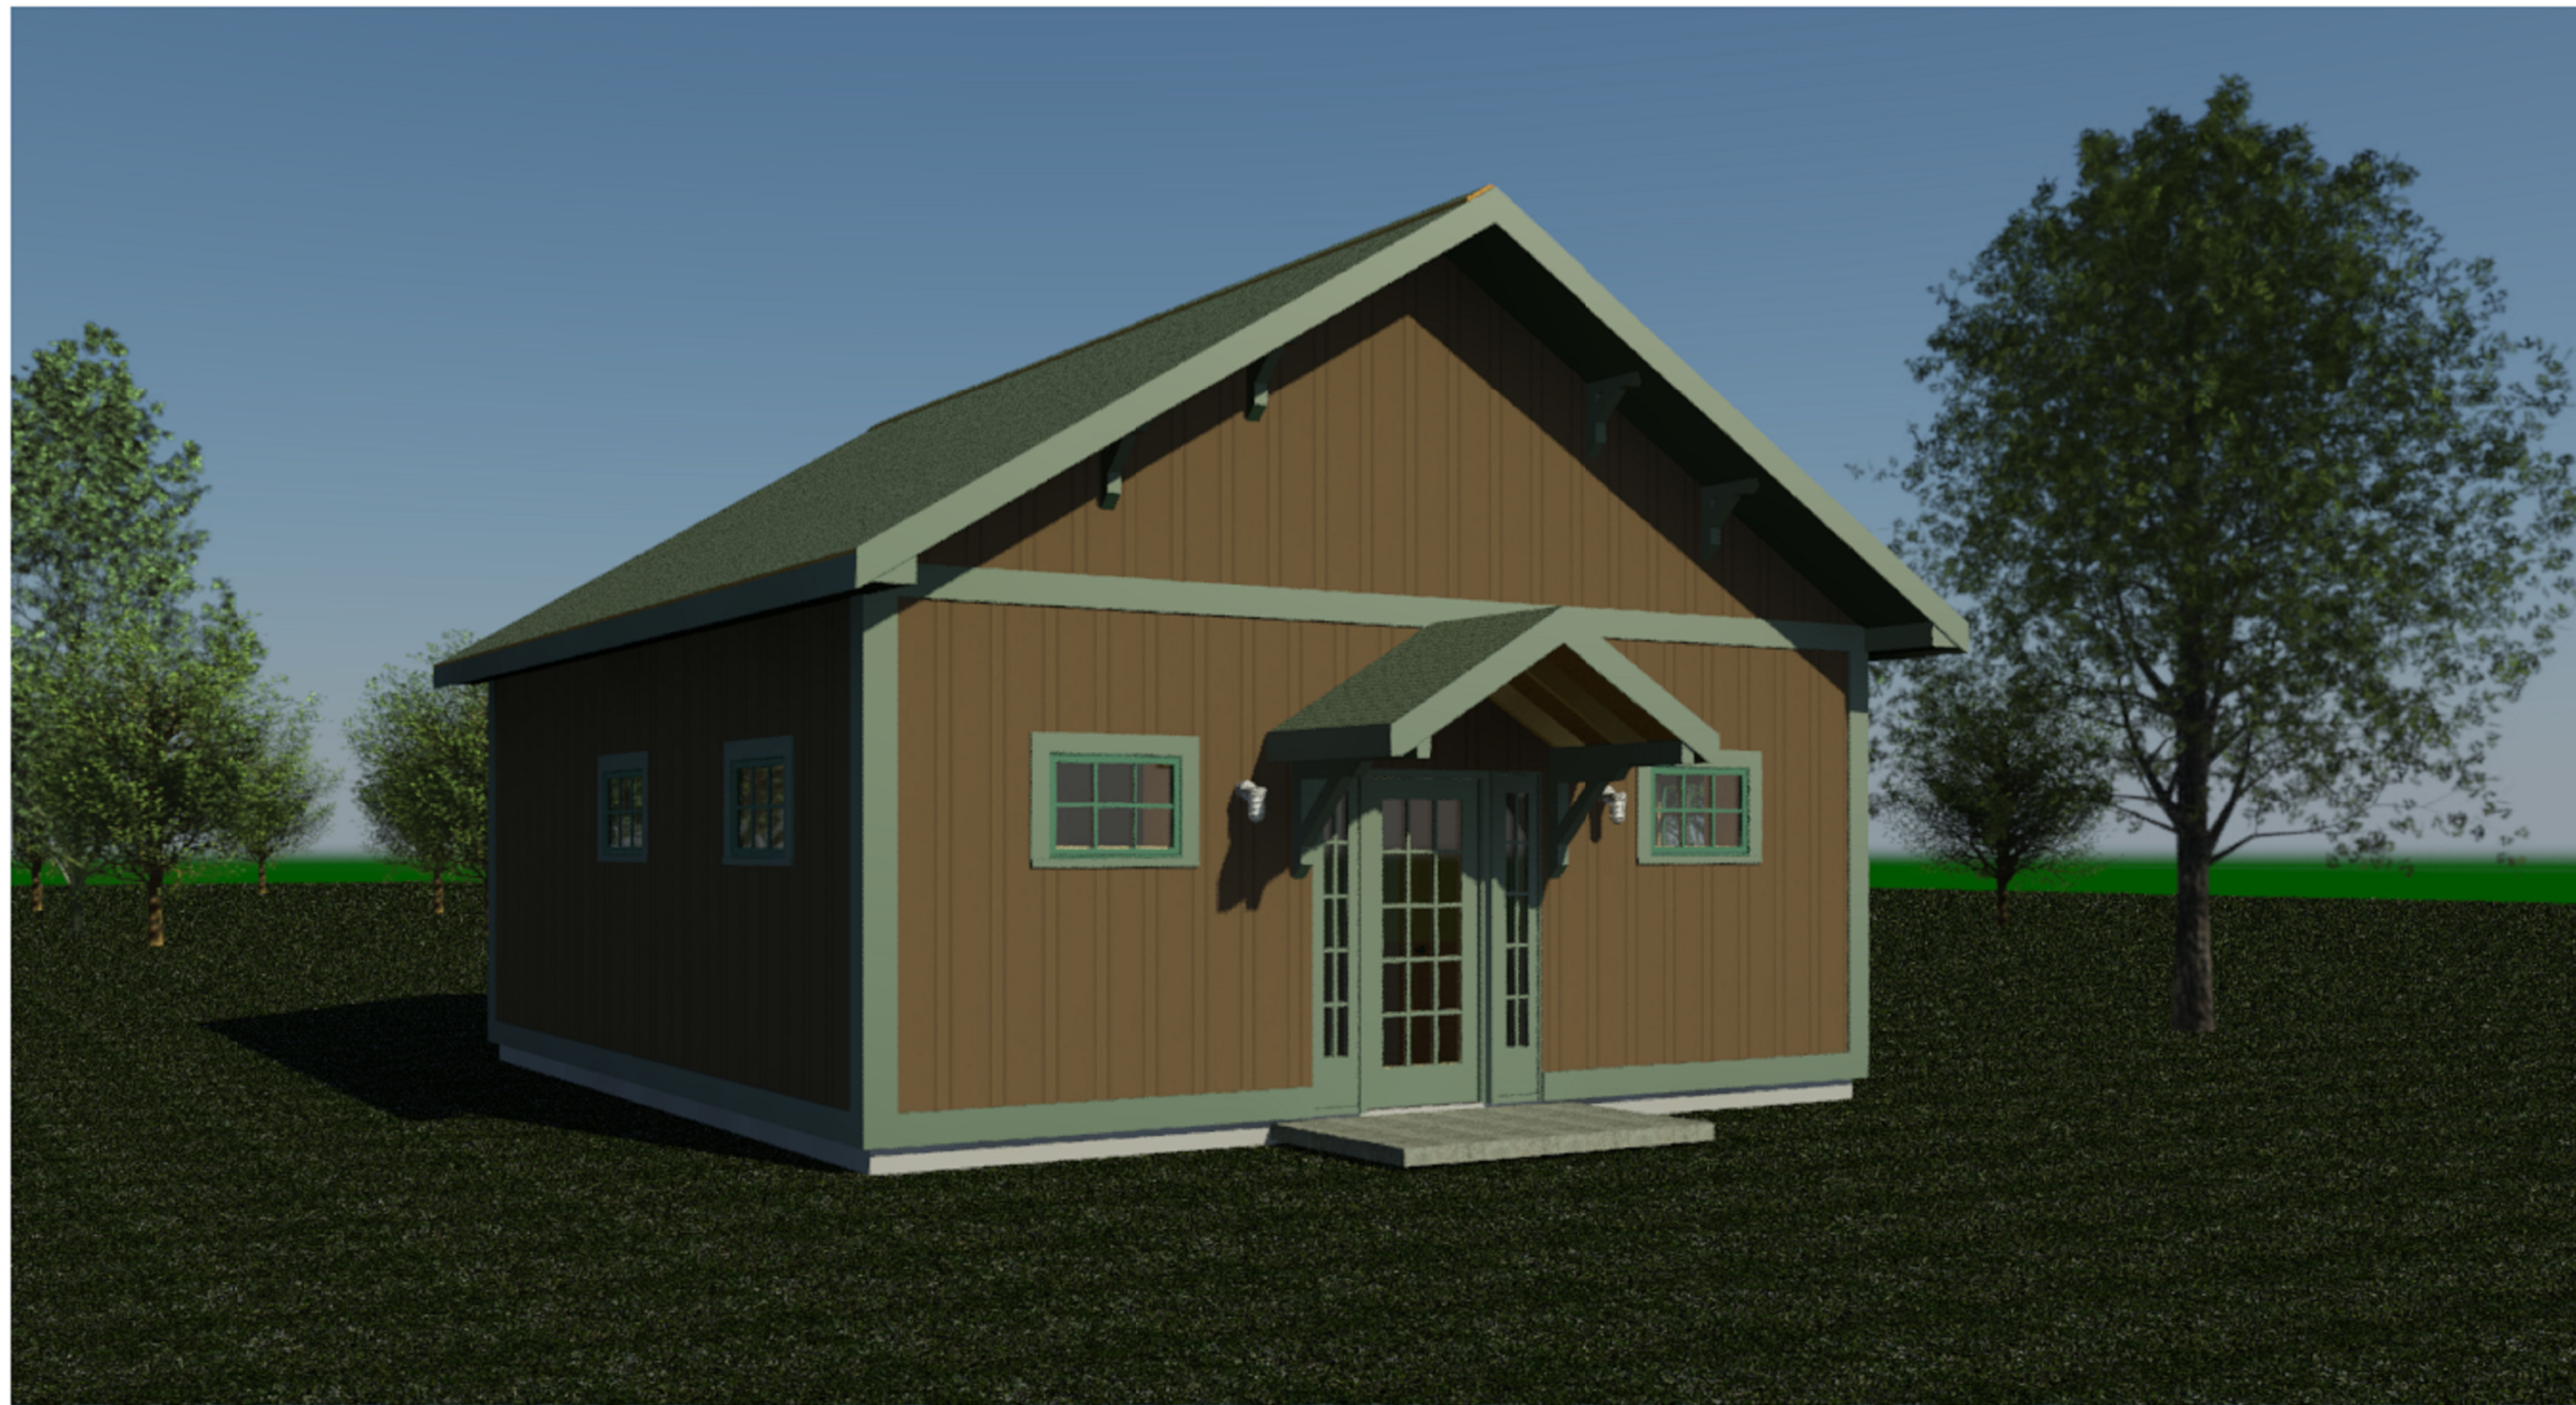

2
A901 12" = 1'-0" **FISH HATCHERY EXTERIOR 2**

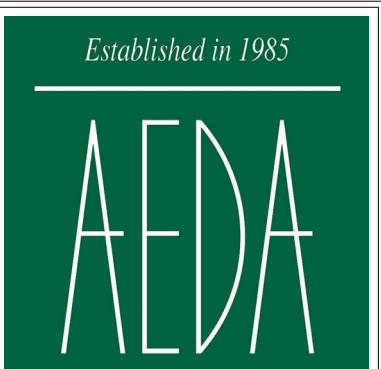

Architectural &
Engineering
D E S I G N
Associates, P.C.

1246 Rt. 3
P.O. Box 762
Plattsburgh, New York 12901
tel: 518.562.1800
fax: 518.562.1702
email: aedapc@aedapc.com

UNAUTHORIZED ALTERATIONS AND/OR ADDITIONS TO THIS DRAWING BEARING A LICENSED ARCHITECT'S OR ENGINEER'S SEAL IS A VIOLATION OF SECTION 7209, SUBDIVISION 2, OF THE NEW YORK STATE EDUCATION LAW.

ONLY COPIES FROM THE ORIGINAL OF THIS DRAWING BEARING THE ORIGINAL ARCHITECT'S OR ENGINEER'S SEAL AND SIGNATURE SHALL BE CONSIDERED VALID TRUE COPIES.

ESSEX COUNTY FISH HATCHERY
OFFICE/RESTROOM BUILDING

FISH HATCHERY ROAD, CROWN POINT, NY 12928



REVISIONS		
#	BY	DATE

EXTERIOR 3D
VIEWS

PROJECT NO. 16071-004
DATE 03-27-19
DRAWN BY AMW
CHECKED BY SEC


A901

FINAL REVIEW SET

3/27/2019 3:44:12 PM

NOTES:

1. ALL DOMESTIC WATER TO BE PEX WITH APPROVED FITTINGS OR TYPE K COPPER.
2. PROVIDE SHUT-OFF VALVE IN UTILITY/STOR.
3. PROVIDE FIBERGLASS PIPE INSULATION W/ VAPOR RETARDANT TAPED SEAMS & FITTINGS PER ALL EXPOSED PIPING. PROVIDE FOAM PIPE INSULATION IN CONCEALED AREAS.
4. FIXTURE SEQUENCE MAY VARY
5. ALL PIPING TO BE LABELED APPROPRIATELY.

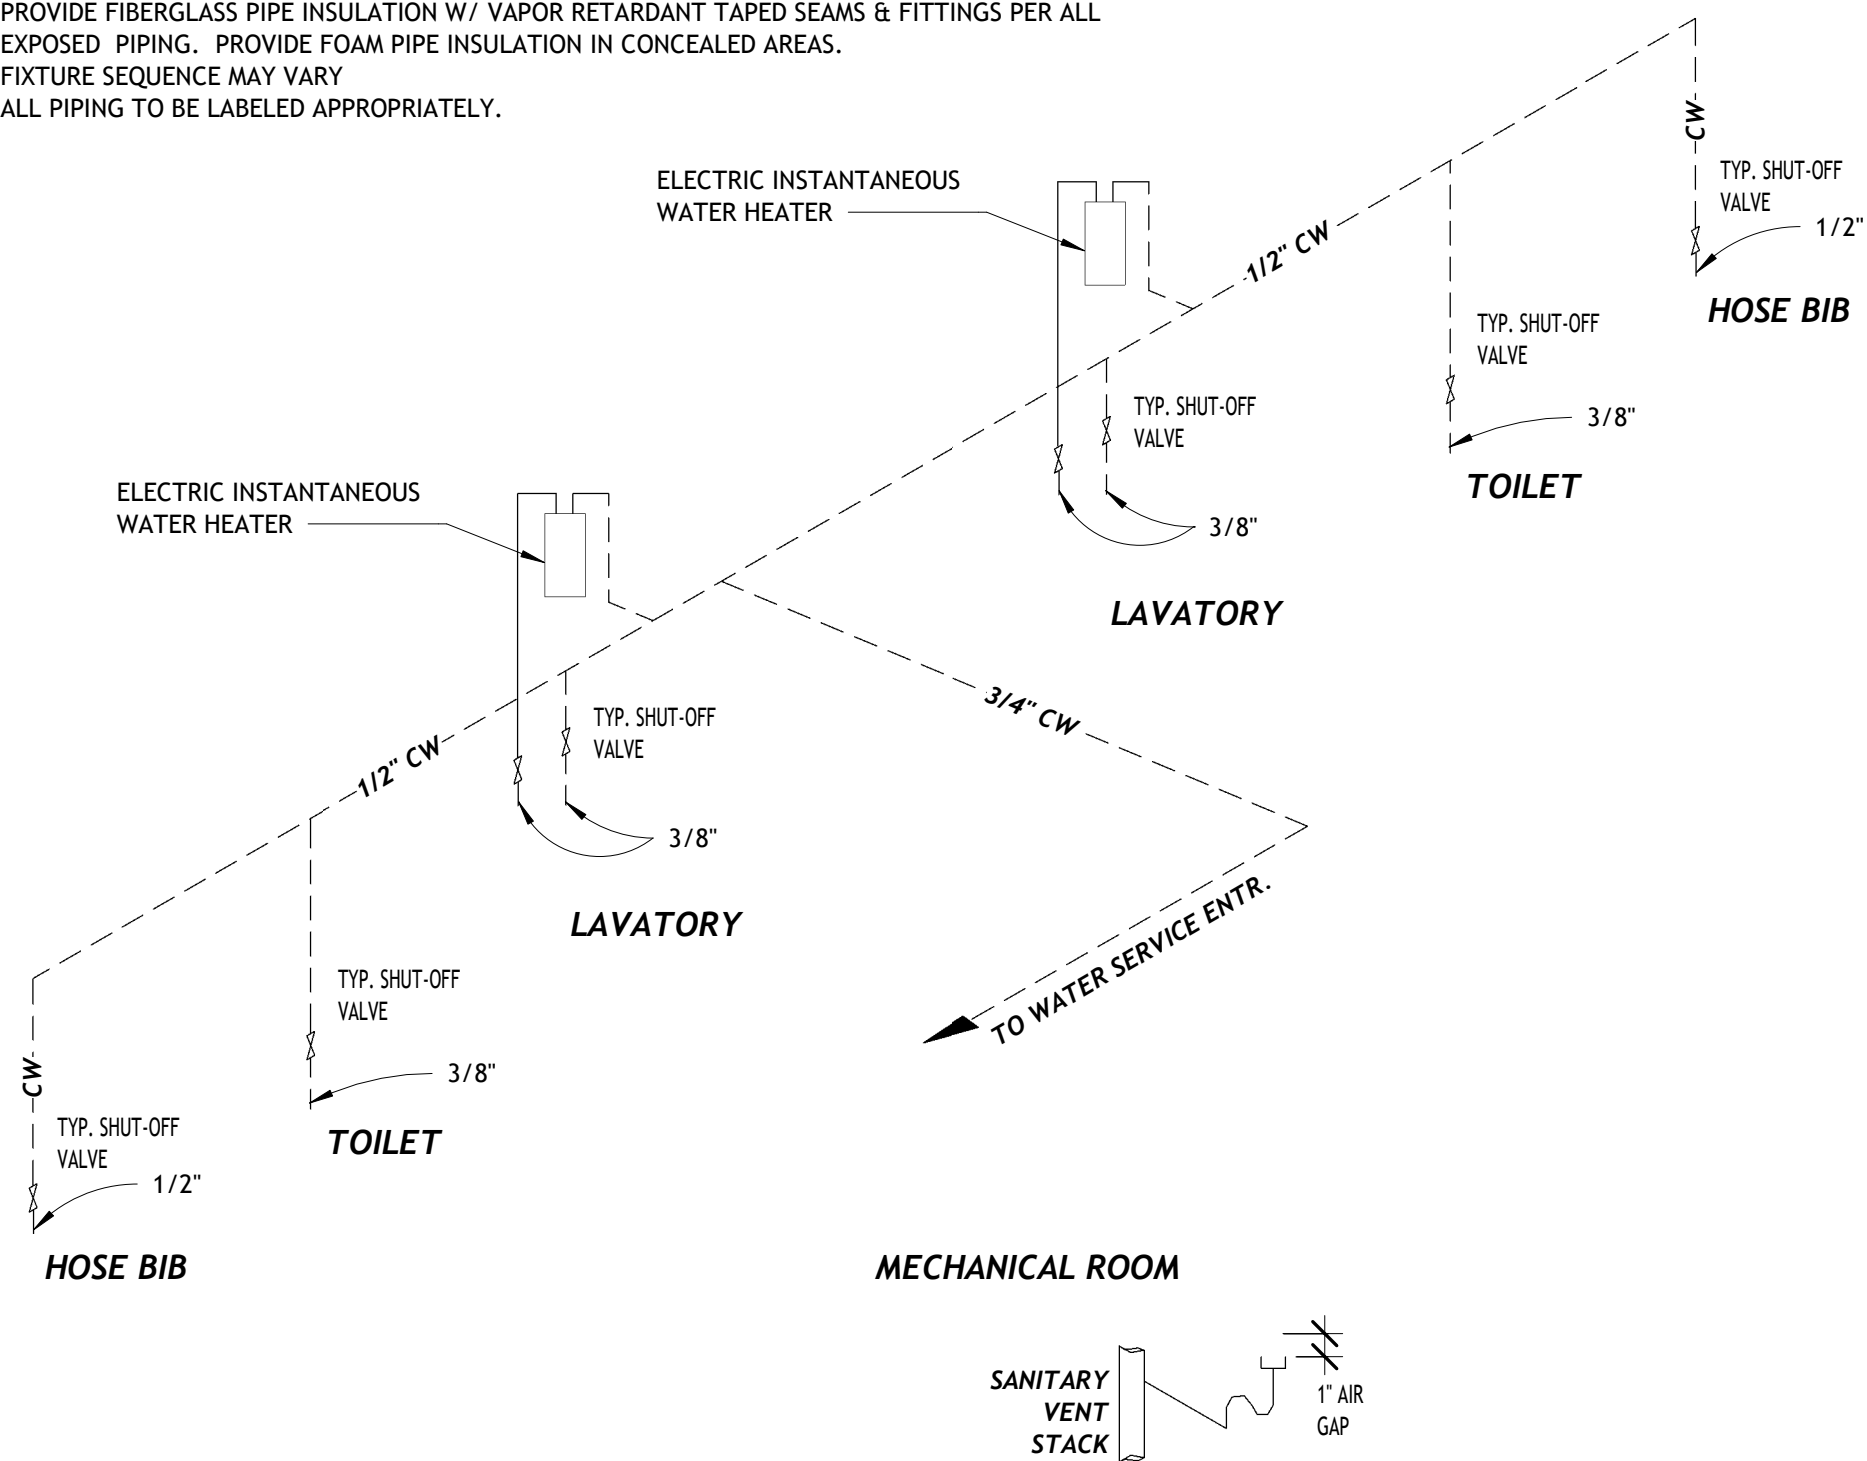


4 WATER SUPPLY SCHEMATIC
12" = 1'-0"

PLUMBING NOTES

1. ALL PLUMBING WORK TO CONFORM TO GENERAL TRADE STANDARDS AND CODE REQUIREMENTS.
2. CAULK AROUND ALL PLUMBING FIXTURES TO SEAL ALL PENETRATIONS, EDGES OF FIXTURES, ETCETERA VERIFY LOCATIONS WITH ENGINEER PRIOR TO INSTALLATION.
3. SEAL ALL PENETRATIONS THRU EXTERIOR, INTERIOR, FOUNDATION, CEILING & ROOF. CONFORM TO UL STANDARDS FOR FIRE RATE ASSEMBLIES.
4. PROVIDE FIBERGLASS PIPE INSULATION WITH VAPOR RETARDANT TAPED SEAMS & PVC PLASTIC JACKET AT ALL EXPOSED WATER PIPING. FOAM PIPE INSULATION IN CONCEALED AREAS.
5. PROVIDE TRUEBRO LAV GUARD 2 AT ALL EXPOSED UNDERSINK PIPING IF INTEGRATED LAVATORY COVER IS NOT UTILIZED.
6. PROVIDE ALL STEEL FRAME SUPPORTS, CARRIERS, ETC. FOR PROPER MOUNTING OF URINALS, LAVATORIES, WATER HEATERS, ETC.
7. PROVIDE PIPE HANGERS AS REQUIRED FOR PROPER INSTALLATION.
8. ALL SANITARY PIPING IS TO BE SCHEDULE 40 PVC & SLOPED AT 1/4" PER FOOT MINIMUM U.N.O.
9. ALL DOMESTIC WATER, HOT & COLD PIPING TO BE COPPER (TYPE K OR L) OR PEX WITH APPROVED FITTINGS.
10. ALL FIXTURES & FAUCETS TO BE ADA COMPLIANT.
11. SANITARY SEWER AND WATER SUPPLY SCHEMATICS SHOW TYPICAL FIXTURE TYPE CONNECTIONS. COORDINATE LOCATION(S) OF VENT(S) THROUGH ROOF.

NOTES:

1. ALL SANITARY PIPING IS TO BE SCHEDULE 40 PVC & SLOPED AT 1/4" PER FOOT MINIMUM U.N.O.
2. SEE PLAN LOCATION FOR FIXTURES.
3. FIXTURE SEQUENCE MAY VARY

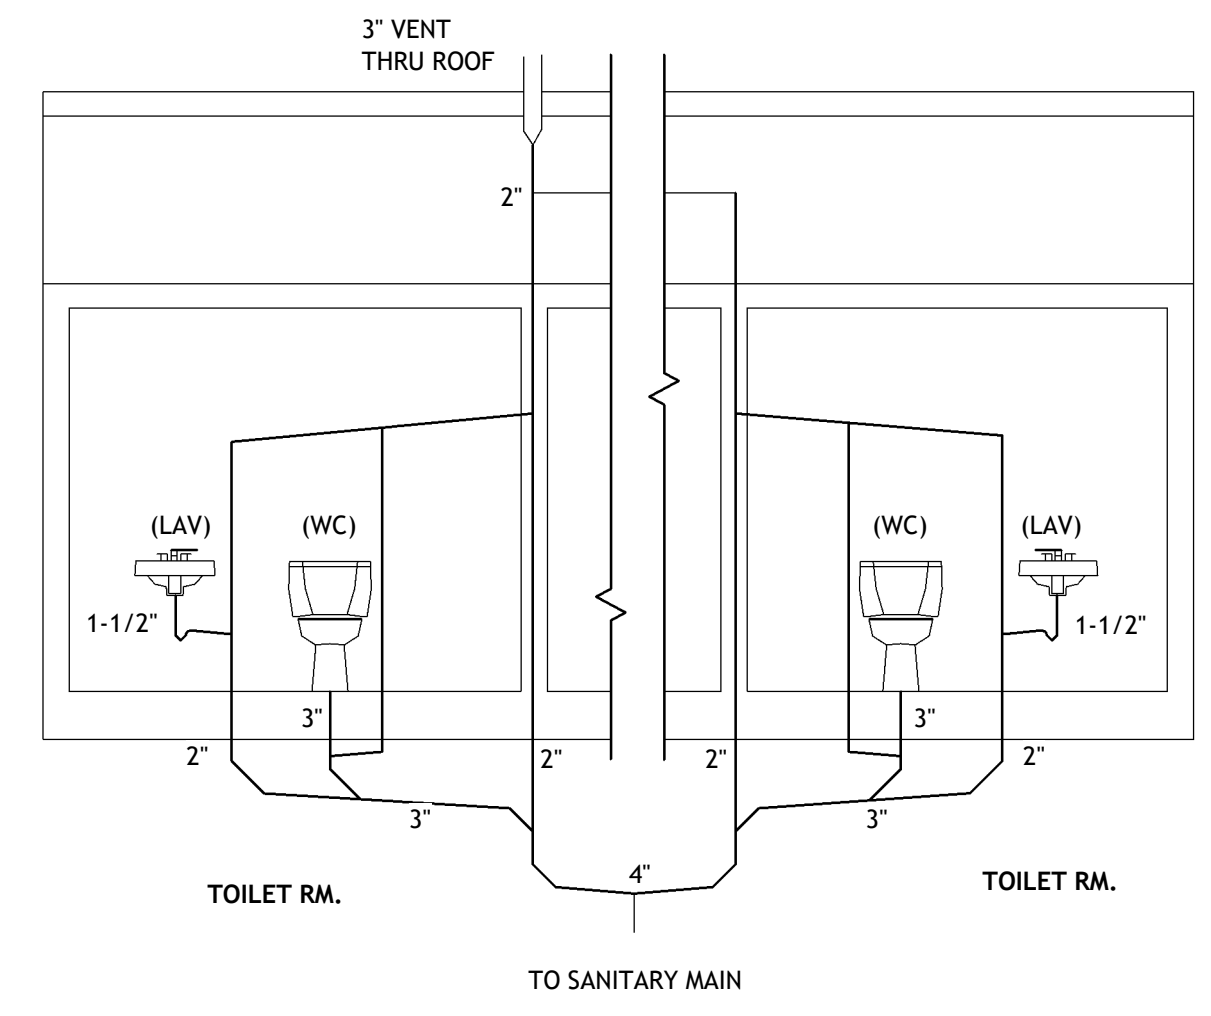


3 SANITARY SEWER SCHEMATIC
N.T.S.

PLUMBING FIXTURE SCHEDULE				
Type Mark	Manufacturer	Model	Description	Type Comments
P01	Kohler	K-3609	Cimarron® Comfort Height® 1.28 elongated toilet with Class Six® technology, less seat.	Provided & installed with low profile bolt caps (K-5420)
P02	Kohler	K-4731-C	Stronghold® elongated toilet seat with check hinge	
P03	Kohler	K-1999-8	Brenham™ wall-mount lavatory and shroud with 8 inch centerset, less soap dispenser hole and overflow	Provided & installed with P-Trap (K8998)
P04	Moen	T6142	Gibson Chrome Two-Handle Bathroom Faucet	
P05	Watts	HY-420	Non-Freeze Wall Hydrant	
P06	Watts	FD-202-A5	Watts Drainage Products FD-200-A on-grade epoxy coated cast iron floor drain with anchor flange, weepholes, adjustable round nickel bronze strainer, and no hub (standard) outlet.	
P07	WATTS	CO-202-5	Watts Drainage Products CO-200-5 epoxy coated cast iron floor cleanout with 5-1/8 in.(130mm) square adjustable nickel bronze (standard) top, and no hub (MJ) connection	
P08	Eemax Inc.	SP48	Tankless Water Heater	

Pipe Color Fill Legend

Sanitary

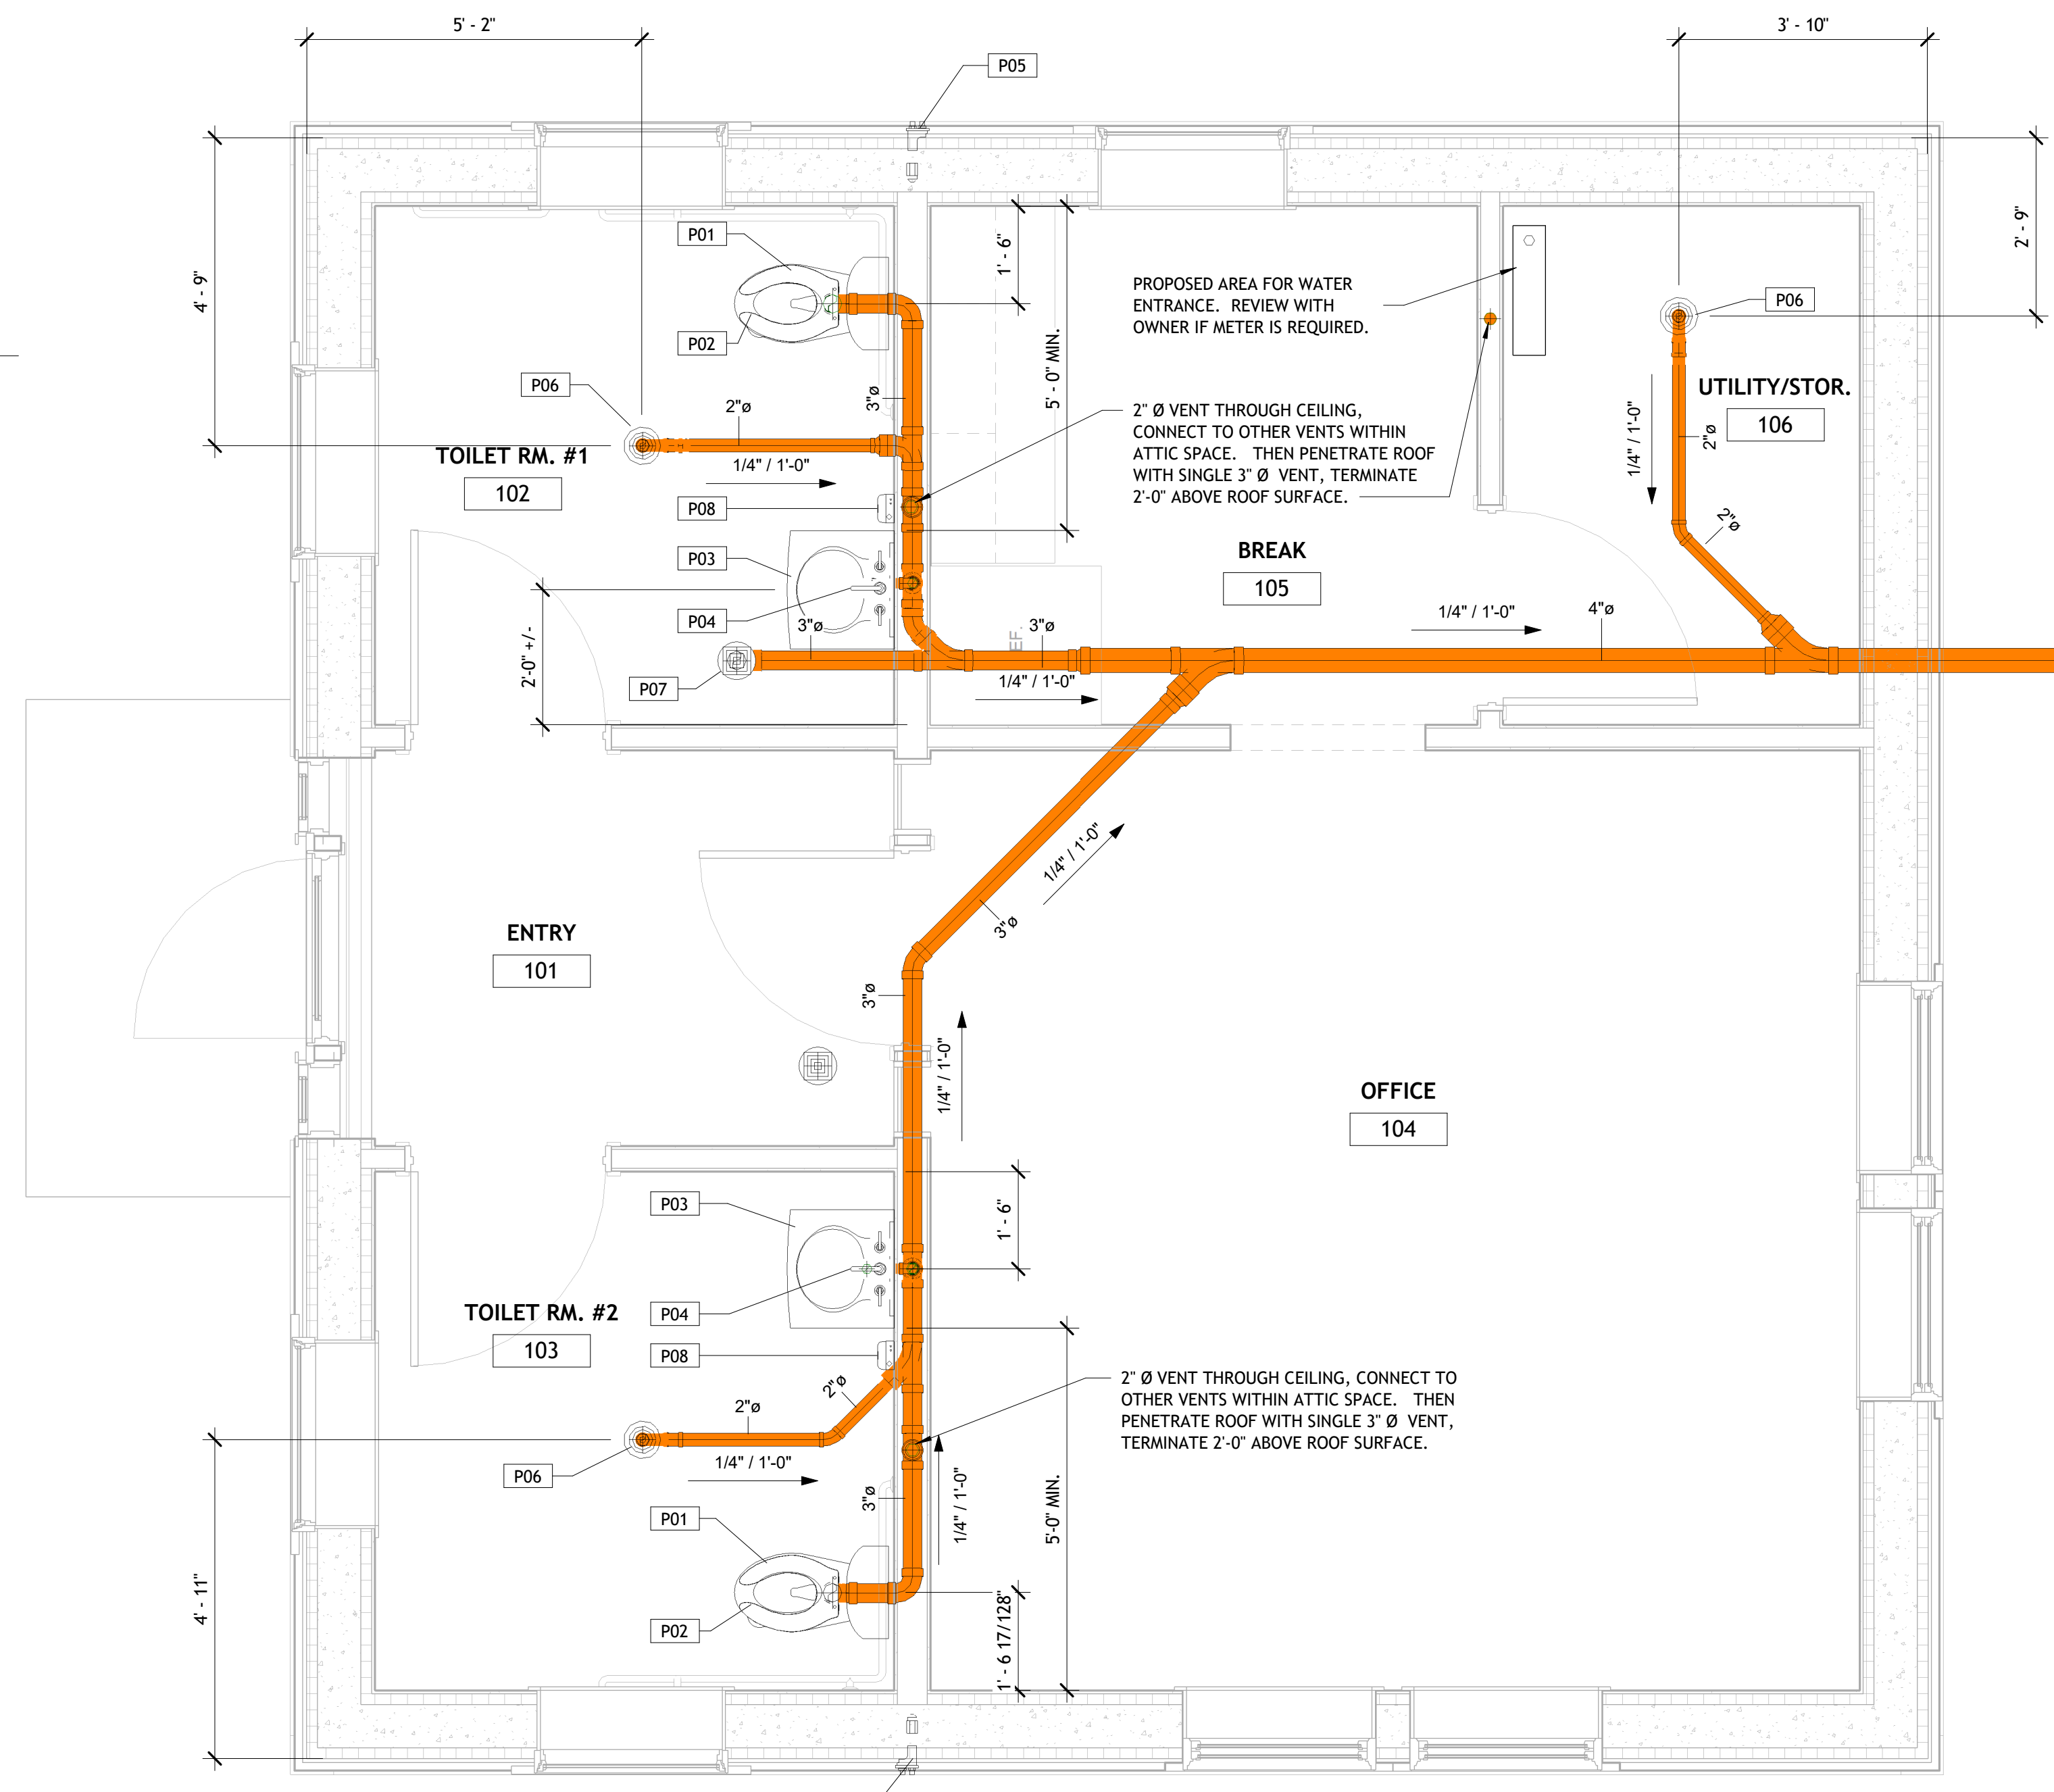

2 PLUMBING PLAN
1/2" = 1'-0"

Established in 1985




Architectural & Engineering DESIGN Associates, P.C.

1246 Rt. 3
P.O. Box 762
Plattsburgh, New York 12901
tel: 518.562.1800
fax: 518.562.1702
email: aedapc@aedapc.com

UNAUTHORIZED ALTERATIONS AND/OR ADDITIONS TO THIS DRAWING BEARING A LICENSED ARCHITECT'S OR ENGINEER'S SEAL IS A VIOLATION OF SECTION 7209, SUBDIVISION 2, OF THE NEW YORK STATE EDUCATION LAW.

ONLY COPIES FROM THE ORIGINAL OF THIS DRAWING BEARING THE ORIGINAL ARCHITECT'S OR ENGINEER'S SEAL AND SIGNATURE SHALL BE CONSIDERED VALID TRUE COPIES.

ESSEX COUNTY FISH HATCHERY OFFICE/RESTROOM BUILDING

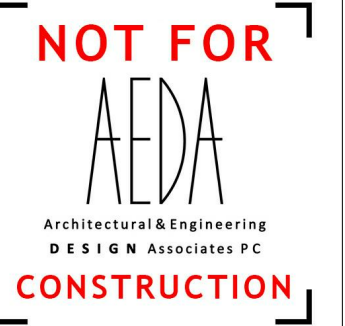

REVISIONS		
#	BY	DATE

PLUMBING NOTES, LEGEND, SCHEDULE & DETAILS

PROJECT NO. 16071-004
DATE 03-27-19
DRAWN BY AMW
CHECKED BY SEC

P001

FINAL REVIEW SET


REVISIONS		
#	BY	DATE

ELECTRICAL NOTE, LEGENDS, SCHEDULE & DETAILS

PROJECT NO. 16071-004
DATE 03-27-19
DRAWN BY JLS
CHECKED BY SEC

E001

ELECTRICAL LEGEND

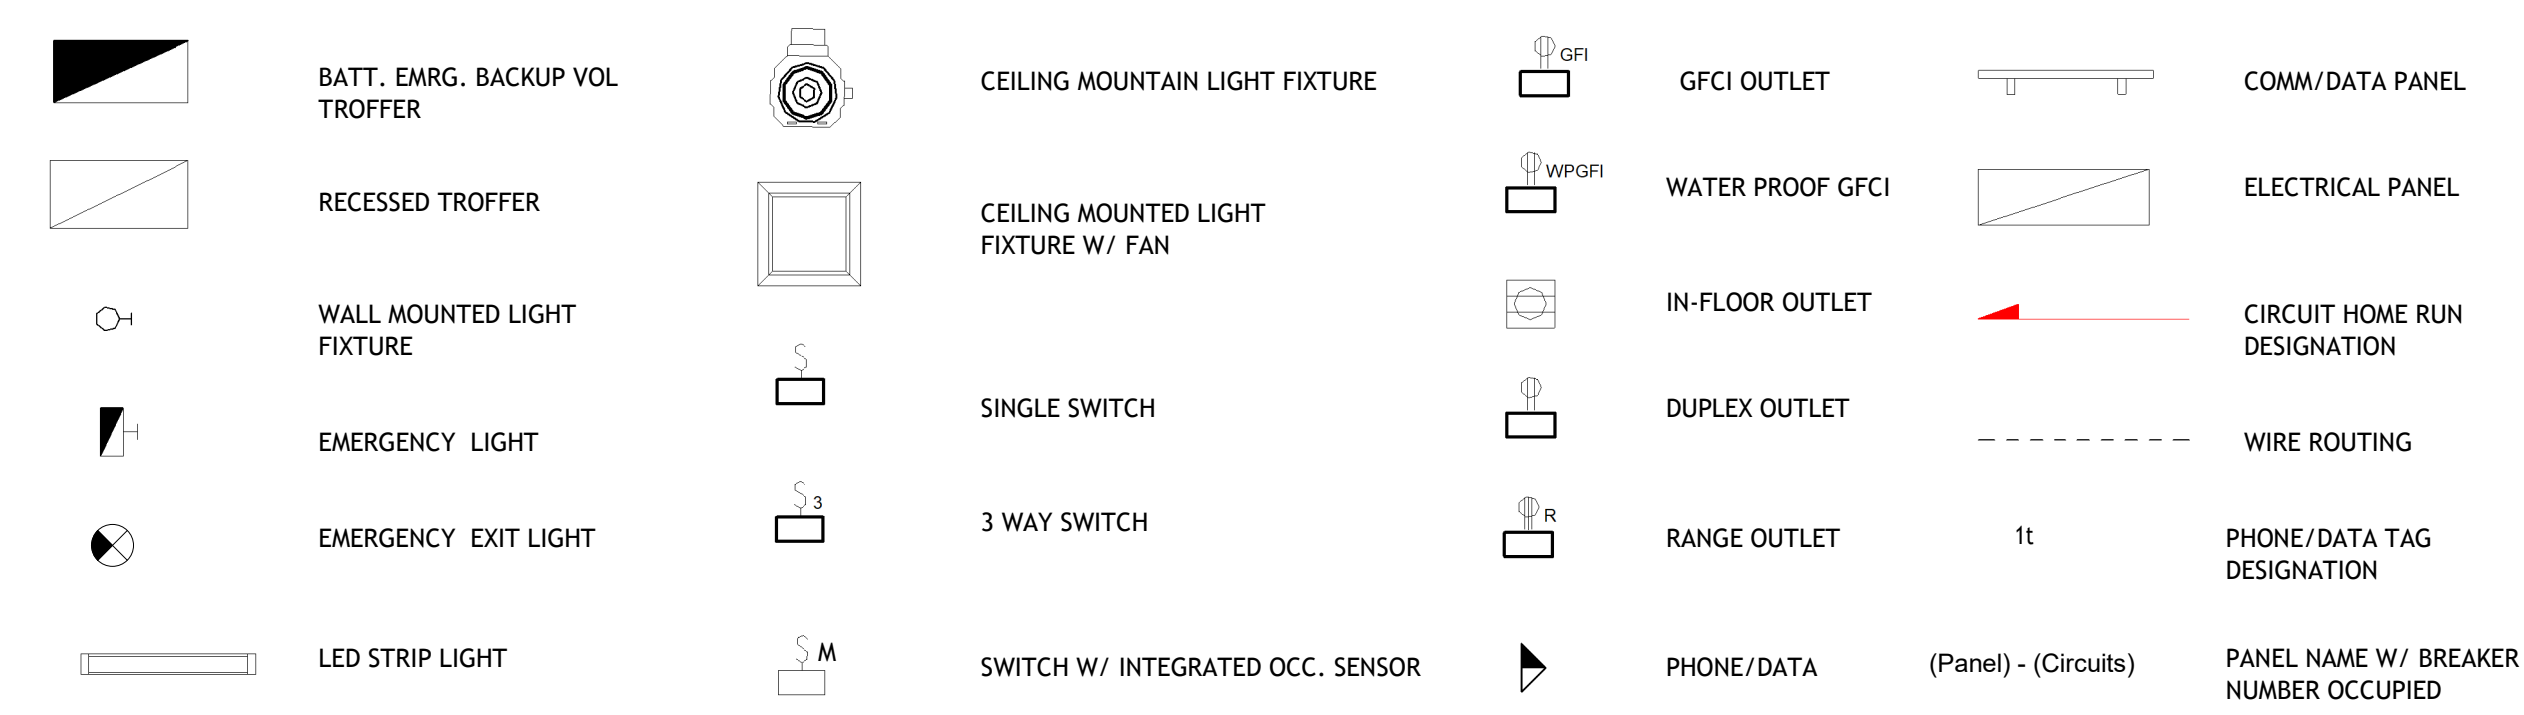

LIGHTING FIXTURE SCHEDULE

TYPE	COUNT	DESCRIPTION	MANUFACTURER	MODEL NO.	LAMP	APPARENT LOAD	LUMENS	TEMP.	REMARKS
L1	6	2X2 VTL 2000 NOMINAL LUMENS 4000K	Acuity Brands Lighting	2VTL2 20L ADPT EZ1 LP840	LED	20 VA	2076 lm	4000 K	120V
L2	6	6IN LDN 2700K 500LM 80CRI CLEAR MATTE DIFFUSE REFLECTOR	Acuity Brands Lighting	LDN6 27/30 L06AR L5	LED	35 VA	534 lm	2700 K	120V
L3	2	WhisperGreen Select™ One Fan/Light - Multiple IAQ Solutions, 50-80-110 CFM (pre-installed multi-speed) FV-05-11VKS1	Panasonic	FV-05-11VKL1-80CFM-837RPM-6 W	LED	14 VA	7700 lm	3000 K	120V
L4	1	UCLD 18IN LED UNDERCABINET DIRECT LIGHTING FIXTURE	Acuity Brands Lighting	UCLD 18IN 30K 90CRI WH	LED	11 VA	557 lm	3500 K	120V
L5	3	OUTDOOR LED VAPOR TIGHT WALL MOUNT WITH 4000K LEDS WITH CAST ALUMINUM HOUSING	Acuity Brands Lighting	OLVTWM 40K MVOLT GREY	LED	15 VA	600 lm	4000 K	120V
L6	2	QUANTUM LED EMERGENCY TWIN-HEAD UNIT (ONE HEAD ONLY)	Acuity Brands Lighting	ELM2 LED HO	LED	15 VA	80 lm	3200 K	120V
L7	1	CLX LED Linear 48IN 4000 lumens Standard Efficiency Less louver Flat diffuse lens	Acuity Brands Lighting	CLX L48 4000LM SEF FDL MVOLT GZ10 40K 80CRI	LED	27 VA	3758 lm	4000 K	120V

Branch Panel: PL-1

Location: UTILITY/STOR. 106
Supply From: Mounting: Surface Enclosure: NEMA 1 Indoor
Volts: 120/240 Vac Phases: 3 Wires: 4
A.I.C. Rating: Use Short Circuit Current Rating & Refer to...
Mains Type: 240 / 120 Mains Rating: 225 A MCB Rating: 200 A

Notes: V.I.F. W/ G.C. AND TENANT LOCATION AND SOURCE OF ELECTRICAL POWER TO SUPPLY BUILDING, ALSO IF METERING IS NEEDED, TYPE OF VOLTAGE AND LOAD INCOMING.

CKT	Circuit Description	Trip	Poles	A	B	C	Poles	Trip	Circuit Description	CKT
1	BREAK RM OUTLETS	20 A	1	100 VA						22
2	BREAK , OFFICE RM LIGHTING	20 A	1		161 VA					23
3	BATHROOMS 1 & 2 LIGHTING	20 A	1			169 VA				24
4	Other	20 A	2	2000...						25
5	--	--	--		0 VA					26
6	Other	20 A	2			2000...				27
7	--	--	--	0 VA						28
8	ELECTRIC BASEBOARD HEATER	20 A	1		2000...					29
9	ELECTRIC BASEBOARD HEATER	20 A	1			2000...				30
10	BATHROOMS 1 & 2 OUTLETS	20 A	1	50 VA						31
11	VESTIBULE AND EXTERIOR LIGHTING	20 A	1		116 VA					32
12	EQUIPMENT RM OUTLETS	20 A	1			75 VA				33
13	EQUIPMENT RM LIGHTING	20 A	1	27 VA						34
14	OFFICE OUTLETS	20 A	1		175 VA					35
15										36
16										37
17										38
18										39
19										40
20										41
21										42
Total Load:				2177 VA	2452 VA	4244 VA				
Total Amps:				18 A	20 A	35 A				


Load Classification	Connected Load	Demand Factor	Estimated Demand	Panel Totals
Lighting	444 VA	100.00%	444 VA	Total Conn. Load: 8873 VA Total Est. Demand: 8873 VA
Other	4029 VA	100.00%	4029 VA	
Power	175 VA	100.00%	175 VA	
Electric Heat	4000 VA	100.00%	4000 VA	Total Conn. Current: 21 A
OUTLET	225 VA	100.00%	225 VA	Total Est. Demand Current: 21 A

Notes:

ELECTRICAL NOTES

- ALL ELECTRICAL WORK TO CONFORM TO NFPA 70, N.E.C. 2014 STANDARDS & ICC 2015 IBC BUILDING CODE FOR ELECTRICAL W/ NYS 2017 UNIFORM CODE SUPPLEMENT.
- PROVIDE SUBMITTALS FOR APPROVAL FOR ALL EQUIPMENT, FIXTURES, CONTROLS, ETC. FOR COMPLETE ELECTRICAL SCOPE OF WORK.
- ALL PVC JOINTS TO BE MADE USING SOLVENT WELD SO AS TO RENDER WATER TIGHT CONDUIT SYSTEM.
- CONFIRM AVAILABLE SHORT CIRCUIT (A.I.C.) W/ LOCAL UTILITY PRIOR TO ORDERING ALL OVER-CURRENT PROTECTION EQUIPMENT. ALL CIRCUIT BREAKERS & FUSES SHALL BE RATED TO INTERRUPT NOT LESS THAN THE CONFIRMED A.I.C.
- BALANCE CONFIRMED ELECTRICAL LOADS IN PANELS. SUBMIT AS-BUILTS SHOWING ACTUAL CIRCUIT CONFIGURATION & AS-BUILTS FINAL DRAWINGS OF COMPLETED WORK.
- PROVIDE LABELS FOR ALL SWITCH, RECEPTACLE & DEVICE FUNCTIONS W/ 3/16" HGT. BOLD BLOCK LETTERS ON ADHESIVE BACKED VINYL LABELS.
- ALL SWITCH AND RECEPTACLE COLORS ARE TO BE SELECTED BY OWNER/ARCHITECT & PLATE COVERS ARE TO BE STAINLESS STEEL.
- COORDINATE W/ MECHANICAL CONTRACTOR FOR HVAC SYSTEM POWER REQUIREMENTS, FIRE & SMOKE SYSTEM ALARMS, AND ANY OTHER MECHANICAL CONTRACTOR ELECTRICAL POWER REQUIREMENTS. VERIFY LOCATIONS PRIOR TO INSTALLATION.
- PROVIDE ISOLATED GROUNDS FOR ALL DATA/PHONE RECEPTACLES.
- CONFIRM LAYOUT OF ALL ELECTRICAL DEVICES W/ OWNER/ARCHITECT PRIOR TO INSTALLATION.
- SEAL ALL NEW & EXISTING PENETRATIONS THRU EXTERIOR, INTERIOR, FDN., FLOOR & FIRE RATED WALL/FLOOR & CEILING ASSEMBLIES AS REQUIRED W/ APPROVED MATERIALS. CONFORM TO U.L. STANDARDS FOR FIRE RATED ASSEMBLIES.
- ALL ELECTRICAL DEVICES WITHIN FIRE RATED ASSEMBLIES, SHALL BE INSTALLED AS TESTED IN THE APPROVED FIRE RESISTANCE RATED ASSEMBLY.

ELECTRICAL PLAN
1/2" = 1'-0"

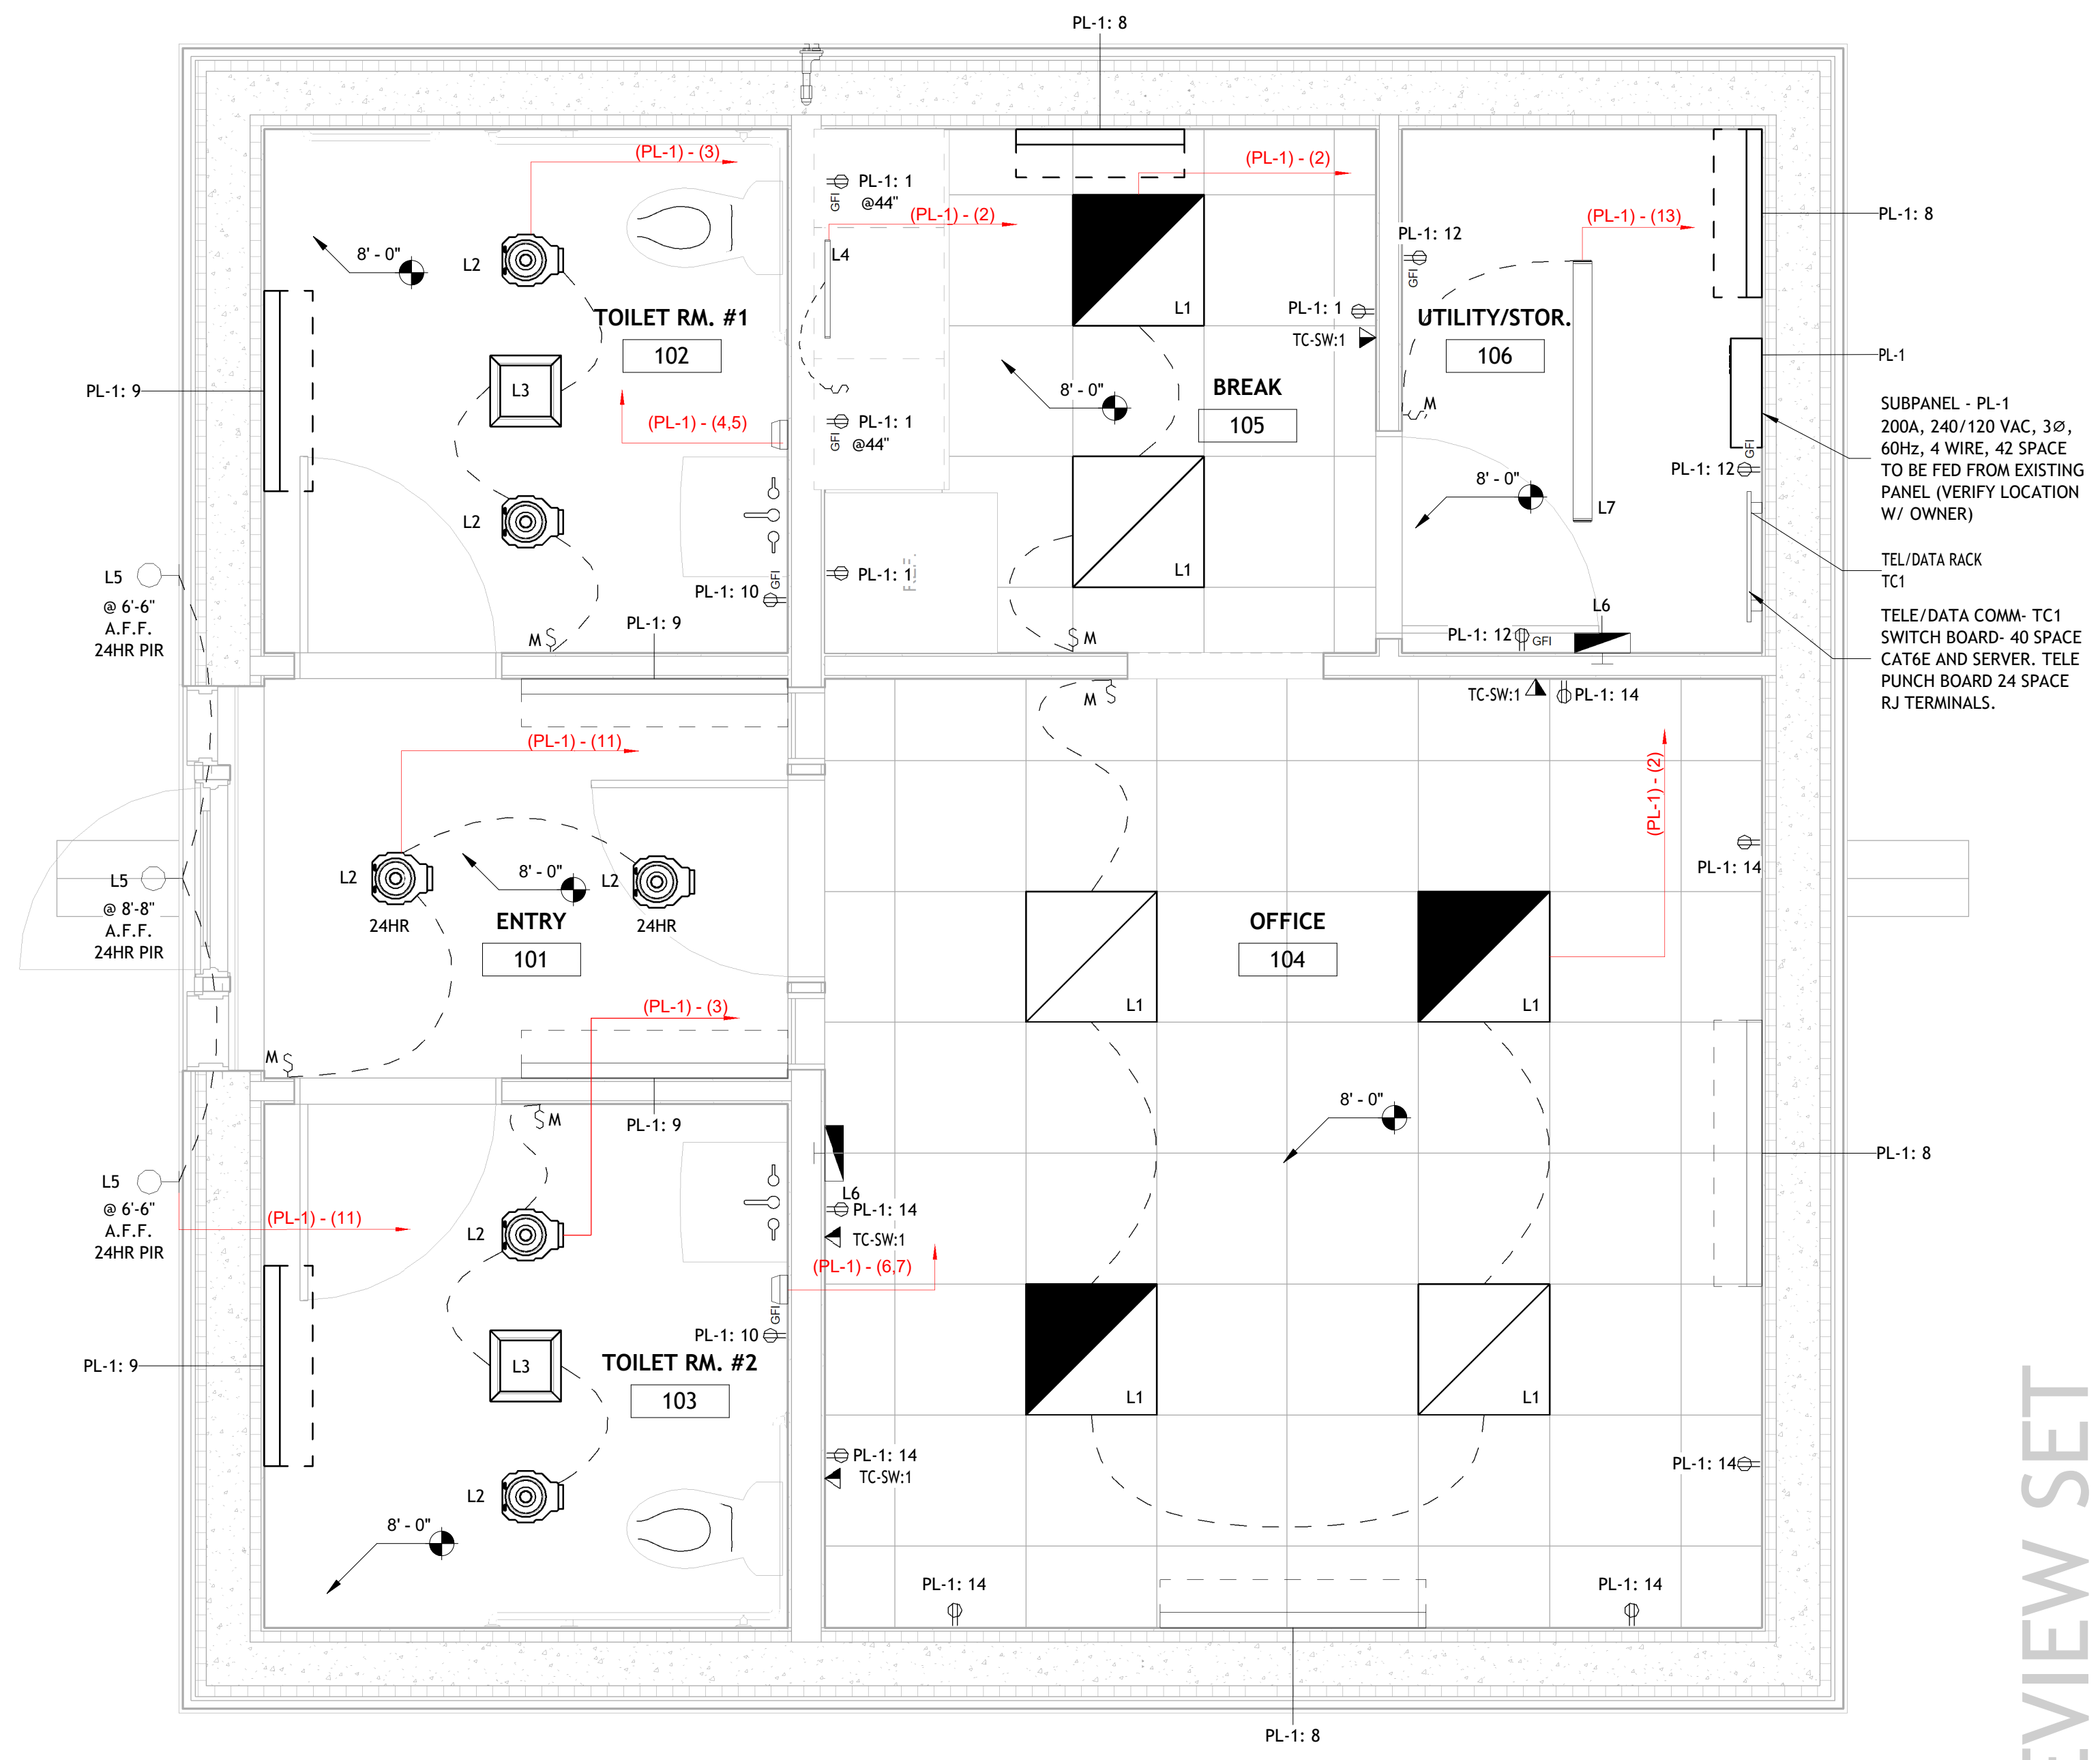

*NOTE: CEILING HEIGHT CAN BE CHANGED TO APPLY GWB DIRECTLY TO UNDERSIDE OF TRUSSES @ 10' - 0" (IF GWB TO REMAIN AT 8' - 0" AS INDICATED USE 2x4 FRAMING @ 24" O.C. MAX.)

FINAL REVIEW SET

EXHIBIT C

INSURANCE REQUIREMENTS - SERVICE PROVIDERS

I. The Contractor shall procure and maintain during the entire term of the contract the following required insurance:

- **Commercial General Liability Insurance**
\$1,000,000 per occurrence/ \$2,000,000 aggregate.
- **Excess/Umbrella Liability Insurance**
\$1,000,000 per occurrence / \$2,000,000 aggregate.
- **Workers' Compensation**
Statutory Workers' Compensation and Employers' Liability Insurance for all employees, *except that in the event the Contractor has no employees and is exempt by law from having such insurance coverage the Contractor may provide an exemption statement.*

II. Notwithstanding any terms, conditions or provisions, in any other writing between the parties, the Contractor hereby agrees (except as to workers' compensation insurance coverage) to either effectuate:

- (a) the naming of the County as an "additional insured as funding source for contract services" on the contractor's insurance policies, or
- (b) the inclusion of a contractual liability endorsement covering the Contractor's contract with the County.

III. The policy/policies of insurance furnished by the Contractor shall:

- be from an A.M. Best rated "A" New York State licensed insurer; and
- contain a 30-day notice of cancellation

IV. The Contractor agrees to indemnify the County for any applicable deductibles.

V. Contractor acknowledges that failure to obtain such insurance on behalf of the County constitutes a material breach of contract and subjects it to liability for damages, indemnification and all other legal remedies available to the County. Prior to commencement of work or use of facilities, the Contractor shall provide to the County proof that such requirements have been met by furnishing certificate(s) of such insurance, and the declarations pages from the policies of such insurance. The failure of the County to object to the contents of the certificate(s) and/or declarations pages, or the absence of same, shall not be deemed a waiver of any and all rights held by the County.

VI. All certificates of insurance will provide 30 days notice to the county of cancellation or non-renewal.

VII. Contractor and subcontractor waives all rights of subrogation against the owner and will have the General Liability, Umbrella Liability Workers' Compensation policies endorsed setting forth this Waiver of Subrogation.

VIII. All policies will also contain no exclusions with respect to Section 240 and 241 of the NYS Labor Law.

IX. The County shall be listed as an additional insured on a primary and non-contributory basis.

X. All Contractors Subcontractors shall comply with these provisions and shall list the County as additional insured on a primary and non-contributory basis.

APPENDIX D - STANDARD CLAUSES FOR ESSEX COUNTY CONTRACTS

1. Independent Contractor Status

The parties each acknowledge, covenant and agree that the relationship of the Contractor to the County shall be that of an independent contractor. The Contractor, in accordance with its status as an independent contractor, further covenants and agrees that it:

- (a) will conduct itself in accordance with its status as an independent contractor;
- (b) will neither hold itself out as nor claim to be an officer or employee of the County; and
- (c) will not make any claim, demand or application for any right or privilege applicable to an officer or employee of the County, including but not limited to workers' compensation benefits, unemployment insurance benefits, social security coverage or retirement membership or credits.

2. Contractor To Comply With Laws/Regulations

The Contractor shall at all times comply with all applicable state and federal laws, rules and regulations governing the performance and rendition of the services to be furnished under this agreement.

3. Licenses, Permits, Etc.

The Contractor shall, during the term of this agreement, obtain and keep in full force and effect any and all licenses, permits and certificates required by any governmental authority having jurisdiction over the rendition and performance of the services to be furnished by the Contractor under this agreement.

4. Termination

This agreement may be terminated without cause by either party upon 30 days prior written notice, and upon such termination neither party shall have any claim or cause of action against the other except for services actually performed and mileage expenses actually incurred prior to such termination. Notwithstanding the foregoing, this agreement may be immediately terminated by the County:

- (a) for the Contractor's breach of this agreement, by serving written notice of such termination stating the nature of the breach upon the Contractor by personal delivery or by certified mail, return receipt requested, and upon such termination either party shall have such rights and remedies against the other as provided by law; or
- (b) upon the reduction or discontinuance of funding by the State or Federal governments to be used in furnishing some or all of the work, labor and/or services provided for under this agreement, and upon such termination neither party shall have any claim or cause of action against the other except for services actually performed and expenses (if the same are to be paid under this agreement) actually incurred prior to such termination.

5. Defense & Indemnification

The Contractor shall defend, indemnify and hold harmless the County to the fullest extent allowed by law, and notwithstanding any insurance requirements, from and against any and all liability, losses, claims, actions, demands, damages, expenses, suits, judgments, orders, causes of action and claims, including but not limited to attorney's fees, legal costs, and all other costs of defense, by reason of any liability whatsoever imposed by law or otherwise upon the County for

damages to person, property or of any other kind in nature, including but not limited to those for bodily injury, property damage, death arising out of or in connection with its officers, employees, agents, contractors, sub-contractors, guests or invitees negligence or its/their performance or failure to perform this agreement. This language shall be inserted by Contractor in all agreements between Contractor and its subcontractors and subcontractors will indemnify and hold harmless the County pursuant to its terms.

6. **Discrimination Prohibited**

The services to be furnished and rendered under this agreement by the Contractor shall be available to any and all residents of Essex County without regard to race, color, creed, sex, religion, national or ethnic origin, handicap, or source of payment; and under no circumstances shall a resident's financial ability to pay for the services provided be considered unless such consideration is allowed by State and/or Federal law, rule or regulation.

7. **Non-Discrimination In Employment**

The Contractor will not discriminate against any employee or applicant for employment because of race, creed, color, sex, national origin, age, disability or marital status. In the event that this is a contract to be performed in whole or in part within the State of New York for (a) the construction, alteration or repair of any public building or public work, (b) for the manufacture, sale or distribution of materials, equipment or supplies, (c) for building service, the Contractor agrees that neither it nor its subcontractors shall, by reason of race, creed, color, disability, sex or national origin:

- (1) discriminate in hiring against any citizen who is qualified and available to perform the work;
or
- (2) discriminate against or intimidate any employee hired for the performance of work under this contract.

The Contractor agrees to be subject to fines of \$50.00 per person per day for any violation of this paragraph, as well as to possible termination of this contract or forfeiture of all moneys due hereunder for a second or subsequent violation.

8. **Damage/Injury To Persons & Property**

The Contractor shall promptly advise the County of all damages to property of the County or of others, or of injuries incurred by persons other than employees of the Contractor, in any manner relating, either directly or indirectly, to the performance of this agreement.

9. **Records**

The Contractor shall establish and maintain complete and accurate books, records, documents, accounts and other evidence directly pertinent to performance under this contract (hereinafter collectively "the Records") in accordance with the following requirements:

- (a) the Records must be kept for the balance of the calendar year in which they were made and for six (6) additional years thereafter;
- (b) the County Auditor, State Comptroller, the Attorney General or any other person or entity authorized to conduct an examination, as well as the agency or agencies involved in this contract, shall have access to the Records during normal business hours at an office of the Contractor within the State of New York, or, if no such office is available, at a mutually

agreeable and reasonable venue within the State, for the term specified above for the purposes of inspection, auditing and copying.

The County shall take reasonable steps to protect from public disclosure any of the records which are exempt from disclosure under Section 87 of the Public Officers Law (the "Statute") provided that: (i) the Contractor shall timely inform an appropriate County official, in writing, that said records should not be disclosed; and (ii) said records shall be sufficiently identified and designation of said records as exempt under the statute is reasonable. Nothing contained herein shall diminish, or in any way adversely affect, the County's right to discovery in any pending or future litigation.

10. **Claims For Payment**

All invoices or claims for which payment is sought from the County must be submitted in accordance with the following:

- (a) each claim for payment must include
 - (1) an invoice detailing the claim,
 - (2) copies of all documentation supporting the claim,
 - (3) a properly completed County standard voucher, which includes
 - (i) the County contract number under which payment is being claimed, **AND**
 - (ii) the payee's Federal employer identification number or Federal social security number, or both such numbers when the payee has both such numbers. *[Failure to include this number or numbers will prevent and preclude payment by the County; except that where the payee does not have such number or numbers, the payee, on the invoice or County voucher, must give the reason or reasons why the payee does not have such number or numbers and such reasons constitute a valid excuse under law.]*
- (b) Unless otherwise provided in this agreement, each claim for payment must be submitted to the County no later than 30 days after the work, labor, materials, and/or services for which payment is claimed were rendered or furnished.
- (c) Notwithstanding any other provision of this agreement, no claim for payment shall be valid, and the County shall not be liable for payment thereof, unless it is submitted to the County within 30 days of the close of the calendar year in which the work, labor, materials, and/or services for which payment is claimed were rendered or furnished.
- (d) Unless otherwise provided in this agreement, the requirements of this paragraph 10, and/or of any other provisions of this agreement which supersede the same, shall constitute conditions precedent to the County's payment obligation, and failure to comply with any or all of said requirements shall entitle the County to deny payment.
- (e) As a further condition of payment, each claim of payment shall be accompanied by a Contractor and Sub-Contractor Progress Payment Waiver, Release and Discharge, and each Final Payment shall be accompanied by a Contractor and Sub-Contractor Final Payment, Waiver and Release form. As well as a Contractor Affidavit relative to Final Payment. Copies of these forms are attached and made a part hereof. (Please disregard if these forms do not pertain).

11. **Consent**

In the event that State or Federal law requires the recipient of services to be furnished and

rendered under this agreement to give his/her prior consent thereto, the contractor shall obtain such person's consent and furnish proof thereof to the County.

12. **Executory Clause**

The County shall have no liability under this contract to the Contractor or to anyone else beyond the funds appropriated and available for this contract.

13. **Public Work & Building Service Contract Requirements**

If this is a public work contract covered by Article 8 of the Labor Law or a building service contract covered by Article 9 thereof:

- (a) neither the Contractor's employees nor the employees of its subcontractors may be required or permitted to work more than the number of hours or days stated in said statutes, except as otherwise provided in the Labor Law and as set forth in prevailing wage and supplement schedules issued by the State Labor Department; and
- (b) the Contractor and its subcontractors must pay at least the prevailing wage rate and pay or provide the prevailing supplements, including the premium rates for overtime pay, as determined by the State Labor Department in accordance with the Labor Law.

14. **Public Work Contracts – Hazardous Substances**

If this is a contract for public work, the Contractor agrees as follows:

- (a) the Contractor acknowledges that the County uses and/or produces various substances which may be classified as hazardous under OSHA's Hazard Communication Standard;
- (b) the Contractor recognizes the use of said substances by the County and acknowledges that the County has provided, or upon request will provide, the Contractor with a description of such substances which may be present in the area of the County's facility/facilities to which the Contractor may have accessed during the performance of this contract;
- (c) the Contractor acknowledges that the County has provided, or upon request will provide, suggestions for appropriate protective measures which should be observed when the Contractor is in the area of any such hazardous substances;
- (d) the Contractor agrees to be solely responsible for providing training and information to its employees regarding any such hazardous substances, as well as of any protective measures suggested by the County;
- (e) the Contractor agrees to be solely responsible to ensure that the Contractor's employees observe protective measures during the performance of their duties in the performance of the contract, and that all such protective measures will be at least as stringent as those suggested or which would have been suggested by the County;
- (f) in the event that the Contractor's performance of the work under this contract requires the use of any hazardous substances, the Contractor shall notify the County in advance of bringing in and/or using such substances in or upon County property and suggest to the County appropriate measures to be observed by the County, its officers and employees, and/or the public; and
- (g) in the event the Contractor fails in whole or in part to comply with the terms of this paragraph, the County shall have the right to interrupt the Contractor's work and/or terminate this contract, and the Contractor shall be prohibited from renewing such work until all applicable safety and health procedures and practices are implemented by the Contractor.

15. **Disputes**

Disputes involving this contract, including the breach or alleged breach thereof, may not be submitted to binding arbitration, but must, instead, be heard in the Essex County Supreme Court or any other court of competent jurisdiction within Essex County, New York.

16. **Non-Assignment**

This agreement may not be assigned, subcontracted, transferred, conveyed, sublet or otherwise disposed of in whole or in part, by the Contractor, without the prior written consent of the County, and any attempts to assign the contract without the County's written consent are null and void.

17. **No Collusion**

If this contract was awarded based upon the submission of bids, the Contractor warrants, under penalty of perjury, that:

- (a) its bid was arrived at independently and without collusion aimed at restricting competition; and
- (b) at the time Contractor submitted its bid, an authorized and responsible person executed and delivered to the County a non-collusive bidding certification on Contractor's behalf.

18. **International Boycott**

In accordance with Section 220-f of the Labor Law, if this contract exceeds \$5,000.00, the Contractor agrees, as a material condition of the contract, that neither the Contractor nor any substantially owned or affiliated person, firm, partnership or corporation, has participated, is participating, or shall participate in an International boycott in violation of the federal Export Administration Act of 1979, or regulations thereunder. If such contractor, or any of the aforesaid affiliates of Contractor, is convicted, or is otherwise found to have violated said laws or regulations upon the final determination of the United States Commerce Department or any other appropriate agency of the United States subsequent to the contract's execution, such contract, amendment or modification thereto shall be rendered forfeit and void. The Contractor shall so notify the County Manager within five (5) business days of such conviction, determination or disposition of appeal.

19. **County's Rights of Set-Off**

The County shall have all of its common law, equitable and statutory rights of set-off. These rights shall include, but not be limited to, the County's option to withhold for the purposes of set-off any moneys due to the Contractor under this agreement up to any amounts due and owing to the County with regard to this contract, any other contract with any County department or agency, including any contract for a term commencing prior to the term of this contract, plus any amounts due and owing to the County for any other reason, including, without limitation, tax delinquencies, fee delinquencies or monetary penalties relative thereto. The County shall exercise its set-off rights in accordance with normal County practices, including, in cases of set-off pursuant to an audit, the acceptance of such audit by the County Board of Supervisors or its designated representative.

20. **Contractor Defined**

Whenever the term "Contractor" is used in this agreement, such term shall include and

apply to all employees, all officers, directors and agents, if any, of the Contractor.

21. **Amendment**

This agreement may not be amended, modified or renewed except by written agreement signed by the Contractor and the County.

22. **Ownership Of Work Products**

All final and written or tangible work products completed by the Contractor shall belong to the County. In the event of premature discontinuance of performance, the Contractor agrees to deliver all existing products and data files to the County.

23. **Executive Order Debarment/Suspension**

In the event that this contract involves the Contractor furnishing goods and services in excess of \$100,000.00, or constitutes a subaward to subrecipients, under any Federal program, grant or other funding source, then by executing this agreement the Contractor certifies that neither it nor any of its principals are suspended or debarred within the scope or meaning of Executive Orders 12549 and 12689, any Federal or State regulation implementing or codifying the same, or any other Federal or State law, rule or regulation.

24. **Health Insurance Portability and Accountability Act of 1996 (HIPAA)**

In the event that this contract involves the use or disclosure of protected health information within the meaning or application of the Health Insurance Portability and Accountability Act of 1996 (HIPAA), and the regulations thereunder, the following provisions of this paragraph shall apply.

- (a) **Definitions.** The terms used, but not otherwise defined, in this Agreement shall have the same meaning as given such terms in 45 CFR §160.103 and §164.501, as the same may be amended from time to time, including but not limited to the following.
- (1) "Business Associate" shall mean the Contractor, its officers, employees, agents and subcontractors.
 - (2) "Covered Entity" shall mean Essex County (the "County"), its departments, agencies, officers and employees.
 - (3) "Individual" shall have the same meaning as given such term in 45 CFR §164.501 and shall also include a person who qualifies as a personal representative in accordance with 45 CFR §164.502(g).
 - (4) "Privacy Rule" shall mean the Standards for Privacy of Individually Identifiable Health Information at 45 CFR Part 160 and Part 164, subparts A and E.
 - (5) "Protected Health Information" shall have the same meaning as given such term in 45 CFR §164.501, limited to the information created or received by Contractor from or on behalf of the County.
 - (6) "Required by law" shall have the same meaning as given such term in 45 CFR §164.501.
 - (7) "Secretary" shall mean the Secretary of the Department of Health and Human Services or his/her designee.
- (b) **Obligations and Activities of Contractor.**
Contractor agrees to:

- (1) not use or disclose Protected Health Information other than as permitted or required by this Agreement or as required by law;
- (2) use appropriate safeguards to prevent use or disclosure of the Protected Health Information other than as provided for by this Agreement;
- (3) mitigate, to the extent practicable, any harmful effect that is known, should have been known, and/or discovered to/by Contractor of a use or disclosure of Protected Health Information by Contractor in violation of the requirements of this Agreement;
- (4) report to the County any use or disclosure of the Protected Health Information not provided for by this Agreement of which it becomes aware;
- (5) ensure that any agent, including a subcontractor, to whom it provides Protected Health Information received from, or created or received by Contractor on behalf of the County agrees to the same restrictions and conditions that apply through this Agreement to Contractor with respect to such information;
- (6) provide access, at the request of the County, and in the time and manner designated by the County or the Secretary, to Protected Health Information in a Designated Record Set, to the County or, as directed by the County, to an Individual in order to meet the requirements under 45 CFR §164.524;
- (7) make any amendment(s) to Protected Health Information in a Designated Record Set that the County directs or agrees to pursuant to 45 CFR §164.526 at the request of the County or an Individual, and in the time and manner designated by the County or the Secretary;
- (8) make internal practices, books, and records, including policies and procedures and Protected Health Information, relating to the use and disclosure of Protected Health Information received from, or created or received by Contractor on behalf of, the County available to the County, and/or to the Secretary, in a time and manner designated by the County or by the Secretary, for purposes of the Secretary determining the County's compliance with the Privacy Rule;
- (9) document such disclosures of Protected Health Information and information related to such disclosures as would be required for the County to respond to a request by an Individual for an accounting of disclosures of Protected Health Information in accordance with 45 CFR §164.528;
- (10) provide to the County or an Individual, in time and manner designated by the County or the Secretary, information collected in accordance with the above subparagraph (b)(9) of this Agreement, to permit the County to respond to a request by an Individual for an accounting of disclosures of Protected Health Information in accordance with 45 CFR §164.528.

(c) Permitted Uses and Disclosures by Contractor.

Except as otherwise limited in this Agreement, Contractor may use or disclose Protected Health Information on behalf of, or to provide services to, the persons entitled to services under this Agreement:

- (1) solely for the purposes of performing Contractor's obligations under this Agreement, if such use or disclosure of Protected Health Information would not violate the Privacy Rule if done by the County or the minimum necessary policies and procedures of the County; or
- (2) provided that such use or disclosures are required by law; or
- (3) Contractor

(A) obtains written authorization(s) from the individual to which the information pertains permitting the specific uses or disclosures of such information to third persons,

(B) represents and agrees in writing with such individual that the information to be used and/or disclosed will remain confidential and used or further disclosed only as required by law or for the purposes specified in the written authorization(s), and

(C) such third persons agree in writing to notify the County as soon as practicable and in writing of any instances of which such third person(s) is/are aware in which the confidentiality of the information has been breached; or

(4) provide Data Aggregation services to the County as permitted by 42 CFR §164.504(e)(2)(i)(B); or

(5) report violations of law to appropriate Federal and State authorities, consistent with §164.502(j)(1).

(d) County To Inform Contractor of Privacy Practices and Restrictions.

The County agrees to notify the Contractor of any

(1) limitation(s) in its notice of privacy practices of the County in accordance with 45 CFR §164.520, to the extent that such limitation may affect the Contractor's use or disclosure of Protected Health Information;

(2) changes in, or revocation of, permission by Individual to use or disclose Protected Health Information, to the extent that such changes may affect the Contractor's use or disclosure of Protected Health Information; and/or

(3) restriction to the use or disclosure of Protected Health Information that the County has agreed to in accordance with 45 CFR §164.522, to the extent that such restriction may affect Contractor's use or disclosure of Protected Health Information.

(e) Permissible Requests by County.

The County shall not request Contractor to use or disclose Protected Health Information in any manner that would not be permissible under the Privacy Rule if done by the County; except that in the event that the services to be furnished by the Contractor under this Agreement requires data aggregation by the Contractor, the Contractor may use or disclose protected health information for such data aggregation or management and administrative activities of Contractor.

(f) Survival of Provisions.

The obligations of the Contractor under this paragraph 24 shall survive the expiration of the term of this Agreement and/or the termination of this Agreement, and said obligations shall remain effective and shall not terminate until all of the Protected Health Information provided by the County to Contractor, or created or received by Contractor on behalf of the County, is destroyed or returned to the County, or, if it is infeasible to return or destroy Protected Health Information, protections are extended to such information, in accordance with the termination provisions in subparagraph (g) below.

(g) Return or Destruction of Protected Health Information.

Except as otherwise provided below, upon termination of this Agreement for any reason, Contractor shall return or destroy all Protected Health Information received from the County, or

created or received by Contractor on behalf of the County. This provision shall apply to Protected Health Information that is in the possession of subcontractors or agents of Contractor. Contractor shall retain no copies of the Protected Health Information.

In the event that Contractor determines that returning or destroying the Protected Health Information is infeasible, Contractor shall provide to the County notification of the conditions that make return or destruction infeasible. Upon determination by the County that return or destruction of Protected Health Information is infeasible, Contractor shall extend the protections of this Agreement to such Protected Health Information and limit further uses and disclosures of such Protected Health Information to those purposes that make the return or destruction infeasible, for so long as Contractor maintains such Protected Health Information.

(h) Termination for Cause.

Upon the County's knowledge of a material breach of this paragraph by Contractor, the County shall:

- (1) either:
 - (A) provide an opportunity for Contractor to cure the breach or end the violation and terminate this Agreement within the time specified by the County, or
 - (B) immediately terminate this Agreement if cure is not possible; and
- (2) report the violation to the Secretary.

(i) Miscellaneous.

- (1) Regulatory References. A reference in this Agreement to a section in the Privacy Rule means the section as in effect or as amended.
- (2) Amendment. The Parties agree to take such action as is necessary to amend this Agreement from time to time as is necessary for the County to comply with the requirements of the Privacy Rule and the Health Insurance Portability and Accountability Act of 1996, Pub. L. No. 104-191.
- (3) Survival. The respective rights and obligations of Contractor under this paragraph 24 of this Agreement shall survive the termination of this Agreement.
- (4) Interpretation. Any ambiguity in this Agreement shall be resolved to permit the County to comply with the Privacy Rule.

25. Severability

If any term or provision of this agreement or the application thereof to any person or circumstance shall to any extent be held invalid or unenforceable, the remainder of this agreement or the application of such term or provision to persons or circumstances other than those as to which it is held invalid or unenforceable, shall not be affected thereby and every other term and provision of this agreement shall be valid and be enforced to the fullest extent permitted by law.

26. Entire Agreement

This agreement is the entire agreement between the parties, and the same shall be construed in accordance with the laws of the State of New York.

27. For Medicaid/Federal Health Care Related Work

Excluded/Debarred Party Clause

The Vendor/Contractor represents and warrants that it, nor its employees or contractors, are not excluded from participation, and is not otherwise ineligible to participate, in a "federal health care program" as defined in 42 U.S.C. § 1320a-7b(f) or in any other government payment program. In the event Vendor/Contractor, or one of its employees or contractors, is excluded from participation, or becomes otherwise ineligible to participate in any such program during the Term, Vendor/Contractor will notify Essex County in writing within three (3) days after such event. Upon the occurrence of such event, whether or not such notice is given to the Vendor/Contractor, Essex County reserves the right to immediately cease contracting with the Vendor/Contractor. If Vendor/Contractor is an Employment Agency, the Vendor/Contractor represents and warrants that its employees and contractors are not excluded from participation in a "federal health care program" as defined in 42 U.S.C. § 1320a-7b(f) or debarred from participation in any federal or other program. The Vendor/Contractor further represents and warrants it will, at a minimum, check monthly all of its employees and subcontractors against:

- The General Services Administration's Federal Excluded Party List System (or any successor system),
- The United States Department of Health and Human Services Office of the Inspector General's Lists of Excluded Individuals and Entities or any successor list,
- The New York State Department of Health's Office of the Medicaid Inspector General's list of Restricted, Terminated or Excluded Individuals or Entities.

In the event an excluded party is discovered the Vendor/Contractor will notify Essex County in writing within three (3) days after such event. Upon the occurrence of such event, whether or not such notice is given to the Vendor/Contractor, Essex County reserves the right to immediately cease contracting with the Vendor/Contractor.

28. **Cooperative Purchasing (Piggybacking)**

Pursuant to General Municipal Law §103 and County Law §408-a, any political sub-division or fire company (as both are defined in Section 100 of the GML) or district authorized to make purchases of apparatus, materials, equipment or supplies, or to contract for services related to the installation, maintenance or repair of apparatus, materials, equipment and supplies may make said purchases under this existing contract (Piggyback) provided, and on condition that this present contract was **LET TO THE LOWEST RESPONSIBLE BIDDER**. Therefore all terms and conditions under this contract are extended to other political sub-divisions and governmental entities.

Purchases under this contract by any other political sub-division other than Essex County shall be pursuant to the terms and conditions of Resolution No. 207 of 2013 dated July 1, 2013.

29. **New York State Sexual Harassment Laws**

Contractor certifies as to its self or its own organization, under penalty of perjury, that Contractor has and has implemented a written policy addressing sexual harassment prevention in the workplace and provides annual sexual harassment prevention training to all of its employees. Such policy shall, at a minimum, meet the requirements of Section 201-g of the New York State Labor Law. A model policy and training has been created by the New York State Department of Labor and can be found here: <https://www.ny.gov/programs/combating-sexual-harassment-workplace>.

APPENDIX E



ESSEX COUNTY

Office of the Purchasing Agent

7551 Court Street, P.O. Box 217

Elizabethtown, NY 12932

518-873-3330/Fax 518-873-3339

GENERAL SPECIFICATIONS FOR PROCUREMENT CONTRACTS

Adopted May 20, 1999.

TABLE OF CONTENTS

PART I

Page

General Provisions

1.	Applicability	5
2.	Governing Law	5
3.	Appendix A / Insurance	5
4.	Ethics Compliance	5
5.	Conflict of Clauses.....	5
6.	Definition.	5

Bid Submission

7.	Bid Language & Currency.....	8
8.	Bid Opening	8
9.	Bid Submission	8
10.	Facsimile Submissions.....	8
11.	Authentication of Facsimile Bids.....	9
12.	Late Bids.	9
13.	Bid Contents	9
14.	Extraneous Terms	10
15.	Confidential/Trade Secret Materials	10
16.	Prevailing Wage Rates	10
17.	Taxes	12
18.	Expenses Prior to Award	12
19.	Advertising Bid Results	12
20.	Product References.....	12
21.	Recycled/Recovered Materials	12
22.	Products Manufactured in Public Institutions	13
23.	Pricing	13
24.	Drawings	13
25.	Site Inspection	14
26.	Samples	14
27.	Addenda/Interpretation	15

Bid Evaluation

28.	Bid Evaluation	15
29.	Conditional Bid	15
30.	Clarification/Revisions	16
31.	Prompt Payment Discounts	16
32.	Equivalent or Identical Bids	16
33.	Performance Qualifications	16
34.	Disqualification for Past Performance	16
35.	Quantity Changes Prior to Award	16
36.	Release of Bid Evaluation Materials	16
37.	Time Frame for Offers	16

Terms & Conditions

38.	Contract Creation/Execution	17
39.	Compliance With Laws, Etc.	17

40.	Modification of Terms	17
41.	Scope Changes	17
42.	Estimated Quantity Contracts	17
43.	Best Pricing Offer	18
44.	Purchase Orders	18
45.	Product Delivery	18
46.	Saturday & Holiday Deliveries	19
47.	Shipping/Receipt of Product	19
48.	Title & Risk of Loss	19
49.	Re-Weighing Product	19
50.	Product Substitution.....	20
51.	Rejected Product	20
52.	Installation	20
53.	Repaired or Replaced Product/Components	20
54.	On-Site Storage	20
55.	Employees/Subcontractors/Agents	20
56.	Assignment/Subcontractors	20
57.	Performance/Bid Bond	21
58.	Stop/Suspension of Work	21
59.	Cancellation	21
60.	Force Majeure	21
61.	Contract Billings	22
62.	Default – Authorized User	22
63.	Interest on Late Payments	22
64.	Remedies for Breach	23
65.	Assignment of Claim	23
66.	Toxic Substances	24
67.	Independent Contractor	24
68.	Security/Confidential	24
69.	Cooperation With Third Parties	24
70.	Contract Terms – Extension	24
71.	Warranties/Guarantees	24

PART II
Software/Technology
General Provisions

72.	Applicability	26
73.	Definitions – Part II	26

Terms & Conditions

74.	Software License Grant	27
75.	Enterprise License Option for Software	29
76.	Product Acceptance	31
77.	Audit of Licensed Product Usage	31
78.	Ownership/Title to Custom Products or Programming	32
79.	Proof of License	33
80.	Product Version	33
81.	Migration to Centralized Contract	33
82.	Notice of Product Discontinuance	33
83.	Reinstatement of Maintenance	33

84.	No Hard-stop/Passive License Monitoring	33
85.	Additional Warranties/Guarantees	34
86.	Indemnification	34
87.	Source Code Escrow for Licensed Products	34

PART I
General Provisions

1. APPLICABILITY The terms and conditions set forth herein are expressly incorporated in and applicable to all procurements and resulting procurement contracts let by the Office of the Essex County Purchasing Agent where incorporated by reference in its Bid Documents. The provisions herein shall govern such procurement or contract unless expressly modified or amended by the terms of a Bid Specifications, or a negotiated Contract/Clarification document, if any. Captions are intended as descriptive and are not intended to limit or otherwise restrict the terms and conditions set forth herein.

2. GOVERNING LAW The laws of the State of New York shall govern and apply to the procurement, any resulting contract and for determinations in a court of competent jurisdiction in New York of any and all disputes, litigation or interpretations arising from or connected with the procurement or contract, except where expressly superseded in a specific contract letting or where the Federal supremacy clause requires otherwise. These specifications are modeled after and upon the specifications developed and used by the New York State Office of General Services for procurements by New York State.

3. APPENDIX A / INSURANCE The mandatory terms for all Essex County contracts are expressly incorporated herein and in all bid documents and/or resulting contracts, such terms being set forth in Appendix A (*Standard Clauses for Essex County Contracts*). Insurance requirements are also attached and incorporated herein.

4. ETHICS COMPLIANCE All Bidders/Contractors and their employees must comply with the requirements of the *General Municipal Law*, the *Public Officers Law*, and other State codes, rules and regulations establishing ethical standards for the conduct of business with New York State and/or municipalities. In signing the bid, Bidder certifies full compliance with those provisions for any present or future dealings, transactions, sales, contracts, services, offers, relationships, etc., involving Essex County and/or its employees. Failure to comply with those provisions may result in disqualification from the bidding process, termination of contract, and/or other civil or criminal proceedings as required by law.

5. CONFLICT OF CLAUSES Conflicts between procurement or contract documents shall be resolved in the following order of precedence:

(a) **Appendix A** (*Standard Clauses for Essex County Contracts*)

(b) **Contract/Clarification Documents** Writing(s) setting forth the final agreements, clarifications, terms, statement of work and/or modifications between the Bid Documents and Contractors Bid or Mini-bid.

(c) **Bid Documents** - Bid Specifications prepared by Essex County

(d) **Contractors Bid or Proposal**

6. DEFINITIONS

Terms used in this document shall have the following meanings:

AGENCY OR AGENCIES Essex County, New York, acting by or through one or more departments, boards, commissions, offices or institutions of Essex County.

ANCILLARY PRODUCT: Product which is purchased or licensed on a restricted use basis in conjunction with the principal manufacturers Product being acquired (e.g. may be used only in combination, or by educational institutions for research use).

AUTHORIZED USER(S) Agencies, or any other entity authorized by Essex County to participate in Essex County procurement contracts (including but not limited to political subdivisions, public authorities, school districts and public benefit corporations), provided that each such Agency or other entity shall be held solely responsible for liabilities or payments due as a result of its participation. The term "Authorized User" shall include "Licensees."

BID OR BID PROPOSAL An offer or proposal submitted by a Bidder to furnish a described product or a solution or means of achieving a practical end, at a stated price for the stated contract term.

BIDDER Any individual or other legal entity, (including but not limited to partnership, firm or corporation) which submits a bid in response to a Bid Solicitation. The term Bidder shall also include "offeror" and/or "contractor".

BID DOCUMENTS Writings setting forth the scope, terms, conditions and technical specifications for a procurement of Product. Such writings typically include, but are not limited to: Invitation for Bids (IFB), Request for Quotation (RFQ), Request for Proposals (RFP), addenda or amendments thereto, and terms and conditions which are incorporated by reference, e.g. Appendix A (*Standard Clauses for NYS Contracts*), Appendix B, (*General Specifications*). Where these General Specifications are incorporated in negotiated contracts which have not been competitively bid, the term "Bid Documents" shall be deemed to refer to the terms and conditions set forth in the negotiated contract.

BID SOLICITATION The notice or advertisement of an intent to purchase a specified Product by or on behalf of Authorized User(s).

BID SPECIFICATION A written description drafted by Essex County or an authorized user setting forth the specific terms of the intended procurement, which may include: physical or functional characteristics, the nature of a commodity or construction item, any description of the work to be performed, Products to be provided, the necessary qualifications of the Bidder, the capacity and capability of the Bidder to successfully carry out the proposed contract, or the process for achieving specific results and/or anticipated outcomes or any other requirement necessary to perform work. Where these *General Specifications* are incorporated in negotiated contracts which have not been competitively bid, the term "Bid Specifications" shall be deemed to refer to the terms and conditions set forth in the negotiated contract.

CONTRACT The writing(s) which contain the agreement of the Commissioner and the Bidder/Contractor setting forth the total legal obligation between the parties as determined by applicable rules of law.

CONTRACT AWARD NOTIFICATION An announcement to Authorized Users that a contract has been established.

CONTRACTOR Any successful Bidder(s) to whom a contract has been awarded by the Purchasing Agent. The term "Contractor" includes Licensors.

COUNTY Essex County, New York.

EMERGENCY An urgent and unexpected requirement where health and public safety or the conservation of public resources is at risk.

ERROR CORRECTIONS Machine executable software code furnished by Contractor which corrects the Product so as to conform to the applicable warranties, performance standards and/or obligations of the Contractor.

GROUP A classification of Product (commodities, services or technology).

INVITATION FOR BIDS (IFB) A type of Bid Document which is most typically used where requirements can be stated and award will be made to the lowest responsive bid submitted by the most responsible Bidder(s).

LATE BID For purposes of bid openings held and conducted by the Essex County Purchasing Agent, a bid not received in such place as may be designated on the Bid Specifications or in the Office of the Essex County Purchasing Agent, at or before the date and time established in the Bid Specifications for the bid opening.

LETTER OF ACCEPTANCE A letter to the successful Bidder(s) indicating acceptance of its bid in response to a solicitation. Unless otherwise specified, the issuance of a Letter of Acceptance forms a contract but is not an order for Product, and Contractor should not take any action with respect to actual contract deliveries except on the basis of Purchase Orders sent from Authorized User(s).

LICENSED SOFTWARE Software transferred upon the terms and conditions set forth in the Contract. "Licensed Software" includes ancillary products, error corrections, upgrades, enhancements or new releases, and any deliverables due under a maintenance or service contract (e.g. patches, fixes, PTFs, programs, code or data conversion, or custom programming).

LICENSEE The County, or one or more Agencies or Authorized Users who acquire Product from Contractor by execution of a license in accordance with the terms and conditions of the Contract; provided that, for purposes of compliance with an individual license, the term "Licensee" shall be deemed to refer separately to the individual Authorized User(s) on whose behalf the license was executed who took receipt of the Product, and who shall be solely responsible for performance and liabilities incurred.

LICENSOR A Contractor who transfers rights in proprietary Product to Authorized Users in accordance with the rights and obligations specified in the Contract.

MULTIPLE AWARD A determination and award of a contract in the discretion of the Purchasing Agent to more than one responsive and responsible Bidder who meets the requirements of a specification, where the multiple award is made on the grounds set forth in the Bid Document in order to satisfy multiple factors and needs of Authorized Users (e.g., complexity of items, various manufacturers, differences in performance required to accomplish or produce required end results, production and distribution facilities, price, compliance with delivery requirements, geographic location or other pertinent factors).

NEW PRODUCT RELEASES (Product Revisions) Any commercially released revisions to the version of a Product as may be generally offered and available to Authorized Users. New releases involve a substantial revision of functionality from a previously released version of the Product.

PROCUREMENT RECORD Documentation by the Essex County Purchasing Agent of the decisions made and approach taken during the procurement process.

PRODUCT A deliverable under any Bid or Contract which may include commodities (including printing), services and/or technology. The term "Product" includes Licensed Software.

PURCHASE ORDER The County's fiscal form or format which is used when making a purchase.

REQUEST FOR PROPOSALS (RFP) A type of Bid Document which is used for procurements where factors in addition to cost are considered and weighted in awarding the contract and where the method of award is "best value", as defined by the County's Procurement Policy and New York Law.

REQUEST FOR QUOTATION (RFQ) A type of Bid Document which can be used when a formal bid opening is not required (e.g. discretionary, sole source, single source or emergency purchases).

RESPONSIBLE BIDDER A Bidder that is determined to have skill, judgment and integrity, and that is found to be competent, reliable, experienced and qualified financially, as determined by the Purchasing Agent.

RESPONSIVE BIDDER A Bidder meeting the specifications or requirements prescribed in the Bid Document or solicitation, as determined by the Purchasing Agent.

SINGLE SOURCE A procurement where two or more offerors can supply the required Product, and the Purchasing Agent may award the contract to one Bidder over the other.

SOLE SOURCE A procurement where only one offeror is capable of supplying the required Product.

Bid Submission

7. BID LANGUAGE & CURRENCY All offers (tenders), and all information and Product documentation required by the solicitation or provided as explanation thereof, shall be submitted in English. All prices shall be expressed, and all payments shall be made, in United States Dollars (\$ US). Any offers (tenders) submitted which do not meet the above criteria will be rejected.

8. BID OPENING Bids may, as applicable, be opened publicly. The Purchasing Agent reserves the right at anytime to postpone or cancel a scheduled bid opening.

9. BID SUBMISSION The submission of a bid will be construed to mean that the bidder is fully informed as to the extent and character of the supplies, material, or equipment required and a representation that the bidder can furnish the supplies, materials, or equipment satisfactorily in complete compliance with the specifications.

All bids shall comply with the following:

(a) Bids are to be packaged, sealed and submitted to the location stated in the Bid Specifications. Bidders are solely responsible for timely delivery of their bids to the location set forth in the Bid Specifications prior to the stated bid opening date/time.

(b) A bid return envelope, if provided with the Bid Specifications, should be used with the bid sealed inside. If the bid response does not fit into the envelope, the bid envelope should be taped onto the outside of the sealed box or package with the bid inside. If using a commercial delivery company which requires use of their shipping package or envelope, Bidders sealed bid, labeled as detailed below, should be placed within the shippers sealed envelope to ensure that the bid is not prematurely opened. All bids must have a label on the outside of the package or shipping container outlining the following information:

“BID ENCLOSED” (bold print, all capitals)
IFB or RFP Number
Bid Submission date and time

In the event that a Bidder fails to provide such information on the return bid envelope or shipping material, the County reserves the right to open the shipping package or envelope to determine the proper bid number or Product group, and the date and time of bid opening. Bidder shall have no claim against the receiving entity arising from such opening and such opening shall not affect the validity of the bid or the procurement. Notwithstanding the County’s right to open a bid to ascertain the foregoing information, Bidder assumes all risk of late delivery associated with the bid not being identified, packaged or labeled in accordance with the foregoing requirements.

10. FACSIMILE SUBMISSIONS Unless specifically authorized by the terms of the Bid Specifications,

facsimile bids ARE PROHIBITED AND SHALL NOT BE ACCEPTED. Where the bid specifications are silent as to the submission of bids by facsimile, no fax bids shall be permitted or accepted. Where specifically authorized, the following rules and conditions apply:

- (a) FAX number(s) indicated in the Bid Specifications must be used.
- (b) Access to the facsimile machine(s) is on a “first come, first serve” basis, and the Purchasing Agent bears no liability or responsibility and makes no guarantee whatsoever with respect to the Bidders access to such equipment at any specific time.
- (c) Bidders are solely responsible for submission and receipt of the entire facsimile bid by the Essex County Purchasing Agent prior to bid opening and must include on the first page of the transmission the total number of pages transmitted in the bid, including the cover page. Incomplete, ambiguous or unreadable transmissions in whole or in part may be rejected at the sole discretion of the Purchasing Agent.
- (d) Facsimile bids are fully governed by all conditions outlined in the Bid Documents and must be submitted on forms or in the format required in the Bid Specifications, including the executed signature page and acknowledgment.

11. AUTHENTICATION OF FACSIMILE BIDS The act of submitting a bid by facsimile transmission, when, as and if specifically authorized, including an executed signature page, shall be deemed a confirming act by Bidder which authenticates the signing of the bid.

12. LATE BIDS Any bid received at the specified location after the time specified will be considered a late bid. A late bid shall not be considered for award unless acceptance of the late bid is in the best interests of Essex County and either (a) no timely bids meeting the requirements of the Bid Documents are received, or (b) in the case of a multiple award, an insufficient number of timely bids were received to satisfy the multiple award. Delays in United States mail deliveries or any other means of transmittal, including couriers or agents of Essex County, shall not excuse late bid submissions. Otherwise, all late bids will not be considered and will be returned unopened to the bidder. The bidder assumes the risk of any delay in the mail or in the handling of the mail by employees of the County. Whether sent by mail or by means of personal delivery, the bidder assumes responsibility for having his bid deposited on time at the place specified.

13. BID CONTENTS Bids must be complete and legible. All bids must be signed. All information required by the Bid Specifications must be supplied by the Bidder on the forms or in the format specified in the Bid Specifications. No alteration, erasure or addition is to be made to the Bid Documents. Changes may be ignored by the Purchasing Agent or may be grounds for rejection of the bid. Changes, corrections and/or use of white-out in the bid or Bidders response portion of the Bid Document must be initialed by an authorized representative of the Bidder. Bidders are cautioned to verify their bids before submission, as amendments to bids or requests for withdrawal of bids received by the Purchasing Agent after the time specified for the bid opening, may not be considered. All lines must have an indication of bidders response whether it be “o”, “N/A” or a dollar figure. All lines must be filled in to indicate bidder acknowledgment of the request. Bids that do not have all applicable lines filled in on bid sheet may be disqualified as a non-responsive bid. The Purchasing Agent shall not assume there is “no charge” when lines are left empty.

Bidders must submit with bid detailed specifications, circulars, warranties and all necessary data on items he proposes to furnish. This information must show clearly that the item offered meets all detailed specifications herein. The Purchasing Agent reserves the right to reject any bid if its compliance with the specifications is not clearly evident. If item offered differs from the provisions contained in these specifications such differences must be explained in detail, and bid will receive careful consideration if such deviations do not depart from the intent of these specifications and are to the best interests of Essex County as interpreted by the Purchasing Agent of Essex County.

It is the responsibility of the bidder to offer a product that meets the specifications of the manufacturer model as listed.

All stock electrical items must be listed and approved by Underwriters' Laboratories, Inc.

14. EXTRANEOUS TERMS Bids must conform to the terms set forth in the Bid Documents, as extraneous terms or material deviations (including additional, inconsistent, conflicting or alternative terms) may render the bid non-responsive and may result in rejection of the bid.

Extraneous term(s) submitted on standard, pre-printed forms (including but not limited to: product literature, order forms, license agreements, contracts or other documents) which are attached or referenced with the submission shall not be considered part of the bid, but shall be deemed included for informational or promotional purposes only.

Only those extraneous terms which meet all the following requirements will be considered as having been submitted as part of the Bid:

- (a) Each proposed extraneous term (addition, counter-offer, deviation, or modification) must be specifically enumerated in a writing which is not part of a pre-printed form; and
- (b) The writing must identify the particular specification requirement (if any) which Bidder rejects or proposes to modify by inclusion of the extraneous term; and
- (c) The Bidder shall enumerate the proposed addition, counteroffer, modification or deviation from the Bid Document, and the reasons therefore.

No extraneous term(s), whether or not deemed "material," shall be incorporated into a contract unless the Purchasing Agent expressly accepts each such term(s) in writing. Acceptance and/or processing of the Bid shall not constitute such written acceptance of Extraneous Term(s).

15. CONFIDENTIAL / TRADE SECRET MATERIALS Confidential, trade secret or proprietary materials as defined by the laws of the State of New York must be clearly marked and identified as such upon submission. Bidders/Contractors intending to seek an exemption from disclosure of these materials under the *Freedom of Information Law* must request the exemption in writing, setting forth the reasons for the claimed exemption, at the time of submission. Acceptance of the claimed materials does not constitute a determination on the exemption request, which determination will be made in accordance with statutory procedures.

16. PREVAILING WAGE RATES - Public Works and Building Services Contracts If any portion of work being bid is subject to the prevailing wage rate provisions of Labor Law, the following shall apply:

(a) "Public Works" and "Building Services" – Definitions

i. Public Works *Labor Law* Article 8 applies to contracts for public improvement in which laborers, workers or mechanics are employed on a "public works" project (distinguished from public "procurement" or "service" contracts). The State, a public benefit corporation, a municipal corporation (including a school district), or a commission appointed by law must be a party to the contract. The wage and hours provision applies to any work performed by contractor or subcontractors.

ii. Building Services *Labor Law* Article 9 applies to contracts for building service work over \$1,500 with a public agency, which 1) involve the care or maintenance of an existing building, or 2) involve the transportation of office furniture or equipment to or from such building, or 3) involve the transportation and delivery of fossil fuel to such building, and 4) the principal purpose of which is to furnish services through use of building service employees.

(b) Prevailing Wage Rate Applicable to Bid Submissions A copy of the applicable prevailing wage rates to be paid or provided are attached to this solicitation. Bidders must submit bids which are based upon the prevailing hourly wages, and supplements in cash or equivalent benefits (i.e., fringe benefits and any cash or non-cash compensation which are not wages, as defined by law) that equal or exceed the applicable prevailing wage rate(s) for the location where the work is to be performed. Where the Bid Documents require the Bidder to enumerate hourly wage rates in the bid, Bidders may not submit bids based upon hourly wage rates and supplements below the applicable prevailing wage rates as established by the New York State Department of Labor. **Bids which fail to comply with this requirement will be disqualified.**

(c) Wage Rate Payments / Changes During Contract Term The wages to be paid under any resulting contract shall not be less than the prevailing rate of wages and supplements as set forth by law. It is required that the Contractor keep informed of all changes in the Prevailing Wage Rates during the contract term that apply to the classes of individuals supplied by the contractor on any projects which result from this contract which are subject to the provisions of the *Labor Law*. Contractor is solely liable for and must pay such required prevailing wage adjustments during the contract term as required by law.

(d) Public Posting & Certified Payroll Records In compliance with Article 8, Section 220 of the *Labor Law*, as amended by Chapter 565 of the Laws of 1997:

i. Posting The Contractor must publicly post on the work site, in a prominent and accessible place, a legible schedule of the prevailing wage rates and supplements.

ii. Payroll Records Contractors and sub-contractors must keep original payrolls or transcripts subscribed and affirmed as true under the penalties of perjury as required by law. For public works contracts over \$25,000 where the contractor maintains no regular place of business in New York State, such records must be kept at the work site. For building services contracts, such records must be kept at the work site while work is being performed.

iii. Submission of Certified Payroll Transcripts for Public Works Contracts Only Contractors and sub-contractors on public works projects must submit monthly payroll transcripts to Essex County which has prepared or directs the preparation of the plans and specifications for a public works project, as set forth in the Bid Specifications. For mini-bid solicitations, the payroll records must be submitted to the entity preparing the agency mini-bid project specification. For "agency specific" bids, the payroll records should be submitted to the entity issuing the purchase order. For all other Essex County procurement contracts, such records should be submitted to the individual agency issuing the purchase order(s) for the work. Upon mutual agreement of the Contractor and Essex County, the form of submission may be submitted in a specified disk format acceptable to the Department of Labor so long as: 1) the contractor/subcontractor retains the original records; and, (2) an original signed letter by a duly authorized individual of the contractor or subcontractor attesting to the truth and accuracy of the records accompanies the disk. **This provision does not apply to building services contracts.**

iv. Records Retention Contractors and subcontractors must preserve such certified transcripts for a period of three years from the date of completion of work on the awarded contract.

(e) Days Labor - Defined for Article 8, Public Works (For Purposes of Article 8 of the Labor Law) No laborer, worker or mechanic in the employ of the contractor, subcontractor or other person doing or contracting to do all or part of the work contemplated by the contract shall be permitted or required to work more than eight hours in any one calendar day or more than five days in any one week except in cases of extraordinary emergency including fire, flood or danger to life or property. "Extraordinary emergency" shall be deemed to include situations in which sufficient laborers, workers and mechanics cannot be employed to carry on public work expeditiously as a result of such

restrictions upon the number of hours and days of labor and the immediate commencement or prosecution or completion without undue delay of the public work is necessary in the judgment of the Essex County Purchasing Agent for the preservation of the contract site or for the protection of the life and limb of the persons using the contract site.

17. TAXES

(a) Unless otherwise specified in the Bid Specifications or set forth in this clause, the quoted bid price includes all taxes applicable to the transaction.

(b) Purchases made by Essex County and certain non-County Authorized Users are exempt from New York State and local sales taxes and, with certain exceptions, federal excise taxes. To satisfy the requirements of the New York State Sales tax exemption, either the Purchase Order issued by a County Agency or the invoice forwarded to authorize payment for such items will be sufficient evidence that the sale by the Contractor was made to the County, an exempt organization under Section 1116 (a) (1) of the *Tax Law*. Non-County Authorized Users must offer their own proof of exemption where required. No person, firm or corporation is, however, exempt from paying the State Truck Mileage and Unemployment Insurance or Federal Social Security taxes, which remain the sole responsibility of the Bidder/Contractor. For tax free transactions under the Internal Revenue Code, the Essex County Registration Number is 14 6002889.

(c) Purchases by Authorized Users other than Essex County may be subject to such taxes, and in those instances the tax should be computed based on the bid price and added to the invoice submitted to such entity for payment.

18. EXPENSES PRIOR TO AWARD Essex County is not liable for any costs incurred by a Bidder in the preparation and production of a bid or for any work performed prior to contract award and/or issuance of an approved Purchase Order.

19. ADVERTISING BID RESULTS A Bidder in submitting a bid agrees not to use the results therefrom as a part of any commercial advertising without the prior written approval of the Purchasing Agent. In addition to any other sanctions or remedies available to it in law or equity, the Purchasing Agent may suspend from bidding on its requirements or terminate a contract of any Bidder/Contractor who violates the terms of this clause.

20. PRODUCT REFERENCES

(a) **“Or Equal”** On all Bid Specifications the words “or equal” are understood to apply where a copyright brand name, trade name, catalog reference, or patented Product is referenced. References to such specific Product are intended as descriptive, not restrictive, unless otherwise stated. Comparable Product will be considered if proof of compatibility is provided, including appropriate catalog excerpts, descriptive literature, specifications and test data, etc. The Purchasing Agents decision as to acceptance of the Product as equal shall be final.

(b) **Discrepancies in References** In the event of a discrepancy between the model number referenced in the Bid Specifications and the written description of the Products therein which cannot be reconciled, with respect to such discrepancy, then the written description shall prevail.

21. RECYCLED OR RECOVERED MATERIALS Upon the conditions specified in the Bid Specifications and in accordance with the laws of the State of New York, Contractors are encouraged to use recycled or recovered materials in the manufacture of Products and packaging to the maximum extent practicable without jeopardizing the performance or intended end use of the Product or packaging unless such use is precluded due to health, welfare, safety requirements or in the Bid

Specifications. Where such use is not practical, suitable, or permitted by the Bid Specifications, Contractor shall deliver new materials in accordance with the "Warranties & Guaranties" set forth below.

Refurbished or remanufactured components or items may only be accepted at the discretion of the Purchasing Agent, or upon the conditions set forth in the Bid Specifications.

Items with recycled, recovered, refurbished or remanufactured content must be identified in the bid or will be deemed new Product.

22. PRODUCTS MANUFACTURED IN PUBLIC INSTITUTIONS Bids offering Products which are manufactured or produced in public institutions will be rejected.

23. PRICING

(a) Unit Pricing If required by the Bid Specifications, the Bidder should insert the price per unit specified and the price extensions in decimals, not to exceed four places for each item, in the bid. In the event of a discrepancy between the unit price and the extension, the unit price shall govern unless, in the sole judgment of the Purchasing Agent, such unit pricing is obviously erroneous.

(b) Net Pricing Prices must be net, including transportation, customs, tariff, delivery and other charges fully prepaid by the Contractor to the destination(s) indicated in the Bid Specifications, subject only to the cash discount. If the award is to be made on another basis, transportation and other charges must be prepaid by the Contractor and added to the invoice as a separate item, unless otherwise required in the Bid Specifications.

(c) "No Charge" Bid When bids are requested on a number of Products as a group or Lot, a Bidder desiring to bid "no charge" on a Product in the grouping or Lot must clearly indicate such. Otherwise, such bid may be considered incomplete and be rejected, in whole or in part, at the discretion of the Purchasing Agent.

If a price is written in numbers and alpha, the alpha will govern.

Prices shall be net FOB any point in Essex County, New York. Price quoted shall include all delivery costs. Prices shall be net, including transportation and delivery charges fully prepaid by the successful bidder to destination indicated in the proposal. If award is made on any other basis, transportation charges must be prepaid by the successful bidder and added to the invoice as a separate item. In any case, title shall not pass until items have been delivered and accepted by the County.

24. DRAWINGS

(a) Drawings Submitted With Bid When the Bid Specifications require the Bidder to furnish drawings and/or plans, such drawings and/or plans shall conform to the mandates of the Bid Documents and shall, when approved by the Purchasing Agent, be considered a part of the bid and of any resulting contract. All symbols and other representations appearing on the drawings shall be considered a part of the drawing.

(b) Drawings Submitted During the Contract Term Where required by the Bid Specifications to develop, maintain and deliver diagrams or other technical schematics regarding the scope of work, Contractor shall be required to develop, maintain, deliver and update such drawings on an ongoing basis at no additional charge. Contractor shall be responsible for updating drawings and plans during the contract term to reflect additions, alterations, and deletions. Such drawings and diagrams shall be delivered to the Authorized

Users representative as required by the Bid Specifications. Where required, Contractor shall furnish to Authorized User in a timely manner the required drawings representing the then current, "as modified" condition of all product included in the scope of work.

(c) Accuracy of Drawings Submitted All drawings shall be neat and professional in manner and shall be clearly labeled as to locations and type of product, connections and components. Drawings and diagrams are to be in compliance with accepted drafting standards. Acceptance or approval of such plans shall not relieve the Contractor from responsibility for design or other errors of any sort in the drawings or plans, or from its responsibility for performing as required, furnishing product, services or installation, or carrying out any other requirements of the intended scope of work.

25. SITE INSPECTION Where Bidder is required by the Bid Specifications to deliver or install Product, or to service installed product(s) or equipment, Bidder shall be given an opportunity and shall be required to inspect the site prior to submission of the Bid, including environmental or other conditions or pre-existing deficiencies in the installed product, equipment or environment, which may affect Bidders ability to deliver, install or otherwise provide the required product. All inquiries regarding such conditions may only be made in writing. Bidder shall be deemed to have knowledge of any deficiencies or conditions which such inspection or inquiry might have disclosed, and to have included the costs of repair in its bid. Bidder must provide a detailed explanation of work intended to be performed under this clause. Bidder shall be required to remedy any pre-existing deficiencies or conditions at the commencement of the contract term. Reimbursement for the cost of repairing the conditions or deficiencies shall be separately enumerated in the bid.

26. SAMPLES

(a) Standard Samples Bid Specifications may indicate that the Product to be purchased must be equal to a standard sample on display in a place designated by the Purchasing Agent and such sample will be made available to the Bidder for examination prior to the opening date. Failure by the Bidder to examine such sample shall not entitle the Bidder to any relief from the conditions imposed by the Bid Documents.

(b) Bidder Supplied Samples The Purchasing Agent reserves the right to request from the Bidder/Contractor a representative sample(s) of the Product offered at any time prior to or after award of a contract. Unless otherwise instructed, samples shall be furnished within the time specified in the request. Untimely submission of a sample may constitute grounds for rejection of bid or cancellation of the Contract. Samples must be submitted free of charge and be accompanied by the Bidders name and address, any descriptive literature relating to the Product and a statement indicating how and where the sample is to be returned. Where applicable, samples must be properly labeled with the appropriate bid or Essex County contract reference.

A sample may be held by the Purchasing Agent during the entire term of the contract and for a reasonable period thereafter for comparison with deliveries. At the conclusion of the holding period the sample, where feasible, will be returned as instructed by the Bidder, at the Bidders expense and risk. Where the Bidder has failed to fully instruct the Purchasing Agent as to the return of the sample (i.e. mode and place of return, etc.) or refuses to bear the cost of its return, the sample shall become the sole property of the receiving entity at the conclusion of the holding period.

(c) Enhanced Samples When an approved sample exceeds the minimum specifications, all Product delivered must be of the same enhanced quality and identity as the sample. Thereafter, in the event of a Contractors default, the Purchasing Agent may procure a commodity substantially equal to the enhanced sample from other sources, charging the Contractor for any additional costs incurred.

(d) Conformance with Sample(s) Submission of a sample (whether or not such sample is tested by, or for, the Purchasing Agent) and approval thereof shall not relieve the Contractor from full compliance with all conditions and terms, performance related and otherwise, specified in the Bid Documents. If in the judgment of the Purchasing Agent the sample or product submitted is not in accordance with the specifications or testing requirements prescribed in the Bid Documents, the Purchasing Agent may reject the bid. If an award has been made, the Purchasing Agent may cancel the contract at the expense of the Contractor.

(e) Testing All samples are subject to tests in the manner and place designated by the Purchasing Agent, either prior to or after contract award. Unless otherwise stated in the Bid Specifications, Bidder Samples consumed or rendered useless by testing will not be returned to the Bidder.

27. ADDENDA / INTERPRETATION No verbal interpretation of the intent of any of the specifications or other Contract Documents will be made before receipt of bids. Requests for interpretations prior to receipt of bids must be presented, in writing, to the Purchasing Agent, 100 Court Street, P.O. Box 217, Elizabethtown, NY 12932, and to be given consideration must be received by the Purchasing Agent at least seven (7) days prior to the date set for the opening of bids.

Any interpretation, and any additional information or instruction will, if issued, be in the form of a written Addendum or Addenda sent to all holders of Contract Documents at the addresses furnished therefor, at least five (5) days prior to the date of the opening of bids.

Failure of any bidder to receive any Addenda shall not relieve such bidder from any obligation under this bid as submitted. All Addenda so issued shall become a part of the Contract Documents.

Bid Evaluation

28. BID EVALUATION The Purchasing Agent reserves the right to accept or reject any and all bids, or separable portions of offers, and waive technicalities, irregularities, and omissions if the Purchasing Agent determines the best interests of the County will be served. The Purchasing Agent, in his/her sole discretion, may accept or reject illegible, incomplete or vague bids and his/her decision shall be final. A conditional or revocable bid which clearly communicates the terms or limitations of acceptance may be considered and contract award may be made in compliance with the Bidders conditional or revocable terms in the offer.

Where a bidder is requested to submit a bid on individual items and/or on a total sum or sums, the right is reserved to award bids on individual items or on total sums. The County reserves the right to award in whole or in part based on the lowest responsible bid.

The following three items will automatically render a bid unacceptable to Essex County:

- a. Failure to sign bid proposal page.
- b. Failure to include necessary bid deposit (as required).
- c. Failure to sign and submit non-collusive bidding certificate.

It shall be fully understood that any deviations from the inclusion of the above items will be grounds to see the bid as non-compliant and will not be considered for award.

The Purchasing Agent reserves the right to reject such bids, as in his opinion, are incomplete, conditional, obscure, or which contain irregularities of any kind including unbalanced bids. One in which the amount bid for one or more separate items is substantially out of line with the current market prices for the materials and/or work covered thereby.

29. CONDITIONAL BID Unless the Bid Specifications provides otherwise, a bid is not rendered non-responsive if the Bidder specifies that the award will be accepted only on all or a specified group of items or Product included in the specification. It is understood that nothing herein shall be deemed to change or alter the method of award contained in the Bid Documents.

30. CLARIFICATIONS / REVISIONS Prior to award, the Purchasing Agent reserves the right to seek clarifications, request bid revisions, or to request any information deemed necessary for proper evaluation of bids from all Bidders deemed to be eligible for contract award. Failure to provide requested information may result in rejection of the bid.

31. PROMPT PAYMENT DISCOUNTS While prompt payment discounts will not be considered in determining the low bid, the Purchasing Agent may consider any prompt payment discount in resolving bids which are otherwise tied. However, any notation indicating that the price is net, (e.g. net 30 days), shall be understood to mean only that no prompt payment discount is offered by the Bidder. The imposition of service, interest, or other charges, except pursuant to the provisions of Article 11_A of the *State Finance Law*, which are applicable in any case, may render the bid non-responsive and may be cause for its rejection.

32. EQUIVALENT OR IDENTICAL BIDS In the event two offers are found to be substantially equivalent, price shall be the basis for determining the award recipient. If two or more Bidders submit substantially equivalent bids as to pricing or other factors, the decision of the Purchasing Agent to award a contract to one or more of such Bidders shall be final.

33. PERFORMANCE QUALIFICATIONS The Purchasing Agent reserves the right to investigate or inspect at any time whether or not the Product, qualifications or facilities offered by the Bidder/Contractor meet the requirements set forth in the Bid Documents. Contractor shall at all times during the contract term remain responsible and responsive. A Bidder/Contractor must be prepared, if requested by the Purchasing Agent, to present evidence of experience, ability and financial standing, as well as a statement as to plant, machinery and capacity of the manufacturer for the production, distribution and servicing of the Product bid. If the Purchasing Agent determines that the conditions and terms of the Bid Documents or Contract are not complied with, or that items or Product proposed to be furnished do not meet the specified requirements, or that the qualifications, financial standing or facilities are not satisfactory, or that performance is untimely, the Purchasing Agent may reject such bid or terminate the contract. Nothing in the foregoing shall mean or imply that it is obligatory upon the Purchasing Agent to make an investigation either before or after award of a contract, but should such investigation be made, it in no way relieves the Bidder/Contractor from fulfilling all requirements and conditions of the contract.

34. DISQUALIFICATION FOR PAST PERFORMANCE Bidder may be disqualified from receiving awards if Bidder, or anyone in Bidders employment, has previously failed to perform satisfactorily in connection with public bidding or contracts.

35. QUANTITY CHANGES PRIOR TO AWARD The Purchasing Agent reserves the right, at any time prior to the award of a specific quantity contract, to alter in good faith the quantities listed in the Bid Specifications to conform with requirements. In the event such right is exercised, the lowest responsible Bidder meeting specifications will be advised of the revised requirements and afforded an opportunity to extend or reduce its bid price in relation to the changed quantities. Refusal by the low Bidder to so extend or reduce its bid price may result in the rejection of its bid and the award of such contract to the lowest responsible Bidder who accepts the revised requirements.

36. RELEASE OF BID EVALUATION MATERIALS Requests concerning the evaluation of bids may be submitted under the *Freedom of Information Law*. Information, other than the Bid Tabulation, shall be released as required by law after contract award. Written requests should be directed to the Purchasing Agent.

37. TIME FRAME FOR OFFERS The Purchasing Agent reserves the right to make awards within sixty (60) days after the date of the bid opening, during which period, bids must remain firm and cannot be withdrawn. If, however, an award is not made within the sixty (60) day period, bids shall remain firm until such later time as either a contract is awarded or the Bidder delivers to the Purchasing Agent written notice of the withdrawal of its bid. Any bid which expressly states therein that acceptance must be made within a shorter specified time, may at the sole discretion of the Purchasing Agent, be accepted or rejected.

TERMS & CONDITIONS

38. CONTRACT CREATION / EXECUTION Except as may be otherwise provided by law or by the Purchasing Agent, upon receipt of all required approvals a Contract shall be deemed executed and created with the successful Bidder(s) upon the Purchasing Agent's mailing or electronic communication to the address on the bid of (a) a Letter of Acceptance and (b) a fully executed contract, or (c) a Purchase Order authorized by the Purchasing Agent.

39. COMPLIANCE WITH LAWS, ETC. The Bidder shall comply with all the provisions of the laws of the State of New York and of the United States of America which affect municipalities and municipal contracts, and any and all State and Federal rules and regulation, and of amendments and additions thereto, insofar as the same shall be applicable to any contract awarded hereunder with the same force and effect as if set forth at length herein. The Bidder's special attention is called to the following laws: *General Municipal Law* Section 1 03-d, *State Finance Law* Section 167-b prohibiting the purchase of tropical hardwood products, and the New York State Public Employee Safety & Health Act of 1980.

40. MODIFICATION OF TERMS The terms and conditions set forth in the Contract shall govern all transactions by Authorized User(s) under this Contract. The Contract may only be modified or amended upon mutual written agreement of the Purchasing Agent and Contractor.

The Contractor may, however, offer Authorized User(s) more advantageous pricing, payment, or other terms and conditions than those set forth in the Contract. In such event, a copy of such terms shall be furnished to the Authorized User(s) and Purchasing Agent by the Contractor.

Other than where such terms are more advantageous for the Authorized User(s) than those set forth in the Contract, no alteration or modification of the terms of the Contract, including substitution of Product, shall be valid or binding against Authorized User(s) unless authorized by the Purchasing Agent or specified in the Contract Award Notification. No such alteration or modification shall be made by unilaterally affixing such terms to Product upon delivery (including, but not limited to, attachment or inclusion of standard pre-printed order forms, product literature, "shrink wrap" terms accompanying software upon delivery, or other documents) or by incorporating such terms onto order forms, purchase orders or other documents forwarded by the Contractor for payment, notwithstanding Authorized Users subsequent acceptance of Product, or that Authorized User has subsequently processed such document for approval or payment.

41. SCOPE CHANGES The Purchasing Agent reserves the right, unilaterally, to require, by written order, changes by altering, adding to or deducting from the contract specifications, such changes to be within the general scope of the contract. The Purchasing Agent may make an equitable adjustment in the contract price or delivery date if the change affects the cost or time of performance.

With respect to any specific quantity stated in the contract, the Purchasing Agent reserves the right after award to order up to 20% more or less (rounded to the next highest whole number) than the specific quantities called for in the contract. Notwithstanding the foregoing, the Purchasing Agent may purchase greater or lesser percentages of contract quantities should the Purchasing Agent and Contractor so agree.

42. ESTIMATED QUANTITY CONTRACTS Estimated quantity contracts are expressly agreed and

understood to be made for only the quantities, if any, actually ordered during the contract term. No guarantee of any estimated quantity(s) is implied or given. Unless otherwise set forth in the Bid Specifications, contracts for services and technology are completely voluntary as to use, and therefore no quantities are guaranteed.

43. BEST PRICING OFFER During the contract term, if substantially the same or a smaller quantity of a Product is sold by the Contractor outside of this contract vehicle upon the same or similar terms and conditions as that of this contract at a lower price, the price under this contract shall be immediately reduced to the lower price.

44. PURCHASE ORDERS Unless otherwise authorized in writing by the Purchasing Agent, no Products are to be delivered or furnished by Contractor until transmittal of an official Purchase Order from the Authorized User requiring the Product. Unless terminated or canceled pursuant to the authority vested in the Purchasing Agent, Purchase Orders shall be effective and binding upon the Contractor when placed in the mail or electronically transmitted prior to the termination of the contract period, addressed to the Contractor at the address set forth in the Contract for receipt of orders, or in the Contract Award Notification.

All Purchase Orders issued pursuant to contracts let by the Purchasing Agent must bear the appropriate contract number and, if necessary, required State approvals. Unless otherwise specified, all Purchase Orders against centralized contracts will be placed by Authorized Users directly with the Contractor and any discrepancy between the terms stated on the vendors order form, confirmation or acknowledgment, and the contract terms shall be resolved in favor of the terms most favorable to the Authorized User.

If, with respect to an agency specific contract, a Purchase Order is not received within two weeks after the issuance of a Contract Award Notification, it is the responsibility of the Contractor to request in writing that the appropriate Authorized User forward a Purchase Order. If, thereafter, a Purchase Order is not received within a reasonable period of time, the Contractor shall promptly notify the appropriate purchasing officer in Essex County. Failure to timely notify such officer may, in the discretion of the Purchasing Agent and without cost to the State, result in the canceling of such requirement by the Purchasing Agent with, at the Purchasing Agents discretion, a corresponding reduction in the contract quantity and price.

45. PRODUCT DELIVERY It shall be understood that with respect to contract deliveries, time is of the essence. Delivery must be made as ordered and in accordance with the terms of the contract. Unless otherwise specified in the Bid Specifications, delivery shall be made within thirty calendar days after receipt of a purchase order by the Contractor. The decision of the Purchasing Agent as to compliance with delivery terms shall be final. The burden of proof for delay in receipt of Purchase Order shall rest with the Contractor. In all instances of a potential or actual delay in delivery, the Contractor shall immediately notify the Purchasing Agent and the Authorized User, and confirm in writing the explanation of the delay, and take appropriate action to avoid any subsequent late deliveries. Any extension of the time for delivery must be requested in writing by the Contractor and approved in writing by the Purchasing Agent. Failure to meet such time schedule may be grounds for cancellation of the order or, in the Purchasing Agents discretion, the Contract.

The County must be notified twenty-four (24) hours in advance of delivery. The County reserves the right to deny acceptance of delivery if this notice is not given, at no cost to the County.

The successful bidder shall be responsible for delivery of items in good condition at point of destination, and shall file with the carrier all claims for breakage, imperfections, and other losses, which will be deducted from invoices. The Purchasing Agent will note for the benefit of successful bidder when packages are not received in good condition. Carton shall be labeled with purchase order or contract number, successful bidders name and general statement of contents. Failure to comply with this condition shall be considered sufficient reason for refusal to accept the goods.

Unless otherwise stated in the specifications, all items must be delivered into and placed at a point within the building as directed by the shipping instructions or the Purchasing Agent. The successful bidder will be required to furnish proof of delivery in every instance.

Unloading and placing of equipment and furniture is the responsibility of the successful bidder, and the County accepts no responsibility for unloading and placing of equipment. Any costs incurred due to the failure of the successful bidder to comply with this requirement will be charged to him. No help for unloading will be provided by the County, and suppliers should notify their truckers accordingly.

All deliveries shall be accompanied by delivery tickets or packing slips. Ticket shall contain the following information for each item delivered:

Contract Number and/or Purchase Order Number
Name of Article
Item Number (if applicable)
Quantity
Name of the Successful Bidder

46. SATURDAY & HOLIDAY DELIVERIES Unless otherwise specified in the Bid Specifications or by an Authorized User, deliveries will not be scheduled for Saturdays, Sundays or legal holidays observed by the State of New York except of Product for daily consumption or where an emergency exists or the delivery is a replacement or is late, in which event the convenience of the Authorized User shall govern.

47. SHIPPING / RECEIPT OF PRODUCT

(a) **Packaging** Tangible Product shall be securely and properly packed for shipment, storage and stocking in appropriate, clearly labeled shipping containers and according to accepted commercial practice, without extra charge for packing materials, cases or other types of containers. The container shall become and remain the property of the receiving entity unless otherwise specified in the contract documents.

(b) **Shipping Charges** Contractor shall be responsible for insuring that the Bill of Lading states "charges prepaid" for all shipments. Unless otherwise stated in the Bid Specifications, all deliveries shall be deemed to be FOB Destination tailgate delivery at the dock of the Authorized User. Unless otherwise agreed, items purchased at a price F.O.B. Shipping point plus transportation charges are understood to not relieve the contractor from responsibility for safe and proper delivery notwithstanding the Authorized Users payment of transportation charges.

(c) **Receipt of Product** The Contractor shall be solely responsible for assuring that deliveries are made to personnel authorized to accept delivery on behalf of the Authorized User. Any losses resulting from the Contractors failure to deliver Product to authorized personnel shall be borne exclusively by the Contractor.

48. TITLE AND RISK OF LOSS Notwithstanding the form of shipment, title and risk of loss shall not pass from the Contractor to the Authorized User until the Products have been received, inspected and accepted by the receiving entity. Acceptance shall occur within a reasonable time or in accordance with such other defined acceptance period as may be specified in the Bid Specifications. Mere acknowledgment by Authorized User personnel of the delivery or receipt of goods (e.g. signed bill of lading) shall not be deemed or construed as acceptance of the Products received. Any delivery of Product which is substandard or does not comply with the Contract terms, may be rejected or accepted on an adjusted price basis, as determined by the Purchasing Agent.

49. RE-WEIGHING PRODUCT Deliveries are subject to re-weighing at the point of destination by the receiving entity. If shrinkage occurs which exceeds that normally allowable in the trade, the receiving

entity shall have the option to require delivery of the difference in quantity, or to reduce the payment accordingly.

50. PRODUCT SUBSTITUTION In the event a specified manufacturers Product listed in the Contractors Bid becomes unavailable or cannot be supplied by the Contractor for any reason (except as provided for in the Force Majeure Clause below) a Product deemed by the Purchasing Agent to be the equal or better of the specified commodity or service must be substituted by the Contractor at no additional cost or expense to the Authorized User. Unless otherwise specified, any substitution of Product prior to the Purchasing Agents approval may be cause for cancellation of contract.

51. REJECTED PRODUCT When Products are rejected, they must be removed by the Contractor from the premises of the receiving entity within ten days of notification of rejection by Authorized User. Upon rejection notification, risk of loss of rejected or non-conforming Product shall remain on Contractor. Rejected items not removed by the Contractor within ten days of notification shall be regarded as abandoned by the Contractor, and the Authorized User shall have the right to dispose of the items as its own property. The Contractor shall promptly reimburse the Authorized User for any and all costs and expenses incurred in storage or effecting removal or disposition.

52. INSTALLATION Where installation is required, Bidder shall be responsible for placing and installing the equipment in the required locations. All materials used in the installation shall be of good quality and shall be free from any and all defects which would mar the appearance of the equipment or render it structurally unsound. Installation includes the furnishing of any equipment, rigging and materials required to install or replace the Product in the proper location. The Contractor shall protect the site from damage for all its work and shall repair damages or injury of any kind caused by the Contractor, its employees, officers or agents. If any alteration, dismantling or excavation, etc. is required to effect installation, the Contractor shall thereafter promptly restore the structure or site to its original condition. Work shall be performed so as to cause the least inconvenience to the Authorized User(s) and with proper consideration for the rights of other contractors or workers. The Contractor shall promptly perform its work and shall coordinate its activities with those of other contractors. The Contractor shall clean up and remove all debris and rubbish from its work as required or directed. Upon completion of the work, the building and surrounding area of work shall be left clean and in a neat, unobstructed condition, and everything in satisfactory repair and order.

53. REPAIRED OR REPLACED PRODUCT / COMPONENTS Where the Contractor is required to repair, replace or substitute Product or components under the Contract, the repaired, replaced or substituted Product shall be subject to all terms and conditions for new Product set forth in the contract, including product warranties.

54. ON-SITE STORAGE Materials, equipment or supplies may be stored at the County/s or Authorized User's site at the Contractors sole risk and only with the approval of, as the case may be, the County or the Authorized User.

55. EMPLOYEES / SUBCONTRACTORS / AGENTS All employees, subcontractors or agents performing work under the contract must be trained technicians who meet or exceed the technical and training qualifications set forth in the Bid Specifications or the Bid, whichever is greater, and must comply with all rules and requirements of the Contract. The Purchasing Agent reserves the right to conduct a security background check or otherwise approve any employee or agent furnished by Contractor and to refuse access to or require replacement of any personnel for cause, including but not limited to, technical or training qualifications, quality of work or change in security status or non-compliance with Authorized Users security or other requirements. Such approval shall not relieve the Contractor of the obligation to perform all work in compliance with the contract terms. The Purchasing Agent reserves the right to reject and/or bar from the facility for cause any employee, subcontractor, or agents of the Contractor.

56. ASSIGNMENT / SUBCONTRACTORS The Contractor shall not assign, transfer, convey, sublet, or otherwise dispose of the contract or its right, title or interest therein, or its power to execute such contract to any other person, company, firm or corporation in performance of the contract, other than the assignment of the right to receive moneys due, without the prior written consent of Essex County. Prior to an assignment of the right to receive moneys becoming effective, Contractor shall file a written notice of such assignment simultaneously with Essex County and participating Authorized User(s).

The Purchasing Agent reserves the right to reject any proposed subcontractor, assignee or supplier for bona fide business reasons, which may include, but are not limited to: that the proposed transferee is on the Department of Labors list of companies with which New York State cannot do business; the Purchasing Agent determines that the company is not qualified; unsatisfactory contract performance or service has been previously provided; or attempts were not made to solicit minority and womens business enterprises (M/WBE) bidders for the subcontract.

57. PERFORMANCE / BID BOND Essex County reserves the right to require the Bidder/Contractor to furnish without additional cost, a performance, payment or bid bond or negotiable irrevocable letter of credit or other form of security for the faithful performance of the contract, whenever the Purchasing Agent in his/her sole discretion deems such bond or security to be in Essex County's best interest. Where required, such bond or other security shall be in the form prescribed by the Purchasing Agent.

58. STOP / SUSPENSION OF WORK

(a) **Stop Work Order** The Purchasing Agent reserves the right to stop the work covered by this contract at any time that the successful Contractor becomes unable or incapable of performing the work or meeting any requirements or qualifications set forth in the contract. In the event of such stopping, the Purchasing Agent shall have the right to arrange for the completion of the work in such manner as it may deem advisable and if the cost thereof exceeds the amount of the bid, the successful Contractor shall be liable for any such cost on account thereof.

(b) **Suspension of Work Order** The Purchasing Agent, in his/her sole discretion, reserves the right to suspend any or all activities under this contract, at anytime, in the best interests of the State or Issuing Entity. In the event of such suspension, the contractor will be given a formal written notice outlining the particulars of such suspension. Examples of the reason for such suspension include, but are not limited to, a budget freeze on County spending, declaration of emergency, or other such circumstances. Upon issuance of such suspension of work, the Contractor is not to accept any purchase orders, as specified in the Suspension Order. Activity may resume at such time as the Purchasing Agent issues a formal written notice authorizing a resumption of work.

59. CANCELLATION A contract may be canceled by the Purchasing Agent, and/or an Authorized User may cancel its participation, license or service order under the contract, at the Contractors expense upon non-performance, or upon a determination that Contractor is non-responsive, or non-responsible.

60. FORCE MAJEURE The Contractor shall not be responsible for delay resulting from its failure to perform if neither the fault nor negligence of the Contractor, its officers, employees or agents contributed to such delay and the delay is due directly to acts of God, wars, acts of public enemies, strikes, fires or floods, or other similar cause beyond the control of the Contractor, or for any of the foregoing which affect subcontractors or suppliers and no alternate source of supply is available to the Contractor. In such event, Contractor shall notify the Purchasing Agent, by certified or registered mail, of the delay or potential delay and the cause(s) thereof either (a) within ten (10) calendar days after the cause which creates or will create the delay first arose if the Contractor could reasonably foresee that a delay could occur by reason thereof, or (b), if delay is not reasonably foreseeable, within five (5) calendar days after the date the Contractor first had reason to believe a delay could result. The foregoing shall constitute the Contractors sole remedy or excuse with respect to such delay. In the

event performance is suspended or delayed, in whole or in part, by reason of any of the aforesaid causes or occurrences and proper notification is given the Purchasing Agent, any performance so suspended or delayed shall be performed by the Contractor at no increased cost, promptly after such disabilities have ceased to exist unless it is determined in the sole discretion of the Purchasing Agent that the delay will significantly impair the value of the contract to the County or to Authorized Users, whereupon the Purchasing Agent may:

- (a) Accept allocated performance or deliveries from the Contractor. The Contractor, however, hereby agrees to grant preferential treatment to County Agencies with respect to Product subjected to allocation; and/or
- (b) Purchase from other sources (without recourse to and by the Contractor for the costs and expenses thereof) to replace all or part of the Products which are the subject of the delay, which purchases may be deducted from the contract quantity; or
- (c) Terminate the contract or the portion thereof which is subject to delivery delays, and thereby discharge any unexecuted portion of the contract or the relative part thereof.

61. CONTRACT BILLINGS Contractor shall provide complete and accurate billing invoices to each Authorized User in order to receive payment. Billings for Agencies must contain all information required by the County Treasurer and/or Auditor. The County Treasurer shall render payment for Agency purchases, and such payment shall be made in accordance with ordinary County procedures and practices. Payment of contract purchases made by Authorized Users other than Agencies shall be billed directly by Contractor on invoices/vouchers, together with complete and accurate supporting documentation as required by the Authorized User.

Submission of an invoice and payment thereof shall not preclude the Purchasing Agent from reimbursement or demanding a price adjustment in any case where the Product delivered is found to deviate from the terms and conditions of the bid and award documents.

62. DEFAULT - AUTHORIZED USER An Authorized Users breach shall not be deemed a breach of the centralized contract. In the event a participating Authorized User fails to make payment to the Contractor for Products delivered, accepted and properly invoiced, within 60 days of such delivery and acceptance, the Contractor may, upon 10 days advance written notice to both the Purchasing Agent and the Authorized Users purchasing official, suspend additional shipments of Product or provision of services to such entity until such time as reasonable arrangements have been made and assurances given by such entity for current and future contract payments.

Notwithstanding the foregoing, the Contractor shall, at least 10 days prior to declaring a breach of contract by any Authorized User, by certified or registered mail, notify both the Purchasing Agent and the purchasing official of the breaching Authorized User of the specific facts, circumstances and grounds upon which a breach will be declared. It is understood, however, that if the Contractors basis for declaring a breach is insufficient, the Contractors declaration of breach and failure to service an Authorized User shall constitute a breach of its contract and the County or Authorized User may thereafter utilize any remedy available at law or equity.

63. INTEREST ON LATE PAYMENTS

- (a) **County Agencies** The payment of interest on certain payments due and owed by a County agency may be made in accordance with Section 3-a of the *General Municipal Law* at the rate of three percent (3%) per annum.
- (b) **By Non-County Agencies** The terms of Article 11-A apply only to procurements by and the consequent payment obligations of the County. Neither expressly nor by any implication is the County responsible for payments on any purchases made by a Non-County Agency

Authorized User.

(c) By Contractor Should the Contractor be liable for any payments to the County hereunder, interest, late payment charges and collection fee charges will be determined and assessed pursuant to Section 18 of the *State Finance Law* to the same extent as though the contract was with the State of New York rather than the County.

64. REMEDIES FOR BREACH It is understood and agreed that all rights and remedies afforded below shall be in addition to all remedies or actions otherwise authorized or permitted by law:

(a) Cover / Substitute Performance Upon the failure of the Contractor to properly perform within the time specified, failure to provide acceptable service, to make immediate replacement of rejected Product when so requested, or upon the revocation of the Contract by the Purchasing Agent for cause, or upon repudiation of the contract by the Contractor, the Purchasing Agent may, with or without formally bidding same:

i. Purchase from other sources to replace the Product rejected, revoked, not timely delivered or repudiated; or

ii. If after making reasonable attempts, under the circumstances then existing, to timely provide acceptable service or acquire replacement product of equal or comparable quality, the Purchasing Agent is unsuccessful, the Purchasing Agent may acquire acceptable service or replacement product of lesser or greater quality.

Such purchases may, in the discretion of the Purchasing Agent, be deducted from the contract quantity.

(b) Withhold Payment In any case where a question of non-performance by Contractor arises, payment may be withheld in whole or in part at the discretion of the Purchasing Agent. Should the amount withheld be finally paid, a cash discount originally offered may be taken as if no delay in payment had occurred.

(c) Reimbursement of Costs Incurred The Contractor agrees to reimburse the County and/or Authorized User promptly for any and all additional costs and expenses incurred for acquiring acceptable services, and/or replacement Product. Should the cost of cover be less than the contract price, the Contractor shall have no claim to the difference. The Contractor covenants and agrees that in the event suit is successfully prosecuted for any default on the part of the Contractor, all costs and expenses expended or incurred by the County or Authorized User in connection therewith, including reasonable attorneys fees, shall be paid by the Contractor.

Where the Contractor fails to timely deliver pursuant to the guaranteed delivery terms of the contract, the Purchasing Agent may authorize an ordering Authorized User to rent substitute equipment temporarily. Any sums expended for such rental shall, upon demand, be reimbursed to the Authorized User promptly by the Contractor or deducted by the Authorized User from payments due or to become due the Contractor on the same or another transaction.

(d) Deduction / Credit Sums due as a result of these remedies may be deducted or offset by the County or Authorized User from payments due, or to become due, the Contractor on the same or another transaction. If no deduction or only a partial deduction is made in such fashion the Contractor shall pay to the County or Authorized User the amount of such claim or portion of the claim still outstanding, on demand. The Purchasing Agent reserves the right to determine the disposition of any rebates, settlements, restitution, liquidated damages, etc. which arise from the administration of the contract.

65. ASSIGNMENT OF CLAIM Contractor hereby assigns to the County any and all its claims for overcharges associated with this contract which may arise under the antitrust laws of the United States, 15 U.S.C. Section 1, *et seq.* and the antitrust laws of the State of New York, *General Business Law* Section 340, *et seq.*

66. TOXIC SUBSTANCES Each Contractor furnishing a toxic substance as defined by Section 875 of the *Labor Law*, shall provide such Authorized User with not less than two copies of a material safety data sheet, which sheet shall include for each such substance the information outlined in Section 876 of the *Labor Law*.

Before any chemical product is used or applied on or in any building, a copy of the product label and Material Safety Data Sheet must be provided to and approved by the user agency representative.

67. INDEPENDENT CONTRACTOR It is understood and agreed that the legal status of the Contractor, its agents, officers and employees under this Contract is that of an independent contractor, and in no manner shall they be deemed employees of the County or Authorized User, and therefore are not entitled to any of the benefits associated with such employment. The Contractor agrees, during the term of this contract, to maintain at Contractors expense those benefits to which its employees would otherwise be entitled by law, including health benefits, and all necessary insurance for its employees, including workers compensation, disability and unemployment insurance, and to provide the Authorized User with certification of such insurance upon request. The Contractor remains responsible for all applicable federal, state and local taxes, and all FICA contributions.

68. SECURITY / CONFIDENTIALITY Contractor warrants, covenants and represents that it will comply fully with all security procedures of the County and any Authorized User(s) in performance of the Contract.

Contractor further warrants, covenants and represents that any confidential information obtained by Contractor, its agents, subcontractors, officers, or employees in the course of performing its obligations, including without limitation, security procedures, business operations information, or commercial proprietary information in the possession of the County or any Authorized User hereunder or received from another third party, will not be divulged to any third parties. Contractor shall not be required to keep confidential any such confidential material which is publicly available through no fault of Contractor, independently developed by Contractor without reliance on confidential information of the County or Authorized User, or otherwise obtained under the Freedom of Information Act or other applicable New York State Laws and Regulations. This warranty shall survive termination of this Contract for a period of five (5) years. Contractor further agrees to take appropriate steps to instruct its personnel, agents, officers and any subcontractors regarding the obligations arising under this clause to insure such confidentiality.

69. COOPERATION WITH THIRD PARTIES The Contractor shall be responsible for fully cooperating with any third party agents, including but not limited to subcontractors of the Authorized User, relating to delivery of product or coordination of services.

70. CONTRACT TERM - EXTENSION In addition to any stated renewal periods in the Contract, any contract or unit portion thereof let by the Purchasing Agent may be extended by the Purchasing Agent for an additional period(s) of up to one year (cumulatively) with the written concurrence of the Contractor.

71. WARRANTIES & GUARANTEES Contractor hereby warrants and guarantees:

- (a) To fully defend, indemnify and save harmless the County, Authorized Users and their respective officers, agents and employees from suits, actions, damages and costs of every name and description arising out of the acts or omissions of Contractor, its officers, employees,

subcontractors, partners, or agents, in any performance under this contract including: i) personal injury, damage to real or personal tangible or intangible property, without limitation; ii) negligence, either active or passive, without limitation, or iii) infringement of any law or of a United States Letter Patent with respect to the Products furnished, or of any copyright, trademark, trade secret or other third party intellectual proprietary rights, without limitation, provided that the County or Authorized User shall give Contractor: (a) prompt written notice of any action, claim or threat of infringement suit, or other suit, promptness of which shall be established by Authorized User upon the furnishing of written notice and verified receipt, (b) the opportunity to take over, settle or defend such action, claim or suit at Bidders sole expense, and (c) assistance in the defense of any such action at the expense of Contractor. Where a dispute or claim arises relative to a real or anticipated infringement, the County or Authorized User may require Bidder/Contractor, at its sole expense, to submit such information and documentation, including formal patent attorney opinions, as the Purchasing Agent shall require.

(b) Contractor warrants full ownership, clear title free of all liens, or perpetual license rights to any Products transferred to Authorized User under this Contract, and Contractor shall be solely liable for any costs of acquisition associated therewith without limitation. Contractor warrants that Authorized User will have undisturbed, peaceful use of the Products, including, without limitation, software, object or source codes, custom programming or third party intellectual property rights incorporated or embedded therein, and training modules or Documentation. Contractor fully indemnifies the County and Authorized User for any loss, damages or actions arising from a breach of said warranty without limitation.

(c) To pay, at its sole expense, all applicable permits, licenses, tariffs, tolls and fees and give all notices and comply with all laws, ordinances, rules and regulations of any governmental entity in conjunction with the performance of obligations under the contract.

(d) Unless recycled or recovered materials are available in accordance with the "Recycled & Recovered Materials" clause, Product offered shall be standard new equipment, current model of regular stock product with all parts regularly used with the type of equipment offered; and no attachment or part has been substituted or applied contrary to the manufacturers recommendations and standard practice. Every Product, including any substituted or replacement unit delivered, must be guaranteed against faulty material and workmanship for a period of one year from and after the date the unit is accepted unless otherwise specified by the County or Authorized User. Notwithstanding the foregoing, when the manufacturers standard guarantee for Product or any component thereof exceeds one year, the longer guarantee period shall apply to such unit or component thereof delivered under this contract. Furthermore, the Contractor agrees to extend its warranty period with regard to any Product delivered by the cumulative periods of time, after notification, during which the Product requires servicing or replacement (down time) or is in the possession of the Contractor, its agents, officers or employees. If during the regular or extended warranty periods faults develop, the Contractor shall promptly repair or, upon demand, replace the defective unit or component part affected. All costs for labor and material and transportation incurred to repair or replace defective goods during the warranty periods shall be borne solely by the Contractor, and the County or Authorized User shall in no event be liable or responsible therefore. This warranty shall survive any termination of the contract in accordance with the warranty term.

(e) Where the provision of services requires the replacement or repair of Product, any replaced or repaired component, part or Product shall be new and shall, if available, be replaced by the original manufacturers component, part or Product. All proposed substitutes for the original manufacturers installed Product must be approved by the Authorized User before installation. The Product or part shall be equal to or of better quality than the original Product being replaced. Any Product replaced by the Contractor under the contract shall be guaranteed for one (1) year from the date of replacement and replaced at no cost to the Authorized User if found defective during that time.

(f) Prior to award and during the Contract term and any renewals thereof, Contractor must establish to the satisfaction of the Purchasing Agent that it meets or exceeds all requirements of the bid and any applicable laws, including but not limited to, permits, insurance coverage, licensing, proof of coverage for workman's compensation, and shall provide such proof as required by the Purchasing Agent. Failure to do so may constitute grounds for the County to cancel or suspend this contract, in whole or in part, or to take any other action deemed necessary by the Purchasing Agent.

The Contractor further warrants and guarantees:

i. His/Her/Its products against defective material or workmanship and to repair or replace any damages or marring occasioned in transit.

ii. To furnish adequate protection from damage for all work and repair damages of any kind for which he or his workmen are responsible, to the building or equipment, to his own work, or to the work of other successful bidders.

iii. To carry adequate insurance to protect the County from loss in case of accident, fire, theft, etc.

iv. That all deliveries will be equal to the accepted bid sample.

v. That the equipment delivered is standard, new, latest model of regular stock product or as required by the specifications; also that no attachment or part has been substituted or applied contrary to manufacturer's recommendations and standard practice. Every unit delivered must be guaranteed against faulty material and workmanship for a period of at least one year from date of delivery. If during this period such faults develop, the successful bidder agrees to replace the unit or the part affected without cost to the County. Any merchandise provided under the contract which is or becomes defective during the guarantee period shall be replaced by the successful bidder free of charge with the specific understanding that all replacements shall carry the same guarantee as the original equipment. The successful bidder shall make any such replacement immediately upon receiving notice from the County.

vi. That all manufacturers product warranties and guarantees shall be furnished to the County, and that the County's rights thereunder shall not be in any way impaired or limited.

GENERAL

72. APPLICABILITY In addition to the terms contained in **Part I (General - All Procurements)**, the terms contained in **Part II (Software & Technology Procurements)** apply to software and technology procurements.

73. DEFINITIONS - Part II

DOCUMENTATION The complete set of manuals (e.g. user, installation, instruction or diagnostic manuals) in either hard or electronic copy, necessary to enable an Authorized User to properly test, install, operate and enjoy full use of the Product in accordance with the license rights.

ENTERPRISE The business operations in the United States of a Licensee or Enterprise Participant, without regard to geographic location where such operations are performed or the entity actually performing such operations on behalf of Licensee or Enterprise Participant. For the County of New York, "business operations" shall be defined as the business operations of all Agencies, as defined in Part I.

ENTERPRISE LICENSE A contract which grants Enterprise Participants unlimited license rights to access, use and/or execute Product within the Enterprise.

ENTERPRISE PARTICIPANTS One or more Licensees, as defined in Part I, participating in an Enterprise License.

LICENSE EFFECTIVE DATE The date Product is delivered to an Authorized User. Where a License involves Licensees right to copy a previously licensed and delivered Master Copy of a Program, the license effective date for additional copies shall be deemed to be the date on which the Purchase Order is executed.

LOGICAL PARTITION A subset of the processing power within a CEC which has been divided through hardware and/or software means (i.e. *Processor Resources/System Manager [PR/SM]*) so as to limit the total processing power which is accessible by an operating system image by individual users or individual software products.

OBJECT CODE The machine executable code that can be directly executed by a computers central processing unit(s).

PHYSICAL PARTITION A subset of the processing power within a CEC which has been derived through hardware means so as to limit the total processing power accessible by an operating system image by individual users or individual Products.

SITE The location (street address) where Product will be executed.

SOURCE CODE The programming statements or instructions written and expressed in any language understandable by a human being skilled in the art which are translated by a language compiler to produce executable machine Object Code.

TERMS OF LICENSE The terms and conditions set forth in the Contract which are in effect and applicable to a Product order at the time of order placement, and only such additional terms as are consistent therewith or more advantageous to the Authorized User as are set forth on the individual Product order form executed and approved by both Authorized User and Contractor.

VIRUS Any computer code, whether or not written or conceived by Contractor, which disrupts, disables, harms, or otherwise impedes in any manner the operation of the Product, or any other associated software, firmware, hardware, or computer system (such as local area or wide-area networks), including aesthetic disruptions or distortions, but does not include security keys or other such devices installed by Product manufacturer.

TERMS AND CONDITIONS

74. SOFTWARE LICENSE GRANT *Unless otherwise set forth in the Bid Specifications or Contract, where Product is acquired on a licensed based the following shall constitute the license grant:*

(a) **License Scope** Licensee is granted a non-exclusive, perpetual license to use, execute, reproduce, display, perform, or merge the Product with other product within its business enterprise in the United States. Licensee shall have the right to use and distribute modifications or customizations of the Product to and for use by any Authorized Users otherwise licensed to use the product, provided that any modifications, however extensive, shall not diminish manufacturers proprietary title or interest. No license, right or interest in any trademark, trade name, or service mark is granted hereunder.

(b) **License Term** The license term shall commence upon the License Effective Date. Where the terms of license permit licensing on a non-perpetual basis, the license term stated in

the Contract shall be extended by the time periods allowed for testing and acceptance.

(c) Licensed Documentation Contractor hereby grants to Licensee a perpetual license right to make, reproduce (including downloading electronic copies of the Product) and distribute, either electronically or otherwise, copies of Product Documentation as necessary to enjoy full use of the Product. If commercially available, Licensee shall have the option to require the Contractor to deliver, at Contractors expense: a) One (1) hard copy and One (1) Master Electronic Copy of the Documentation in diskette or CD-ROM format; or b) hard copies of the Product Documentation by type of license in the following amounts, unless otherwise mutually agreed:

- Individual/Named User License – 1 copy per License
- Concurrent Users – 8 copies per site
- Processing Capacity – 8 copies per site

(d) Product Use Product may be accessed, used, executed, reproduced, displayed, performed by Licensee to service all Authorized Users of the machine on which Product is installed, up to the capacity measured by the applicable licensing unit stated in the terms of license (i.e. payroll size, number of employees, CPU, MIPS, MSU, concurrent user, workstation).

(e) Permitted License Transfers As Licensee's business operations may be altered, expanded or diminished, licenses granted hereunder may be transferred or combined for use at an alternative or consolidated Authorized User site not originally specified in the license, including transfers between Agencies ("permitted license transfers"). Licensee(s) do not have to obtain the approval of Contractor for permitted license transfers, but must give thirty (30) days prior written notice to Contractor of such move(s) and certify in writing that the Product is not in use at the prior site. There shall be no additional license or other transfer fees due Contractor, provided that: i) the maximum capacity of the consolidated machine is equal to the combined individual license capacity of all licenses running at the consolidated or transferred site. (e.g., named users, seats, or MIPS); and ii) that, if the maximum capacity of the consolidated machine is greater than the individual license capacity being transferred, a logical or physical partition or other means of restricting access will be maintained within the computer system so as to restrict use and access to the Product to that unit of licensed capacity solely dedicated to beneficial use for Licensee.

(f) Restricted Use By Outsourcers / Facilities Management, Service Bureaus / or Other Third Parties Outsourcers, facilities management or service bureaus retained by Licensee shall have the right to use the Product to maintain Licensee's business operations, including data processing, for the time period that they are engaged in such activities, provided that: 1) Licensee gives notice to Contractor of such party, site of intended use of the Product, and means of access; and 2) such party has executed, or agrees to execute, the Product manufacturers standard nondisclosure or restricted use agreement which executed agreement shall be accepted by the Contractor ("NonDisclosure Agreement"); and 3) if such party is engaged in the business of facility management, outsourcing, service bureau or other services, such third party will maintain a logical or physical partition within its computer system so as to restrict use and access to the program to that portion solely dedicated to beneficial use for Licensee. In no event shall Licensee assume any liability for third partys compliance with the terms of the Non-Disclosure Agreement, nor shall the Non-Disclosure Agreement create or impose any liabilities on the County or Licensee.

Any third party with whom a Licensee has a relationship for a state function or business operation, shall have the temporary right to use Product (using, for example, but not limited to, JAVA Applets), provided that such use shall be limited to the time period during which the third party is using the Product for the stated function or business activity.

(g) Archival Back-Up and Disaster Recovery Licensee may use and copy the Product and related Documentation in connection with: 1) reproducing a reasonable number of copies of the Product for archival backup and disaster recovery procedures in the event of destruction or corruption of the Product or disasters or emergencies which require Licensee to restore backup(s) or to initiate disaster recovery procedures for its platform or operating systems; 2) reproducing a reasonable number of copies of the Product and related documentation for cold site storage. "Cold Site" storage shall be defined as a restorable back-up copy of the Product not to be installed until and after the declaration by the Licensee of a disaster; 3) reproducing a back-up copy of the Product to run for a reasonable period of time in conjunction with a documented consolidation or transfer otherwise allowed under paragraph (F) above. "Disaster Recovery" shall be defined as the installation and storage of Product in ready-to-execute, back-up computer systems prior to disaster or breakdown which is not used for active production or development.

(h) Confidentiality Restrictions The Product is a trade secret and proprietary product. Licensee and its employees will keep the Product strictly confidential, and Licensee will not disclose or otherwise distribute or reproduce any Product to anyone other than as authorized under the terms of license. Licensee will not remove or destroy any proprietary markings of Contractor.

(i) Restricted Use by Licensee Except as expressly authorized by the terms of license, Licensee shall not:

- a. Copy the Product;
- b. Cause or permit reverse compilation or reverse assembly of all or any portion of the Product;
- c. Distribute, disclose, market, rent, lease or transfer to any third party any portion of the Product or the Documentation, or use the Product or Documentation in any service bureau arrangement;
- d. Disclose the results of Product performance benchmarks to any third party who is not an Authorized User without prior notice to Contractor;
- e. Export the Licensed Software in violation of any U.S. Department of Commerce export administration regulations.

75. ENTERPRISE LICENSE OPTION FOR SOFTWARE Multiple Authorized Users may license any Product offered under the Contract on behalf of their collective business operations. An Enterprise License shall incorporate the terms set forth in this Part II and the pricing set forth in the Contract, and additionally the following terms:

(a) Enterprise – Defined Any Authorized User may be an Enterprise Participant. Enterprise Participants will be enumerated in the Enterprise License, including: i) contact name, ship to and main billing address of each Enterprise Participant, ii) street address of the included End User sites of each Enterprise Participant. The originally defined Enterprise may be modified at any time thereafter, including deletion or addition of Enterprise Participants, sites ownership to" locations, provided that Contractor is given written notice and that any additional capacity required by such addition is licensed in accordance with the Enterprise License terms.

(b) Product Use Product licensed under this Enterprise Option shall be licensed with the rights set forth in this Part II, without reference to a specific designated system or Licensee, up to the maximum licensed capacity. Product may be used and freely transferable anywhere

within the defined Enterprise, including higher or lower performance machines, and Enterprise Participants will not incur an increase in license, support or other charges provided that the aggregate utilization of the Product does not exceed the aggregate Enterprise Licensed capacity.

(c) Submission of Orders, Billing and Usage Reporting An Enterprise may be established for order placement and billing as either a “single” or “multiple” point of contact, at Licensees option. Where designated as a “single”, one Enterprise Participant shall be designated as the lead agency and central point for submission of Purchase Orders, usage reporting and billing. Where designated as “multiple” point of contact, each designated Enterprise Participant shall be responsible for submission of Purchase Orders, reporting and billing with regard to its use of Enterprise Licensed Product. For either single or multiple point of contact Enterprises, a) Contractor agrees to hold each Enterprise Participant solely responsible for payment and performance; and b) Contractor shall be responsible for furnishing an annual report to each designated point of contact summarizing overall Enterprise License activity for the preceding twelve months.

(d) Shipping / Delivery Contractor shall be responsible for delivery of Master Copies of Enterprise Licensed Product and documentation to Enterprise Participants. Within either “Single” or “Multiple” Enterprise Licenses, shipping and delivery of Master Copies of Product and Documentation shall be the responsibility of Contractor to each “ship to” location specified on the Purchase Order(s). Distribution and installation of Enterprise Licensed Product to End Users at a site shall be the responsibility of the Licensee.

(e) Enterprise Operating Systems Unless otherwise specified by the parties, up to ten (10) hardware/operating system combinations for Product shall be included at no additional charge. The initial ten hardware/operating systems may be specified at any time within five (5) years of the Enterprise License effective date. Additional hardware/operating systems beyond the initial ten (10) may be specified at anytime by the Enterprise, however if additional copies of Product are required for hardware/operating systems beyond the initial ten, the cost for such systems will be as mutually agreed between the parties.

(f) Product Acceptance Each Enterprise Participant shall have a right of acceptance, as set forth above in this Part II, only for the first copy of Product for its site(s).

(g) Enterprise Fees Enterprise License Fees shall be set forth in the Contract. Notwithstanding the foregoing, the Product license fees for additional copies or units of capacity for Enterprise licensed Product shall not increase by more than six percent (6%) annually each year during the Enterprise License term. Contractor may offer additional discounts/incentives for Enterprise Participants as may be mutually agreed between the parties. Enterprise Participants shall be entitled to aggregate the volume of all Enterprise Participants for purposes of establishing any applicable discounts under the Contract, and Enterprise Licensed Volume shall be aggregated with volume of non-Enterprise Licensed Product otherwise purchased under the centralized Contract. Upon termination of the Enterprise, Enterprise Participants have the right to acquire additional capacity or users at the Enterprise License price for twelve months after the termination of the Enterprise License.

(h) Technical Support Unless otherwise mutually agreed, technical support is optional and may be elected individually by Product by each Enterprise Participant. Where an Enterprise Participant is under a current maintenance or technical support contract, such Enterprise Participant shall be entitled to credit any support paid covering any portion of the Enterprise License Term to the fees due under the Enterprise license.

Enterprise Participants shall have the right to partially or wholly de-support a subset of unused Enterprise licensed capacity upon written notice to Contractor at the end of any then -

current technical support term without penalty or charge. The capacity for a Program license which has been de-supported must remain inactive and may not be used within the Enterprise unless technical support for such capacity has been reinstated. In the event of de-support, Contractor reserves the right to reasonably determine compatibility of future releases or new programs prior to shipment.

(i) Merger of Two or More Enterprises Two or more Enterprises may be merged to form a larger Enterprise for the purpose of sharing and exchanging data at no additional license fee provided that participants give Contractor notice of such merger and that the combined capacity does not exceed the maximum capacity of the individual licenses.

(j) "Nested" Enterprises Individual Enterprise License participant(s) may license additional capacity or products for the specific use of a subset of the larger enterprise. Said participant(s) must certify in writing to Contractor that such use is only by the enumerated subset of participants.

(k) Default A default by any Enterprise Participant shall entitle the Contractor to the remedies against such participant under the Contract, but shall not be deemed a default by the remaining non-defaulting Enterprise Participants.

76. PRODUCT ACCEPTANCE Unless otherwise provided in the Bid Specifications, the County and/or Authorized User(s) shall have sixty (60) days from delivery to accept Product. Failure to provide notice of acceptance or rejection by the end of the period provided for under this clause would constitute acceptance by the County or Authorized User(s) as of the expiration of that period.

Unless otherwise provided in the Bid Specifications, The County or Authorized User shall have the option to run acceptance testing on the Product prior to acceptance, such tests and data sets to be specified by User. Where using its own data or tests, The County or Authorized User must have the tests or representative set of data available upon delivery. This demonstration will take the form of a documented installation test, capable of observation by the County or Authorized User, and shall be made part of the Contractors standard documentation. The test data shall remain accessible to the County or Authorized User after completion of the test.

In the event that the documented installation test cannot be completed successfully within sixty (60) days from delivery, and the Contractor or Product is responsible for the delay, The County or Authorized User shall have the option to cancel the order in whole or in part, or to extend the testing period for another sixty (60) day increment. The County or Authorized User shall notify Contractor of acceptance upon successful completion of the documented installation test. Such cancellation shall not give rise to any cause of action against the County or Authorized User for damages, loss of profits, expenses, or other remuneration of any kind.

Costs and liabilities associated with a failure of the Product to perform in accordance with the functionality tests or product specifications during the acceptance period shall be borne fully by Contractor to the extent that said costs or liabilities shall not have been caused by negligent or willful acts or omissions of the The County or Authorized Users agents or employees. Said costs shall be limited to fees paid to Contractor, if any, or any liability for costs incurred at the direction or recommendation of Contractor.

77. AUDIT OF LICENSED PRODUCT USAGE Contractor shall have the right to periodically audit, at its expense, use of licensed Product at any site where a copy of the Product resides provided that: i) Contractor gives Licensee or Enterprise Participants at least thirty (30) days advance notice, ii) such audit is conducted during such party's normal business hours iii) each Licensee or Enterprise Participant is entitled to designate a representative who shall be entitled to participant and simultaneously review all information obtained by the audit, and shall be entitled to copies of all reports, data or information obtained by the Contractor; and iv) if the audit shows that such party is not in

compliance such party shall be liable for the unlicensed capacity and shall be required to purchase the additional units or rights necessary to bring it into compliance.

78. OWNERSHIP / TITLE TO CUSTOM PRODUCTS OR PROGRAMMING Where contract deliverables include custom products or programming, title, rights and interests to such Product(s) shall be determined as follows:

(a) Definitions

Product For purposes of this section, the term “Product” shall have the meaning set forth in Part I of these *General Specifications*, which includes, but is not limited to: software applications or programming, programming tools, documentation (including user or training manuals), modules, interfaces, templates, and other elements such as utilities, subroutines, algorithms, formulas, source code, object code, reports, drawings, or data.

“Existing Product” is defined as any proprietary material(s) existing or developed independently and not at the expense of Licensee.

“Custom Product” is defined as any material(s), exclusive of Existing Product, created, prepared, written, compiled or developed by Contractor, or anyone acting on his behalf for The County or Authorized User pursuant to the Contract.

(b) Contractor or Third Party Manufacturers Title to Existing Product Title to Existing Product(s) does not transfer. With respect to such Existing Product(s), whether embedded in or operating in conjunction with Custom Product, Contractor warrants: a) all right, title and interest in Contractor Existing Product(s); or b) all license rights, title and interest in third party Existing Product(s), which include the right to grant to The County or Authorized User an irrevocable, non-exclusive, worldwide, paid-up license to use, execute, reproduce, display, perform, and distribute Existing Product(s). Contractor hereby grants a irrevocable, non-exclusive, worldwide, paid-up license to use, execute, reproduce, display, perform, and distribute Existing Product(s) embedded in or transferred for use in conjunction with Custom Product(s). The Licensee agrees to reproduce the copyright notice and any other legend of ownership on any copies made under the license granted under this paragraph prior to distribution or use.

(c) Title to Custom Product Title to Custom Product(s), excluding Existing Product, shall be deemed the sole and exclusive property of the County or Authorized User, who shall have all right, title and interest (including ownership and copyrights). For the purposes of the federal copyright law, execution of this contract shall constitute an assignment of all right, title and interest in the Custom Product(s) by Contractor to the County or Authorized User. The County or Authorized User, in its sole discretion, reserves the right to sell Custom Product or to license them on an exclusive or non-exclusive basis to Contractor or other Third Parties. Contractor hereby agrees to take all necessary and appropriate steps to ensure that Custom Product is protected against unauthorized use, execution, reproduction, display, performance, or distribution by or through Contractor, its partners or agents. Notwithstanding this reservation of title, Contractor shall not be precluded from using the related or underlying general knowledge, skills and experience developed in the course of providing the Custom Product in the course of Contractor’s business.

(d) Acquisitions Funded By Tax Exempt Financing In addition to the foregoing rights under a, b and c, the sale or licensing of Custom Product or rights therein shall not occur until such Product or rights are or become useable, and shall be at fair market value which shall be determined at the time of sale or licensing. Any such transfer shall be pursuant to a separate written agreement. If the Contract deliverables are to be funded through tax exempt financing, the County or Authorized User may assign to a Trustee or other entity for security purposes County or Authorized Users ownership and license rights in Custom and Existing Products. Contractor will cooperate with the County or Authorized User to execute such other documents as may be appropriate to achieve the objectives of

this paragraph.

(e) Other Acquisitions (Not Funded by Tax Exempt Financing) In addition to the rights set forth above (paragraphs “a”, “b” and “c”), the County or Authorized User reserves the right to transfer any or all rights to Custom Materials on an exclusive or non-exclusive basis. Where such transfer (sale or licensing) is provided in the Bid Specifications, Contractor shall include a purchase price for such rights in its bid. Such price shall be offered as a deduction from Contractor’s overall Bid or Project Bid price, and shall be weighted as set forth in the bid evaluation criteria, if any. Such rights shall transfer to the successful Bidder/Contractor upon successful completion and acceptance by the County or Authorized User of all contract deliverables. Contractor will cooperate with the County or Authorized User to execute such other documents as may be appropriate to achieve the objectives of this paragraph.

79. PROOF OF LICENSE The Contractor must provide to each Licensee who places a Product order either: a) the Product manufacturer’s certified License Confirmation Certificates in the name of each such Licensee; or b) a written confirmation from the Product manufacturer accepting Contractors Product invoice as proof of license. Bidder or Contractor shall submit a sample manufacturers certificate, or alternatively such written confirmation from the manufacturer, with the Bid or Contract. Such certificates must be in a form acceptable to the Licensee.

80. PRODUCT VERSION Product orders shall be deemed to reference Manufacturers most recently released model or version of the Product at time of delivery, unless an earlier model or version is specifically requested in writing by the County or Authorized User and Contractor is willing to provide such version.

81. MIGRATION TO CENTRALIZED CONTRACT The County or Authorized User may obtain additional Product authorized under this contract, (e.g., licensed capacity upgrades, new releases, documentation, maintenance, consulting or training) whether or not Product was initially obtained independently of this contract. The County or Authorized Users election to obtain additional Product shall not operate to diminish, alter or extinguish rights previously granted.

82. NOTICE OF PRODUCT DISCONTINUANCE In the event that a Product manufacturer proposes to discontinue maintenance or support for Product, Contractor shall (1) notify the County and each Authorized User in writing of the intended discontinuance, and (2) continue to provide maintenance and support for the greater of: a) the best terms offered by Contractor to any other customer, or b) not less than eighteen (18) months from the date of notice, and (3) at The County or Authorized Users option, either a) provided that the County or Authorized User is under maintenance, provide the County or Authorized User with either a Product replacement with equivalent functionality at no additional charge, or b) provide County or Authorized User with the source code for Licensed Product at no additional charge to enable it to continue use and maintenance of the Product.

83. REINSTATEMENT OF MAINTENANCE The County or Authorized User shall not be required to purchase maintenance for use of Product, and may discontinue maintenance at the end of any current maintenance term upon written notice to Contractor. In the event that The County or Authorized User discontinues maintenance of licensed Product, it may, at any time thereafter, reinstate maintenance for Product without any additional penalties or other charges, by paying Contractor at rates which would have been due under the contract for the period of time that such maintenance had lapsed, or for twelve months, whichever is less.

84. NO HARDSTOP / PASSIVE LICENSE MONITORING Contractor hereby represents, warrants and covenants that the Product and all Upgrades do not and will not contain any computer code that would disable the Product or Upgrades or impair in any way its operation based on the elapsing of a period of time, exceeding an authorized number of copies, advancement to a particular date or other numeral, or other similar self-destruct mechanisms (sometimes referred to as “time bombs”, “time locks”, or “drop dead” devices) or that would permit Contractor to access the Product to cause such disablement or

impairment (sometimes referred to as a “trap door” device). Contractor agrees that in the event of a breach or alleged breach of this provision that The County or Authorized User shall not have an adequate remedy at law, including monetary damages, and that The County or Authorized User shall consequently be entitled to seek a temporary restraining order, injunction, or other form of equitable relief against the continuance of such breach, in addition to any and all remedies to which The County or Authorized User shall be entitled.

85. ADDITIONAL WARRANTIES / GUARANTEES Where Contractor or Product manufacturer offers additional or more advantageous warranties than set forth herein, Contractor shall offer or pass through any additional or more advantageous warranties to The County or Authorized Users. In addition to the ‘Warranties/Guarantees’ set forth in Part I, Contractor makes the following warranties.

(a) Product Performance Warranty Contractor represents and warrants that the Products delivered pursuant to this contract conform to the manufacturers specifications, performance standards, and documentation and that the documentation fully describes the proper procedure for using the Products in an efficient manner. Contractor does not warrant that software is error-free.

In the event that Contractor does not remedy a substantial breach of this warranty within the cure period, Licensee shall also have the right to terminate any payments due Contractor, with a refund of the any fees prospectively paid from the date of breach.

(b) Year 2000 Warranty For all procurements of Product, Contractor must furnish a warranty statement in accordance with the NYS Standard Year 2000 Warranty Compliance Statement set forth in Part I at the time of bid for agency specific contracts or product order for centralized contracts.

(c) Virus Warranty Contractor represents and warrants that Licensed Software contains no known viruses. Bidder is not responsible for viruses introduced at Licensees site. For purposes of this provision, “Virus” shall have the meaning set forth in Part II, “Definitions”.

A breach of any of the foregoing shall be deemed a material breach of the Contract or any License granted thereunder. The defaulting party shall be given written notice of a warranty breach under this section and shall have a thirty (30) day period to cure such breach.

86. INDEMINIFICATION THE WARRANTIES SET FORTH IN THESE GENERAL SPECIFICATIONS (PARTS I and II) ARE IN LIEU OF ALL OTHER WARRANTIES, EXPRESS OR IMPLIED, INCLUDING BUT NOT LIMITED TO, THE IMPLIED WARRANTIES OF MERCHANTABILITY AND FITNESS FOR A PARTICULAR PURPOSE.

Contractor shall defend, indemnify and save harmless the County and Authorized Users from suits, actions, claims, damages and costs arising under or connected to Contractors actions, and except where express loss liabilities set forth elsewhere in the Contract provide for a higher loss limitation liability than as set forth in this paragraph, or where such express provisions impose Contractor liability on “without limitation”, the total liability of Contractor for such claim(s), regardless of the nature and basis for the claim, shall not exceed two (2) times the fees paid for the applicable Product. For any suit, action, claim, damages or costs arising under or are connected to personal injury or property damage, or breach of the title, patent and copyright warranties, Contractor shall be fully liable without limitation.

The County or Authorized User may retain such moneys from the amount due Contractor as may be necessary to satisfy any claim for damages, costs and the like asserted by or against the County or Authorized User, provided however, that Contractor shall not indemnify each such entity to the extent that any claim, loss or damages arising hereunder is caused by the negligence act or failure to act of said entity.

87. SOURCE CODE ESCROW FOR LICENSED PRODUCTS If source code or source code escrow is offered by either Contractor or Product manufacturer/developer to any other commercial customers, Contractor either: i) will provide Licensee with the Source Code for the Product; or ii) place the Source Code in a third party escrow arrangement with a designated escrow agent who shall be named and identified to the County, and who shall be directed to release the deposited Source Code in accordance with a standard escrow agreement acceptable to the County, or iii) will certify to the County that the Product manufacturer/developer has named the County, and the Licensee, as a named beneficiary of an established escrow arrangement with its designated escrow agent who shall be named and identified to the County and Licensee, and who shall be directed to release the deposited Source Code in accordance with the terms of escrow. Source Code, as well as any corrections or enhancements to such source code, shall be updated for each new release of the Product in the same manner as provided above. Contractor shall identify the escrow agent upon commencement of the contract term and shall certify annually that the escrow remains in effect in compliance with the terms of this paragraph.

The County may release the Source Code to Licensees under this Contract who have licensed Product or obtained services, who may use such copy of the Source Code to maintain the Product.

ESSEX COUNTY PURCHASING
7551 COURT STREET – PO BOX 217
ELIZABETHTOWN, NY 12932

NON-BIDDER RESPONSE

Bid/RFP Name: _____

The Essex County Purchasing Department is interested in the reasons why bidders fail to submit bids. Please indicate your reason(s) by checking all appropriate item(s) below and returning this form to the above address.

- Could not meet specifications or Scope of Services.
- Items or materials requested not manufactured by us or not available to our company.
- Insurance Requirements are too restricting.
- Bond requirements are too restricting.
- Specifications or Scope of Services not clearly understood or applicable (too vague, too rigid, etc.)
- Project not suited to firm,
- Quantities too small.
- Insufficient time allowed for preparation of bid.
- Other reasons; please state and define:

Vendor Name: _____

Contact Person: _____

Vendor Address: _____

Vendor Telephone: _____

Request for Taxpayer Identification Number and Certification

**Give Form to the
 requester. Do not
 send to the IRS.**

Print or type See Specific Instructions on page 2.	1 Name (as shown on your income tax return). Name is required on this line; do not leave this line blank.	
	2 Business name/disregarded entity name, if different from above	
	3 Check appropriate box for federal tax classification; check only one of the following seven boxes: <input type="checkbox"/> Individual/sole proprietor or single-member LLC <input type="checkbox"/> C Corporation <input type="checkbox"/> S Corporation <input type="checkbox"/> Partnership <input type="checkbox"/> Trust/estate <input type="checkbox"/> Limited liability company. Enter the tax classification (C=C corporation, S=S corporation, P=partnership) ▶ _____ Note. For a single-member LLC that is disregarded, do not check LLC; check the appropriate box in the line above for the tax classification of the single-member owner. <input type="checkbox"/> Other (see instructions) ▶ _____	
	4 Exemptions (codes apply only to certain entities, not individuals; see instructions on page 3): Exempt payee code (if any) _____ Exemption from FATCA reporting code (if any) _____ <i>(Applies to accounts maintained outside the U.S.)</i>	
	5 Address (number, street, and apt. or suite no.)	Requester's name and address (optional)
	6 City, state, and ZIP code	
	7 List account number(s) here (optional)	

Part I Taxpayer Identification Number (TIN)

Enter your TIN in the appropriate box. The TIN provided must match the name given on line 1 to avoid backup withholding. For individuals, this is generally your social security number (SSN). However, for a resident alien, sole proprietor, or disregarded entity, see the Part I instructions on page 3. For other entities, it is your employer identification number (EIN). If you do not have a number, see *How to get a TIN* on page 3.

Note. If the account is in more than one name, see the instructions for line 1 and the chart on page 4 for guidelines on whose number to enter.

Social security number										
					-					
					-					
OR										
Employer identification number										
					-					

Part II Certification

Under penalties of perjury, I certify that:

1. The number shown on this form is my correct taxpayer identification number (or I am waiting for a number to be issued to me); and
2. I am not subject to backup withholding because: (a) I am exempt from backup withholding, or (b) I have not been notified by the Internal Revenue Service (IRS) that I am subject to backup withholding as a result of a failure to report all interest or dividends, or (c) the IRS has notified me that I am no longer subject to backup withholding; and
3. I am a U.S. citizen or other U.S. person (defined below); and
4. The FATCA code(s) entered on this form (if any) indicating that I am exempt from FATCA reporting is correct.

Certification instructions. You must cross out item 2 above if you have been notified by the IRS that you are currently subject to backup withholding because you have failed to report all interest and dividends on your tax return. For real estate transactions, item 2 does not apply. For mortgage interest paid, acquisition or abandonment of secured property, cancellation of debt, contributions to an individual retirement arrangement (IRA), and generally, payments other than interest and dividends, you are not required to sign the certification, but you must provide your correct TIN. See the instructions on page 3.

Sign Here	Signature of U.S. person ▶	Date ▶
------------------	----------------------------	--------

General Instructions

Section references are to the Internal Revenue Code unless otherwise noted.
Future developments. Information about developments affecting Form W-9 (such as legislation enacted after we release it) is at www.irs.gov/fw9.

Purpose of Form

An individual or entity (Form W-9 requester) who is required to file an information return with the IRS must obtain your correct taxpayer identification number (TIN) which may be your social security number (SSN), individual taxpayer identification number (ITIN), adoption taxpayer identification number (ATIN), or employer identification number (EIN), to report on an information return the amount paid to you, or other amount reportable on an information return. Examples of information returns include, but are not limited to, the following:

- Form 1099-INT (interest earned or paid)
- Form 1099-DIV (dividends, including those from stocks or mutual funds)
- Form 1099-MISC (various types of income, prizes, awards, or gross proceeds)
- Form 1099-B (stock or mutual fund sales and certain other transactions by brokers)
- Form 1099-S (proceeds from real estate transactions)
- Form 1099-K (merchant card and third party network transactions)

- Form 1098 (home mortgage interest), 1098-E (student loan interest), 1098-T (tuition)
- Form 1099-C (canceled debt)
- Form 1099-A (acquisition or abandonment of secured property)

Use Form W-9 only if you are a U.S. person (including a resident alien), to provide your correct TIN.

If you do not return Form W-9 to the requester with a TIN, you might be subject to backup withholding. See What is backup withholding? on page 2.

By signing the filled-out form, you:

1. Certify that the TIN you are giving is correct (or you are waiting for a number to be issued),
2. Certify that you are not subject to backup withholding, or
3. Claim exemption from backup withholding if you are a U.S. exempt payee. If applicable, you are also certifying that as a U.S. person, your allocable share of any partnership income from a U.S. trade or business is not subject to the withholding tax on foreign partners' share of effectively connected income, and
4. Certify that FATCA code(s) entered on this form (if any) indicating that you are exempt from the FATCA reporting, is correct. See *What is FATCA reporting?* on page 2 for further information.

Note. If you are a U.S. person and a requester gives you a form other than Form W-9 to request your TIN, you must use the requester's form if it is substantially similar to this Form W-9.

Definition of a U.S. person. For federal tax purposes, you are considered a U.S. person if you are:

- An individual who is a U.S. citizen or U.S. resident alien;
- A partnership, corporation, company, or association created or organized in the United States or under the laws of the United States;
- An estate (other than a foreign estate); or
- A domestic trust (as defined in Regulations section 301.7701-7).

Special rules for partnerships. Partnerships that conduct a trade or business in the United States are generally required to pay a withholding tax under section 1446 on any foreign partners' share of effectively connected taxable income from such business. Further, in certain cases where a Form W-9 has not been received, the rules under section 1446 require a partnership to presume that a partner is a foreign person, and pay the section 1446 withholding tax. Therefore, if you are a U.S. person that is a partner in a partnership conducting a trade or business in the United States, provide Form W-9 to the partnership to establish your U.S. status and avoid section 1446 withholding on your share of partnership income.

In the cases below, the following person must give Form W-9 to the partnership for purposes of establishing its U.S. status and avoiding withholding on its allocable share of net income from the partnership conducting a trade or business in the United States:

- In the case of a disregarded entity with a U.S. owner, the U.S. owner of the disregarded entity and not the entity;
- In the case of a grantor trust with a U.S. grantor or other U.S. owner, generally, the U.S. grantor or other U.S. owner of the grantor trust and not the trust; and
- In the case of a U.S. trust (other than a grantor trust), the U.S. trust (other than a grantor trust) and not the beneficiaries of the trust.

Foreign person. If you are a foreign person or the U.S. branch of a foreign bank that has elected to be treated as a U.S. person, do not use Form W-9. Instead, use the appropriate Form W-8 or Form 8233 (see Publication 515, Withholding of Tax on Nonresident Aliens and Foreign Entities).

Nonresident alien who becomes a resident alien. Generally, only a nonresident alien individual may use the terms of a tax treaty to reduce or eliminate U.S. tax on certain types of income. However, most tax treaties contain a provision known as a "saving clause." Exceptions specified in the saving clause may permit an exemption from tax to continue for certain types of income even after the payee has otherwise become a U.S. resident alien for tax purposes.

If you are a U.S. resident alien who is relying on an exception contained in the saving clause of a tax treaty to claim an exemption from U.S. tax on certain types of income, you must attach a statement to Form W-9 that specifies the following five items:

1. The treaty country. Generally, this must be the same treaty under which you claimed exemption from tax as a nonresident alien.
2. The treaty article addressing the income.
3. The article number (or location) in the tax treaty that contains the saving clause and its exceptions.
4. The type and amount of income that qualifies for the exemption from tax.
5. Sufficient facts to justify the exemption from tax under the terms of the treaty article.

Example. Article 20 of the U.S.-China income tax treaty allows an exemption from tax for scholarship income received by a Chinese student temporarily present in the United States. Under U.S. law, this student will become a resident alien for tax purposes if his or her stay in the United States exceeds 5 calendar years. However, paragraph 2 of the first Protocol to the U.S.-China treaty (dated April 30, 1984) allows the provisions of Article 20 to continue to apply even after the Chinese student becomes a resident alien of the United States. A Chinese student who qualifies for this exception (under paragraph 2 of the first protocol) and is relying on this exception to claim an exemption from tax on his or her scholarship or fellowship income would attach to Form W-9 a statement that includes the information described above to support that exemption.

If you are a nonresident alien or a foreign entity, give the requester the appropriate completed Form W-8 or Form 8233.

Backup Withholding

What is backup withholding? Persons making certain payments to you must under certain conditions withhold and pay to the IRS 28% of such payments. This is called "backup withholding." Payments that may be subject to backup withholding include interest, tax-exempt interest, dividends, broker and barter exchange transactions, rents, royalties, nonemployee pay, payments made in settlement of payment card and third party network transactions, and certain payments from fishing boat operators. Real estate transactions are not subject to backup withholding.

You will not be subject to backup withholding on payments you receive if you give the requester your correct TIN, make the proper certifications, and report all your taxable interest and dividends on your tax return.

Payments you receive will be subject to backup withholding if:

1. You do not furnish your TIN to the requester,
2. You do not certify your TIN when required (see the Part II instructions on page 3 for details),

3. The IRS tells the requester that you furnished an incorrect TIN,

4. The IRS tells you that you are subject to backup withholding because you did not report all your interest and dividends on your tax return (for reportable interest and dividends only), or

5. You do not certify to the requester that you are not subject to backup withholding under 4 above (for reportable interest and dividend accounts opened after 1983 only).

Certain payees and payments are exempt from backup withholding. See *Exempt payee code* on page 3 and the separate Instructions for the Requester of Form W-9 for more information.

Also see *Special rules for partnerships* above.

What is FATCA reporting?

The Foreign Account Tax Compliance Act (FATCA) requires a participating foreign financial institution to report all United States account holders that are specified United States persons. Certain payees are exempt from FATCA reporting. See *Exemption from FATCA reporting code* on page 3 and the Instructions for the Requester of Form W-9 for more information.

Updating Your Information

You must provide updated information to any person to whom you claimed to be an exempt payee if you are no longer an exempt payee and anticipate receiving reportable payments in the future from this person. For example, you may need to provide updated information if you are a C corporation that elects to be an S corporation, or if you no longer are tax exempt. In addition, you must furnish a new Form W-9 if the name or TIN changes for the account; for example, if the grantor of a grantor trust dies.

Penalties

Failure to furnish TIN. If you fail to furnish your correct TIN to a requester, you are subject to a penalty of \$50 for each such failure unless your failure is due to reasonable cause and not to willful neglect.

Civil penalty for false information with respect to withholding. If you make a false statement with no reasonable basis that results in no backup withholding, you are subject to a \$500 penalty.

Criminal penalty for falsifying information. Willfully falsifying certifications or affirmations may subject you to criminal penalties including fines and/or imprisonment.

Misuse of TINs. If the requester discloses or uses TINs in violation of federal law, the requester may be subject to civil and criminal penalties.

Specific Instructions

Line 1

You must enter one of the following on this line; **do not** leave this line blank. The name should match the name on your tax return.

If this Form W-9 is for a joint account, list first, and then circle, the name of the person or entity whose number you entered in Part I of Form W-9.

a. **Individual.** Generally, enter the name shown on your tax return. If you have changed your last name without informing the Social Security Administration (SSA) of the name change, enter your first name, the last name as shown on your social security card, and your new last name.

Note. ITIN applicant: Enter your individual name as it was entered on your Form W-7 application, line 1a. This should also be the same as the name you entered on the Form 1040/1040A/1040EZ you filed with your application.

b. **Sole proprietor or single-member LLC.** Enter your individual name as shown on your 1040/1040A/1040EZ on line 1. You may enter your business, trade, or "doing business as" (DBA) name on line 2.

c. **Partnership, LLC that is not a single-member LLC, C Corporation, or S Corporation.** Enter the entity's name as shown on the entity's tax return on line 1 and any business, trade, or DBA name on line 2.

d. **Other entities.** Enter your name as shown on required U.S. federal tax documents on line 1. This name should match the name shown on the charter or other legal document creating the entity. You may enter any business, trade, or DBA name on line 2.

e. **Disregarded entity.** For U.S. federal tax purposes, an entity that is disregarded as an entity separate from its owner is treated as a "disregarded entity." See Regulations section 301.7701-2(c)(2)(iii). Enter the owner's name on line 1. The name of the entity entered on line 1 should never be a disregarded entity. The name on line 1 should be the name shown on the income tax return on which the income should be reported. For example, if a foreign LLC that is treated as a disregarded entity for U.S. federal tax purposes has a single owner that is a U.S. person, the U.S. owner's name is required to be provided on line 1. If the direct owner of the entity is also a disregarded entity, enter the first owner that is not disregarded for federal tax purposes. Enter the disregarded entity's name on line 2, "Business name/disregarded entity name." If the owner of the disregarded entity is a foreign person, the owner must complete an appropriate Form W-8 instead of a Form W-9. This is the case even if the foreign person has a U.S. TIN.

Line 2

If you have a business name, trade name, DBA name, or disregarded entity name, you may enter it on line 2.

Line 3

Check the appropriate box in line 3 for the U.S. federal tax classification of the person whose name is entered on line 1. Check only one box in line 3.

Limited Liability Company (LLC). If the name on line 1 is an LLC treated as a partnership for U.S. federal tax purposes, check the "Limited Liability Company" box and enter "P" in the space provided. If the LLC has filed Form 8832 or 2553 to be taxed as a corporation, check the "Limited Liability Company" box and in the space provided enter "C" for C corporation or "S" for S corporation. If it is a single-member LLC that is a disregarded entity, do not check the "Limited Liability Company" box; instead check the first box in line 3 "Individual/sole proprietor or single-member LLC."

Line 4, Exemptions

If you are exempt from backup withholding and/or FATCA reporting, enter in the appropriate space in line 4 any code(s) that may apply to you.

Exempt payee code.

- Generally, individuals (including sole proprietors) are not exempt from backup withholding.
- Except as provided below, corporations are exempt from backup withholding for certain payments, including interest and dividends.
- Corporations are not exempt from backup withholding for payments made in settlement of payment card or third party network transactions.
- Corporations are not exempt from backup withholding with respect to attorneys' fees or gross proceeds paid to attorneys, and corporations that provide medical or health care services are not exempt with respect to payments reportable on Form 1099-MISC.

The following codes identify payees that are exempt from backup withholding. Enter the appropriate code in the space in line 4.

- 1—An organization exempt from tax under section 501(a), any IRA, or a custodial account under section 403(b)(7) if the account satisfies the requirements of section 401(f)(2)
- 2—The United States or any of its agencies or instrumentalities
- 3—A state, the District of Columbia, a U.S. commonwealth or possession, or any of their political subdivisions or instrumentalities
- 4—A foreign government or any of its political subdivisions, agencies, or instrumentalities
- 5—A corporation
- 6—A dealer in securities or commodities required to register in the United States, the District of Columbia, or a U.S. commonwealth or possession
- 7—A futures commission merchant registered with the Commodity Futures Trading Commission
- 8—A real estate investment trust
- 9—An entity registered at all times during the tax year under the Investment Company Act of 1940
- 10—A common trust fund operated by a bank under section 584(a)
- 11—A financial institution
- 12—A middleman known in the investment community as a nominee or custodian
- 13—A trust exempt from tax under section 664 or described in section 4947

The following chart shows types of payments that may be exempt from backup withholding. The chart applies to the exempt payees listed above, 1 through 13.

IF the payment is for . . .	THEN the payment is exempt for . . .
Interest and dividend payments	All exempt payees except for 7
Broker transactions	Exempt payees 1 through 4 and 6 through 11 and all C corporations. S corporations must not enter an exempt payee code because they are exempt only for sales of noncovered securities acquired prior to 2012.
Barter exchange transactions and patronage dividends	Exempt payees 1 through 4
Payments over \$600 required to be reported and direct sales over \$5,000 ¹	Generally, exempt payees 1 through 5 ²
Payments made in settlement of payment card or third party network transactions	Exempt payees 1 through 4

¹See Form 1099-MISC, Miscellaneous Income, and its instructions.

²However, the following payments made to a corporation and reportable on Form 1099-MISC are not exempt from backup withholding: medical and health care payments, attorneys' fees, gross proceeds paid to an attorney reportable under section 6045(f), and payments for services paid by a federal executive agency.

Exemption from FATCA reporting code. The following codes identify payees that are exempt from reporting under FATCA. These codes apply to persons submitting this form for accounts maintained outside of the United States by certain foreign financial institutions. Therefore, if you are only submitting this form for an account you hold in the United States, you may leave this field blank. Consult with the person requesting this form if you are uncertain if the financial institution is subject to these requirements. A requester may indicate that a code is not required by providing you with a Form W-9 with "Not Applicable" (or any similar indication) written or printed on the line for a FATCA exemption code.

A—An organization exempt from tax under section 501(a) or any individual retirement plan as defined in section 7701(a)(37)

B—The United States or any of its agencies or instrumentalities

C—A state, the District of Columbia, a U.S. commonwealth or possession, or any of their political subdivisions or instrumentalities

D—A corporation the stock of which is regularly traded on one or more established securities markets, as described in Regulations section 1.1472-1(c)(1)(i)

E—A corporation that is a member of the same expanded affiliated group as a corporation described in Regulations section 1.1472-1(c)(1)(i)

F—A dealer in securities, commodities, or derivative financial instruments (including notional principal contracts, futures, forwards, and options) that is registered as such under the laws of the United States or any state

G—A real estate investment trust

H—A regulated investment company as defined in section 851 or an entity registered at all times during the tax year under the Investment Company Act of 1940

I—A common trust fund as defined in section 584(a)

J—A bank as defined in section 581

K—A broker

L—A trust exempt from tax under section 664 or described in section 4947(a)(1)

M—A tax exempt trust under a section 403(b) plan or section 457(g) plan

Note. You may wish to consult with the financial institution requesting this form to determine whether the FATCA code and/or exempt payee code should be completed.

Line 5

Enter your address (number, street, and apartment or suite number). This is where the requester of this Form W-9 will mail your information returns.

Line 6

Enter your city, state, and ZIP code.

Part I. Taxpayer Identification Number (TIN)

Enter your TIN in the appropriate box. If you are a resident alien and you do not have and are not eligible to get an SSN, your TIN is your IRS individual taxpayer identification number (ITIN). Enter it in the social security number box. If you do not have an ITIN, see *How to get a TIN* below.

If you are a sole proprietor and you have an EIN, you may enter either your SSN or EIN. However, the IRS prefers that you use your SSN.

If you are a single-member LLC that is disregarded as an entity separate from its owner (see *Limited Liability Company (LLC)* on this page), enter the owner's SSN (or EIN, if the owner has one). Do not enter the disregarded entity's EIN. If the LLC is classified as a corporation or partnership, enter the entity's EIN.

Note. See the chart on page 4 for further clarification of name and TIN combinations.

How to get a TIN. If you do not have a TIN, apply for one immediately. To apply for an SSN, get Form SS-5, Application for a Social Security Card, from your local SSA office or get this form online at www.ssa.gov. You may also get this form by calling 1-800-772-1213. Use Form W-7, Application for IRS Individual Taxpayer Identification Number, to apply for an ITIN, or Form SS-4, Application for Employer Identification Number, to apply for an EIN. You can apply for an EIN online by accessing the IRS website at www.irs.gov/businesses and clicking on Employer Identification Number (EIN) under Starting a Business. You can get Forms W-7 and SS-4 from the IRS by visiting IRS.gov or by calling 1-800-TAX-FORM (1-800-829-3676).

If you are asked to complete Form W-9 but do not have a TIN, apply for a TIN and write "Applied For" in the space for the TIN, sign and date the form, and give it to the requester. For interest and dividend payments, and certain payments made with respect to readily tradable instruments, generally you will have 60 days to get a TIN and give it to the requester before you are subject to backup withholding on payments. The 60-day rule does not apply to other types of payments. You will be subject to backup withholding on all such payments until you provide your TIN to the requester.

Note. Entering "Applied For" means that you have already applied for a TIN or that you intend to apply for one soon.

Caution: A disregarded U.S. entity that has a foreign owner must use the appropriate Form W-8.

Part II. Certification

To establish to the withholding agent that you are a U.S. person, or resident alien, sign Form W-9. You may be requested to sign by the withholding agent even if items 1, 4, or 5 below indicate otherwise.

For a joint account, only the person whose TIN is shown in Part I should sign (when required). In the case of a disregarded entity, the person identified on line 1 must sign. Exempt payees, see *Exempt payee code* earlier.

Signature requirements. Complete the certification as indicated in items 1 through 5 below.

- 1. Interest, dividend, and barter exchange accounts opened before 1984 and broker accounts considered active during 1983.** You must give your correct TIN, but you do not have to sign the certification.
- 2. Interest, dividend, broker, and barter exchange accounts opened after 1983 and broker accounts considered inactive during 1983.** You must sign the certification or backup withholding will apply. If you are subject to backup withholding and you are merely providing your correct TIN to the requester, you must cross out item 2 in the certification before signing the form.
- 3. Real estate transactions.** You must sign the certification. You may cross out item 2 of the certification.
- 4. Other payments.** You must give your correct TIN, but you do not have to sign the certification unless you have been notified that you have previously given an incorrect TIN. "Other payments" include payments made in the course of the requester's trade or business for rents, royalties, goods (other than bills for merchandise), medical and health care services (including payments to corporations), payments to a nonemployee for services, payments made in settlement of payment card and third party network transactions, payments to certain fishing boat crew members and fishermen, and gross proceeds paid to attorneys (including payments to corporations).
- 5. Mortgage interest paid by you, acquisition or abandonment of secured property, cancellation of debt, qualified tuition program payments (under section 529), IRA, Coverdell ESA, Archer MSA or HSA contributions or distributions, and pension distributions.** You must give your correct TIN, but you do not have to sign the certification.

What Name and Number To Give the Requester

For this type of account:	Give name and SSN of:
1. Individual	The individual
2. Two or more individuals (joint account)	The actual owner of the account or, if combined funds, the first individual on the account ¹
3. Custodian account of a minor (Uniform Gift to Minors Act)	The minor ²
4. a. The usual revocable savings trust (grantor is also trustee) b. So-called trust account that is not a legal or valid trust under state law	The grantor-trustee ¹ The actual owner ¹
5. Sole proprietorship or disregarded entity owned by an individual	The owner ³
6. Grantor trust filing under Optional Form 1099 Filing Method 1 (see Regulations section 1.671-4(b)(2)(i)(A))	The grantor*
For this type of account:	Give name and EIN of:
7. Disregarded entity not owned by an individual	The owner
8. A valid trust, estate, or pension trust	Legal entity ⁴
9. Corporation or LLC electing corporate status on Form 8832 or Form 2553	The corporation
10. Association, club, religious, charitable, educational, or other tax-exempt organization	The organization
11. Partnership or multi-member LLC	The partnership
12. A broker or registered nominee	The broker or nominee
13. Account with the Department of Agriculture in the name of a public entity (such as a state or local government, school district, or prison) that receives agricultural program payments	The public entity
14. Grantor trust filing under the Form 1041 Filing Method or the Optional Form 1099 Filing Method 2 (see Regulations section 1.671-4(b)(2)(i)(B))	The trust

¹ List first and circle the name of the person whose number you furnish. If only one person on a joint account has an SSN, that person's number must be furnished.

² Circle the minor's name and furnish the minor's SSN.

³ You must show your individual name and you may also enter your business or DBA name on the "Business name/disregarded entity" name line. You may use either your SSN or EIN (if you have one), but the IRS encourages you to use your SSN.

⁴ List first and circle the name of the trust, estate, or pension trust. (Do not furnish the TIN of the personal representative or trustee unless the legal entity itself is not designated in the account title.) Also see *Special rules for partnerships* on page 2.

*Note. Grantor also must provide a Form W-9 to trustee of trust.

Note. If no name is circled when more than one name is listed, the number will be considered to be that of the first name listed.

Secure Your Tax Records from Identity Theft

Identity theft occurs when someone uses your personal information such as your name, SSN, or other identifying information, without your permission, to commit fraud or other crimes. An identity thief may use your SSN to get a job or may file a tax return using your SSN to receive a refund.

To reduce your risk:

- Protect your SSN,
- Ensure your employer is protecting your SSN, and
- Be careful when choosing a tax preparer.

If your tax records are affected by identity theft and you receive a notice from the IRS, respond right away to the name and phone number printed on the IRS notice or letter.

If your tax records are not currently affected by identity theft but you think you are at risk due to a lost or stolen purse or wallet, questionable credit card activity or credit report, contact the IRS Identity Theft Hotline at 1-800-908-4490 or submit Form 14039.

For more information, see Publication 4535, Identity Theft Prevention and Victim Assistance.

Victims of identity theft who are experiencing economic harm or a system problem, or are seeking help in resolving tax problems that have not been resolved through normal channels, may be eligible for Taxpayer Advocate Service (TAS) assistance. You can reach TAS by calling the TAS toll-free case intake line at 1-877-777-4778 or TTY/TDD 1-800-829-4059.

Protect yourself from suspicious emails or phishing schemes. Phishing is the creation and use of email and websites designed to mimic legitimate business emails and websites. The most common act is sending an email to a user falsely claiming to be an established legitimate enterprise in an attempt to scam the user into surrendering private information that will be used for identity theft.

The IRS does not initiate contacts with taxpayers via emails. Also, the IRS does not request personal detailed information through email or ask taxpayers for the PIN numbers, passwords, or similar secret access information for their credit card, bank, or other financial accounts.

If you receive an unsolicited email claiming to be from the IRS, forward this message to phishing@irs.gov. You may also report misuse of the IRS name, logo, or other IRS property to the Treasury Inspector General for Tax Administration (TIGTA) at 1-800-366-4484. You can forward suspicious emails to the Federal Trade Commission at: spam@uce.gov or contact them at www.ftc.gov/idtheft or 1-877-IDTHEFT (1-877-438-4338).

Visit IRS.gov to learn more about identity theft and how to reduce your risk.

Privacy Act Notice

Section 6109 of the Internal Revenue Code requires you to provide your correct TIN to persons (including federal agencies) who are required to file information returns with the IRS to report interest, dividends, or certain other income paid to you; mortgage interest you paid; the acquisition or abandonment of secured property; the cancellation of debt; or contributions you made to an IRA, Archer MSA, or HSA. The person collecting this form uses the information on the form to file information returns with the IRS, reporting the above information. Routine uses of this information include giving it to the Department of Justice for civil and criminal litigation and to cities, states, the District of Columbia, and U.S. commonwealths and possessions for use in administering their laws. The information also may be disclosed to other countries under a treaty, to federal and state agencies to enforce civil and criminal laws, or to federal law enforcement and intelligence agencies to combat terrorism. You must provide your TIN whether or not you are required to file a tax return. Under section 3406, payers must generally withhold a percentage of taxable interest, dividend, and certain other payments to a payee who does not give a TIN to the payer. Certain penalties may also apply for providing false or fraudulent information.

PROPOSAL DOCUMENTS

DESCRIPTION

Vendor Responsibility Questionnaire

[Have Notarized]

Proposal

Certification of Compliance With Iran Divestment Act

[Have Notarized]

Non-Collusive Bidding Certification

[Have Notarized]

**ESSEX COUNTY
VENDOR RESPONSIBILITY QUESTIONNAIRE**

1. VENDOR IS: ____PRIME CONTRACTOR			
2. VENDOR'S LEGAL BUSINESS NAME		3. IDENTIFICATION NUMBERS A) FEIN # B) DUNS #	
4. D/B/A – Doing Business As (if applicable) & COUNTY FIELD		5. WEBSITE ADDRESS (if applicable)	
6. ADDRESS OF PRIMARY PLACE OF BUSINESS/EXECUTIVE OFFICE		7. TELEPHONE NUMBER	8. FAX NUMBER
9. ADDRESS OF PRIMARY PLACE OF BUSINESS/EXECUTIVE OFFICE <i>IN NEW YORK STATE, if different from above</i>		10. TELEPHONE NUMBER	11. FAX NUMBER
12. AUTHORIZED CONTACT FOR THIS QUESTIONNAIRE Name Title Telephone Number Fax Number Email			
13. LIST ALL OF THE VENDOR'S PRINCIPAL OWNERS			
A) NAME	TITLE	B) NAME	TITLE
C) NAME	TITLE	D) NAME	TITLE
A DETAILED EXPLANATION IS REQUIRED FOR EACH QUESTION ANSWERED WITH A "YES," AND MUST BE PROVIDED AS AN ATTACHMENT TO THE COMPLETED QUESTIONNAIRE. YOU MUST PROVIDE ADEQUATE DETAILS OR DOCUMENTS TO AID THE COUNTY IN MAKE A DETERMINATION OF VENDOR RESPONSIBILITY. PLEASE NUMBER EACH RESPONSE TO MATCH THE QUESTION NUMBER.			
14. DOES THE VENDOR USE, OR HAS IT USED IN THE PAST FIVE (5) YEARS, ANY OTHER BUSINESS NAME, FEIN, or D/B/A OTHER THAN THOSE LISTED IN ITEMS 2-4 ABOVE? List all other business name(s), Federal Employer Identification Number(s) or any D/B/A names and the dates that these names or numbers were/are in use. Explain the relationship to the vendor ____ YES ____ NO			
15. ARE THERE ANY INDIVIDUALS NOW SERVING IN A MANAGERIAL OR CONSULTING CAPACITY TO THE VENDOR, INCLUDING PRINCIPAL OWNERS AND OFFICERS, WHO NOW SERVE OR IN THE PAST ONE (1) YEARS HAVE SERVED AS: a) An elected or appointed public official or officer? <i>List each individual's name, business title, the name of the organization and position elected or appointed to, and dates of service</i> ____ YES ____ NO b) An officer of any political party organization in Essex County, whether paid or unpaid? <i>List each individuals name, business title or consulting capacity and the official political position held with applicable service dates.</i> ____ YES ____ NO			

16. WITHIN THE PAST (5) YEARS, HAS THE VENDOR, ANY INDIVIDUALS SERVING IN MANAGERIAL OR CONSULTING CAPACITY, PRINCIPAL, OWNERS, OFFICERS, MAJOR STOCKHOLDER(S) (10% OR MORE OF THE VOTING SHARES FOR PUBLICLY TRADED COMPANIES, 25% OR MORE OF THE SHARES FOR ALL OTHER COMPANIES), AFFILIATE OR ANY PERSON INVOLVED IN THE BIDDING OR CONTRACTING PROCESS:

- a) 1. been suspended, debarred or terminated by a local, state or federal authority in connection with a contract or contracting process; ___ YES ___ NO
- 2. been disqualified for cause as a bidder on any permit, license, concession, franchise or lease;
- 3. entered into an agreement to a voluntary exclusion from bidding/contracting;
- 4. had a bid rejected on an Essex County contract for failure to comply with the MacBride Fair Employment Principles;
- 5. had a low bid rejected on a local, state or federal contract for failure to meet statutory affirmative action or M/WBE requirements on a previously held contract;
- 6. had a status as a Women's Business Enterprise, Minority Business Enterprise or Disadvantaged Business Enterprise, de-certified, revoked or forfeited;
- 7. been subject to an administrative proceeding or civil action seeking specific performance or restitution in connection with any local, state or federal government contract;
- 8. been denied an award of a local, state or federal government contract, had a contract suspended or had a contract terminated for non-responsibility; or
- 9. had a local, state or federal government contract suspended or terminated for cause prior to the completion of the term of the contract.
- b) been indicted, convicted, received a judgment against them or a grant of immunity for any business-related conduct constituting a crime under local, state or federal law including but not limited to, fraud, extortion, bribery, racketeering, price-fixing, bid collusion or any crime related to truthfulness and/or business conduct? ___ YES ___ NO
- c) been issued a citation, notice, violation order, or are pending an administrative hearing or proceeding or determination of violations of: ___ YES ___ NO
 - 1. federal, state or local health laws, rules or regulations

17. IN THE PAST THREE (3) YEARS, HAS THE VENDOR OR ITS AFFILIATES' HAD ANY CLAIMS, JUDGMENTS, INJUNCTIONS, LIENS, FINES OR PENALTIES SECURED BY ANY GOVERNMENTAL AGENCY? ___ YES ___ NO

Indicate if this is applicable to the submitting vendor or affiliate. State whether the situation(s) was a claim, judgment, injunction, lien or other with an explanation. Provide the name(s) and address(es) of the agency, the amount of the original obligation and outstanding balance. If any of these items are open, unsatisfied, indicate the status of each items as "open" or "unsatisfied".

18. DURING THE PAST THREE (3) YEARS, HAS THE VENDOR FAILED TO:

- a) file returns or pay any applicable federal, state or city taxes?
Identify the taxing jurisdiction, type of tax, liability year(s), and tax liability amount the vendor failed to file/pay and the current status of the liability. ___ YES ___ NO
- b) file returns or pay New York State unemployment insurance?
Indicate the years the vendor failed to file/pay the insurance and the current status of the liability. ___ YES ___ NO
- c) Property Tax
Indicate the years the vendor failed to file. ___ YES ___ NO

19. HAVE ANY BANKRUPTCY PROCEEDINGS BEEN INITIATED BY OR AGAINST THE VENDOR OR ITS AFFILIATES' WITHIN THE PAST SEVEN (7) YEARS (WHETHER OR NOT CLOSED) OR IS ANY BANKRUPTCY PROCEEDING PENDING BY OR AGAINST THE VENDOR OR ITS AFFILIATES REGARDLESS OF THE DATE OF FILING? ___ YES ___ NO

Indicate if this is applicable to the submitting vendor or affiliate. If it is an affiliate, include the affiliate's name and FEIN. Provide the court name, address and docket number. Indicate if the proceedings have been initiated, remain pending or have been closed. If closed, provide the date closed.

20. IS THE VENDOR CURRENTLY INSOLVENT, OR DOES VENDOR CURRENTLY HAVE REASON TO BELIEVE THAT AN INVOLUNTARY BANKRUPTCY PROCEEDING MAY BE BROUGHT AGAINST IT?

Provide financial information to support the vendor's current position, for example, Current Ratio, Debt Ratio, Age of Accounts Payable, Cash Flow and any documents that will provide the agency with an understanding of the vendor's situation.

___ YES ___ NO

21. IN THE PAST FIVE (5) YEARS, HAS THE VENDOR OR ANY AFFILIATES:

- a) defaulted or been terminated on, or had its surety called upon to complete, any contract (public or private) awarded;

___ YES ___ NO

Indicate if this is applicable to the submitting vendor or affiliate. Detail the situation(s) that gave rise to the negative action, any corrective action taken by the vendor and the name of the contracting agency.

¹ "Affiliate" meaning: (a) any entity in which the vendor owns more than 50% of the voting stock; (b) any individual, entity or group of principal owners or officers who own more than 50% of the voting stock of the vendor; or (c) any entity whose voting stock is more than 50% owned by the same individual, entity or group described in clause (b). In addition, if a vendor owns less than 50% of the voting stock of another entity, but directs or has the right to direct such entity's daily operations, that entity will be an "affiliate" for purposes of this questionnaire.

**ESSEX COUNTY
VENDOR RESPONSIBILITY QUESTIONNAIRE**

FEIN # _____

State of:)
) ss:
County of:)

CERTIFICATION:

The undersigned: recognizes that this questionnaire is submitted for the express purpose of assisting the County of Essex in making a determination regarding an award of contract or approval of a subcontract; acknowledges that the County may in its discretion, by means which it may choose, verify the truth and accuracy of all statements made herein; acknowledges that intentional submission of false or misleading information may constitute a felony under Penal Law Section 210.40 or a misdemeanor under Penal Law Section 210.35 or Section 210.45, and may also be punishable by a fine and/or imprisonment of up to five years under 18 USC Section 1001 and may result in contract termination; and states that the information submitted in this questionnaire and any attached pages is true, accurate and complete.

The undersigned certifies that he/she:

- Has not altered the content of the questions in the questionnaire in any manner;
- Has read and understands all of the items contained in the questionnaire and any pages attached by the submitting vendor;
- Has supplied full and complete responses to each item therein to the best of his/her knowledge, information and belief;
- Is knowledgeable about the submitting vendor's business and operations;
- Understands that Essex County will rely on the information supplied in the questionnaire when entering into a contract with the vendor;
- Is under duty to notify the Essex County Purchasing Officer of any changes to the vendor's responses.

Name of Business: _____

Signature of Owner: _____

Printed Name of Signatory: _____

Title: _____

Address: _____ City, State, Zip: _____

Date: _____

Sworn before me this _____ day of

_____, 20____

Notary Public

PROPOSAL

_____ agrees to furnish Building Materials to Essex County, as called for in the Specifications for the following amounts.

#	Description	UM	Unit Price	Qty	Total
LOT 1 – Fox Blocks and Accessories					
1	Fox Block 8" Straight Block	EA		204	
2	Fox Block 8" 90° Corner	EA		42	
3	Fox HV Clip Horizontal/Vertical	EA		410	
4	2" x 12" x 16' Treated #1 SYP	EA		7	
5	2" x 4" x 16' Treated #1 SYP	EA		4	
6	2" x 8" x 16' Treated #1 SYP	EA		7	
7	Foam Sill Seal 7 1/2" x 50' Roll	EA		2	
8	1/2" x 20" Reinforcing Rod	EA		120	
9	Soprema ICF Foundation Membrane	EA		3	
10	8" Galvanized Anchor Bolt Nut & Washer	EA		25	
11	1" x 3" x 16' KD Spruce Furring	EA		20	
TOTAL – LOT 1					
LOT 2 – Interior Walls					
12	2" x 6" x 10' Treated #1 SYP	EA		2	
13	2" x 6" x 10' KD Spruce HT Premium	EA		24	
14	2" x 4" x 16' Treated #1 SYP	EA		2	
15	2" x 4" x 16' KD Spruce HT Premium	EA		6	
16	2" x 4" x 10' KD Spruce HT Premium	EA		32	
17	1/4" x 2 3/4" Phillip Tapcon – 75 PK	EA		2	
TOTAL – LOT 2					
LOT 3 – Roof Truss Package					
18	Roof Truss Package – 27'4" overall length, 12 common, 2 gable ends, 7/12 pitch, cantilevered overhangs	EA		1	
19	USP RT15-TZ DBL Plate Rafter TY	EA		24	
20	USP RT7-TZ 1 PC DBL Rafter TY	EA		2	
21	1 1/2" Joist Hanger Nails – 5 LB	EA		1	
22	2" x 4" x 16' KD Spruce HT Premium	EA		25	
23	2" x 6" x 16' KD Spruce HT Premium	EA		10	
24	2" x 6" x 8' KD Spruce HT Premium	EA		8	
25	5/8" (19/32) CD Exterior Pine Plywood	PC		35	
26	USP 5/8" Plywood H-Clip	EA		140	
27	IKO Ice & Water 36" x 65' – 2 Sq Roll	EA		6	
28	Contr Brown Galvanized Drip Edge F5 – 10'	EA		15	

29	Snow Country Ridge Vent – 48”	EA		8	
30	Cambridge Ultra/Lt Dual Brown	BU		32	
31	IKO Hip & Ridge Dual Brown – 33.3’	BU		1	
32	IKO Leading Edge Starter – 118 LF	BU		1	
33	2” EG Roofing Nails – 5LB	EA		1	
34	BST 1 14” Galvanized Roof Nail – 7.2M	EA		1	
TOTAL – LOT 3					
LOT 4 – Windows, Doors & Hardware					
35	Plymouth Entry SN Knob	EA		1	
36	Plymouth Priv SN Knob	EA		2	
37	Plymouth Passage SN Knob	EA		1	
38	16” Cedar Shims Bundle – 42 PC/BU	BU		1	
39	Proflex Clear Super Caulk – 10 oz	EA		12	
40	36x24 White/Bronze Vinyl AWN, RO Size, White Interior, Painted Bronze Exterior, 3x2 Grids, Energy Star Glazing, w/Screen	EA		5	
41	76x50 White/Bronze Vinyl DBLH-2, RO Size, White Interior, Painted Bronze Exterior, 3x2 Grids, Energy Star Glazing, Full Screen	EA		2	
42	Thermatru Steel 1/2-3/0-1/2 TS108, LH Outswing, 3/0 x 6/8 15-Lite GBG, Low-E Glass, Single Bore, Endura Low Profile Threshold, Primed On-Guard Composite Frame: 632SL-GBGFWLE Sidelites, 1/4 x 6/8, 5-Lite GBG, Low-E Glass	EA		1	
43	3/0 6/8 RH Primed Rail & Stile Primed 6-Panel Door, Solid Rail and Stile Construction, MDO Panel, Satin Nickel Ball Bearing Hinges, 4.5-5” Split Jambs, Right Hand, Model PR66	EA		2	
44	3/0 6/8 LH Primed Rail & Stile Primed 6-Panel Door, Solid Rail and Stile Construction, MDO Panel, Satin Nickel Ball Bearing Hinges, 4.5-5” Split Jambs, Left Hand, Model PR66	EA		1	
45	1/2-3/0-1/2 RH Primed Rail & Stile Primed 15-Lite Door, Solid Rail and Stile Construction, MDO Panel, Satin Nickel Ball Bearing Hinges, 4.5-5” Split Jambs, Right Hand, 5-Lite 14” Sidelites, Model PR8075-PR8015-PR8705	EA		1	
TOTAL – LOT 4					
LOT 5 - Siding					
46	1” x 3” x 16’ KD Spruce Furring	EA		55	
47	1” x 12” Band Sawn Face Std S1S2E 1800/ 1	LF		1800	
48	5/4” x 4 Band Sawn Face Premium Pine 320/ 1	LF		320	
49	3/8” Rough Sawn Plywood	PC		6	
50	2-3/4” x 8’ Brown Soffit Vent	PC		6	
51	10 x 3 1/2” Bulk Ext Power Pro	EA		1	
52	8D Maze Siding Nails – 5# Box	EA		6	
TOTAL – LOT 5					

LOT 6 – Entryway / Overhang Beams					
53	4 x 6 x 8 Douglas Fir Sel Struc	EA		1	
54	4 x 4 x 12 Douglas Fir Sel Struc	EA		5	
55	8" Timberlok Screw – 50/Box	EA		1	
				TOTAL – LOT 6	
LOT 7 – Insulation					
56	22 1/2 x 44 Raft-R-Mate Vents	EA		30	
57	RF41 6x23x39'2 R19 75.07SF	EA		9	
58	E55 6.25x15x93 R19 77.50 – 8/PC	EA		2	
59	E51 3.5x15x93 R13 106.56 – 11/PC (unfaced insulation)	EA		3	
60	Arrow T50 5/16" Staples – 1250 PC	EA		1	
61	Housewrap Tape 1 7/8" x 165'	EA		2	
62	Greenfiber Retrofit Insul – 30LB – Mfg # INS765LD	EA		14	
				TOTAL – LOT 7	
LOT 8 – Sheetrock					
63	5/8 4x10 Ultralight Firecode	PC		55	
64	5/8 4x8 Ultralight Firecode	PC		25	
65	Drywall Bead 1 1/4" x 1 1/4" x 8'	EA		10	
66	250' Roll Paper Drywall Tape	EA		4	
67	USG 4.5Gal Joint Compound – 61.7# Green Top	EA		4	
68	1 5/8" Crse Drywall Screw – Bkt	EA		1	
				TOTAL – LOT 8	
LOT 9 – Interior Trim					
69	5/4 x 12 Select Pine R/L 2/16	LF		32	
70	7010117 Vinyl Wall Base	EA		200	
				TOTAL – LOT 9	
LOT 10 – Drop Ceiling					
71	USG 10' Wall Angle White cks	EA		22	
72	USG 12' Main Runner White	EA		30	
73	USG 2' White Cross Tee 209891	EA		165	
74	Radar R2120 2x2 5/8 – 64 SF/Ctn	CS		11	
				TOTAL – LOT 10	
LOT 11 – Paint and Stain					
75	USG First Coat Latex Primer – 5 Gal	EA		3	
76	ben Interior Eggshell White – Gal	GL		7	
77	Arborcoat WB Semi Solid Tint Base – Gal	GL		5	
78	Arborcoat WB Solid Base – Gal	GL		2	
79	9" Super/Fab Roller Cover – 3/4 Nap	EA		6	
80	4 1/2" Super/Fab Roller Cover – 3/4 Nap	EA		2	
				TOTAL – LOT 11	

LOT 12 – Ceiling Fan				
81	Whisper Green Fan Light Multispeed	EA		2
TOTAL – LOT 12				
LOT 13 – Plumbing Fixtures				
82	Kohler Cimarron K3609 Toilet	EA		2
83	Kohler K4731C Toilet Seat	EA		2
84	Kohler K1999-8 Brenham Sink	EA		2
85	Moen T6142 Gibson Sink Faucet	EA		2
TOTAL – LOT 13				
LOT 14 – Aristokraft Oakland Cabinets				
86	W2430 24"W x 30"H Wall Cabinet	EA		1
87	W2130 21"W x 30"H Wall Cabinet	EA		2
88	B24 24"W Base Cabinet	EA		1
89	B21 21"W Base Cabinet	EA		1
90	DB21 21"W 3-Drawer Base Cabinet	EA		1
TOTAL – LOT 14				
LOT 15 – Postform Laminate Countertop				
91	HK Ultra-Top Top 66"	EA		1
TOTAL – LOT 15				

PLEASE ATTACHED THE MANUFACTURER’S LATEST PUBLISHED SPECIFICATION SHEET SHOWING STANDARD AND OPTIONAL EQUIPMENT AVAILABLE.

LIST ANY EXCEPTIONS TO THE BID SPECIFICATIONS: _____

PAYMENT WILL BE MADE WITHIN 30 DAYS OF DELIVERY.

NAME: _____

ADDRESS: _____

SIGNATURE OF AUTHORIZED REPRESENTATIVE:

TITLE: _____

TELEPHONE: _____

FAX NUMBER: _____

DATE: _____

SOCIAL SECURITY/FEDERAL ID NO: _____

E-MAIL _____

CERTIFICATION OF COMPLIANCE WITH THE IRAN DIVESTMENT ACT

As a result of the Iran Divestment Act of 2012 (the "Act"), Chapter 1 of the 2012 Laws of New York, a new provision has been added to State Finance Law (SFL) § 165-a and New York General Municipal Law § 103-g, both effective April 12, 2012. Under the Act, the Commissioner of the Office of General Services (OGS) will be developing a list of "persons" who are engaged in "investment activities in Iran" (both are defined terms in the law) (the "Prohibited Entities List"). Pursuant to SFL § 165-a(3)(b), the initial list is expected to be issued no later than 120 days after the Act's effective date at which time it will be posted on the OGS website.

By submitting a bid in response to this solicitation or by assuming the responsibility of a Contract awarded hereunder, each Bidder/Contractor, any person signing on behalf of any Bidder/Contractor and any assignee or subcontractor and, in the case of a joint bid, each party thereto, certifies, under penalty of perjury, that once the Prohibited Entities List is posted on the OGS website, that to the best of its knowledge and belief, that each Bidder/Contractor and any subcontractor or assignee is not identified on the Prohibited Entities List created pursuant to SFL § 165-a(3)(b).

Additionally, Bidder/Contractor is advised that once the Prohibited Entities List is posted on the OGS Website, any Bidder/Contractor seeking to renew or extend a Contract or assume the responsibility of a Contract awarded in response to this solicitation must certify at the time the Contract is renewed, extended or assigned that it is not included on the Prohibited Entities List.

During the term of the Contract, should the County receive information that a Bidder/Contractor is in violation of the above-referenced certification, the County will offer the person or entity an opportunity to respond. If the person or entity fails to demonstrate that he/she/it has ceased engagement in the investment which is in violation of the Act within 90 days after the determination of such violation, then the County shall take such action as may be appropriate including, but not limited to, imposing sanctions, seeking compliance, recovering damages or declaring the Bidder/Contractor in default.

The County reserves the right to reject any bid or request for assignment for a Bidder/Contractor that appears on the Prohibited Entities List prior to the award of a contract and to pursue a responsibility review with respect to any Bidder/Contractor that is awarded a contract and subsequently appears on the Prohibited Entities List.

I, _____, being duly sworn, deposes and says that he/she is the _____ of the _____ Corporation and that neither the Bidder/Contractor nor any proposed subcontractor is identified on the Prohibited Entities List.

SIGNED

SWORN to before me this _____
day of _____, 20__

Notary Public

NON-COLLUSIVE BIDDING CERTIFICATION

1. By submission of this bid, the undersigned bidder and each person signing on behalf of such bidder certifies and in the case of a joint bid each party thereto certifies as to its own organization — UNDER PENALTY OF PERJURY, that to the best of the undersigned’s knowledge and belief:

- (a) The prices in this bid have been arrived at independently without collusion, consultation, communication, or agreement, for the purpose of restricting competition, as to any matter relating to such prices with any other bidder or with any competitor;
- (b) Unless otherwise required by law, the prices which have been quoted in this bid have not been knowingly disclosed by the bidder and will not knowingly be disclosed by the bidder prior to opening, directly or indirectly, to any other bidder or to any competitor; and
- (c) No attempt has been made or will be made by the bidder to induce any other person, partnership or corporation to submit or not to submit a bid for the purpose of restricting competition.

2. The undersigned acknowledges and agrees that a bid shall not be considered for award nor shall any award be made where any of the above have not been complied with; provided however, that if in any case the bidder cannot make the foregoing certification, the bidder shall so state and shall furnish with the bid a signed statement which sets forth in detail the reasons therefor. Where one or more of the above has/have not been complied with, the bid shall not be considered for award nor shall any award be made unless the political subdivision, public department, agency or official thereof to which the bid is made, or his designee, determines that such disclosure was not made for the purpose of restricting competition.

3. The undersigned also acknowledges and agrees that the fact that a bidder (a) has published price lists, rates, or tariffs covering items being procured, (b) has informed prospective customers of proposed or pending publication of new or revised price lists for such items, or (c) has sold the same items to other customers at the same prices being bid, does not constitute, without more, a disclosure within the meaning of paragraph 1 above.

4. The undersigned further acknowledges and agrees that any bid hereafter made to any political subdivision of the state or any public department, agency or official thereof by a bidder which is a corporation or a limited liability company for work or services performed or to be performed or goods sold or to be sold, where competitive bidding is required by statute, rule, regulation, or local law, and where such bid contains the certification referred to in paragraph 1 of this certificate, shall be deemed to have been authorized by the board of directors of the bidder, and such authorization shall be deemed to include the signing and submission of the bid and the inclusion therein of the certificate as to non-collusion as the act and deed of the corporation or limited liability company.

Name of Bidder: _____
(print full legal name)

Date Signed: _____ Signature: _____

Name of Person Signing Certificate: _____
(print full legal name of signer)

Bidder is (check one): an individual, a limited liability partnership, a limited liability company,
 other entity (specify): _____

CONTRACTOR'S ACKNOWLEDGEMENT

(If Corporation)

STATE OF NEW YORK) SS:
COUNTY OF ESSEX)

On this _____ day of _____ 20____, before me personally came _____
_____ to me known, and known to me to be the _____
of the Corporation described in and which executed the within instrument, who being duly sworn did depose
and say that he, the said _____ reside at _____ and
that he is _____ of said corporation and knows the corporate seal of the said
corporation; that the seal affixed to the within instrument is such corporate seal and that it was so affixed by
order of the Board of Directors of said corporation, and that he signed his name thereto by like order.

Notary Public

CONTRACTOR'S ACKNOWLEDGEMENT

(If Individual)

STATE OF NEW YORK) SS:
COUNTY OF ESSEX)

On this _____ day of _____ 20____, before me personally came
_____ to me known, and known to me to be the same
person described in and who executed the within instrument and he duly acknowledged to me that he executed
the same for the purpose herein mentioned and, if operating under and trade name, that the certificate required
by the New York State Penal Law, Sections 440 and 440-b has been filed with the County Clerk of Essex
County.

Notary Public

CONTRACTOR'S ACKNOWLEDGEMENT

(If Co-Partnership)

STATE OF NEW YORK) SS:
COUNTY OF ESSEX)

On this _____ day of _____ 20____, before me personally came
_____ to me known, and known to me to be a member of the firm of and
the person described in, and who executed the within instrument in behalf of said firm for the purposes herein
mentioned and that the certificate required by the New York State Penal Law, Sections 440 and 440-b has been
filed with the County Clerk of Essex County.

Notary Public