

ADDENDUM NO. 1

TOWN OF KEENE RETAINING WALL

Town of Keene, NY


August 27, 2012

TO ALL HOLDERS OF BIDDING DOCUMENTS:


This Addendum, issued to bid document holders of record, indicates clarifications to the bid documents for the Town of Keene Retaining Wall project. All clarifications described herein shall be incorporated into the Contractor's bid proposal. This Addendum is part of the Contract Documents. Adjustments required by each item shall be understood to apply to all document references affected by the clarifications described.

1. **Regarding Drawing C-5 Sections and Details:** DELETE the Typical Gravel Roadway Section and Typical Gravel Pavement Detail indicated and SUBSTITUTE THEREFORE the Typical Gravel Roadway Section and Typical Gravel Pavement Detail indicated on attached Drawing SK-1.
2. **Regarding Drawing N-1 General Notes, Note 6:** Attached is a copy of the permit information from the NYS Department of Environmental Conservation for reference.

END OF ADDENDUM NO. 1

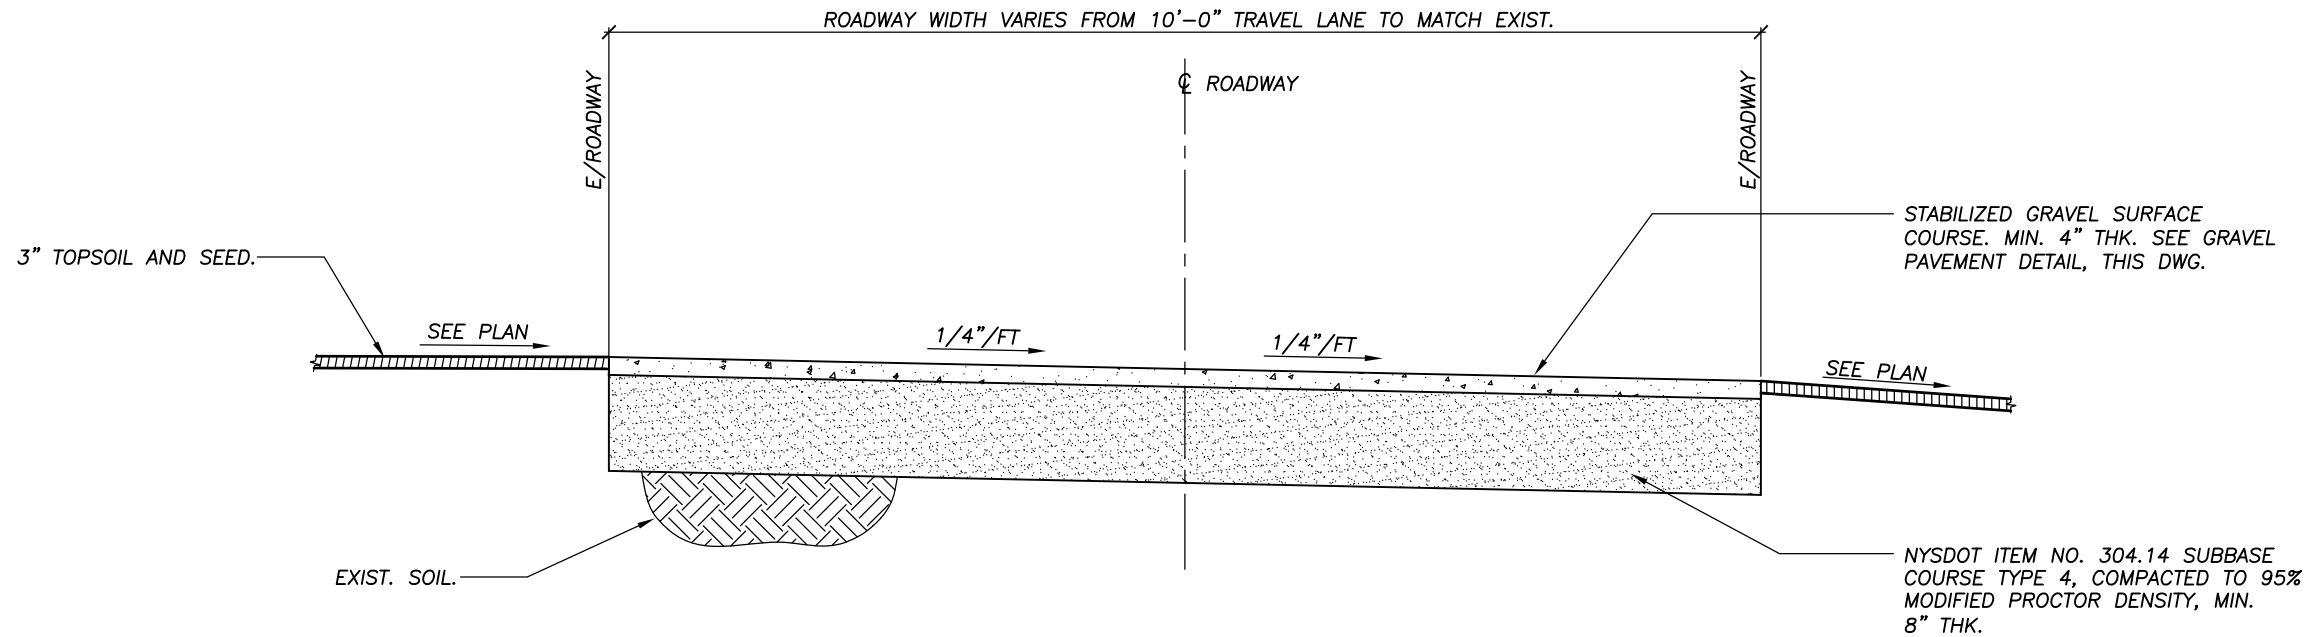

TYPICAL GRAVEL ROADWAY SECTION
N.T.S.

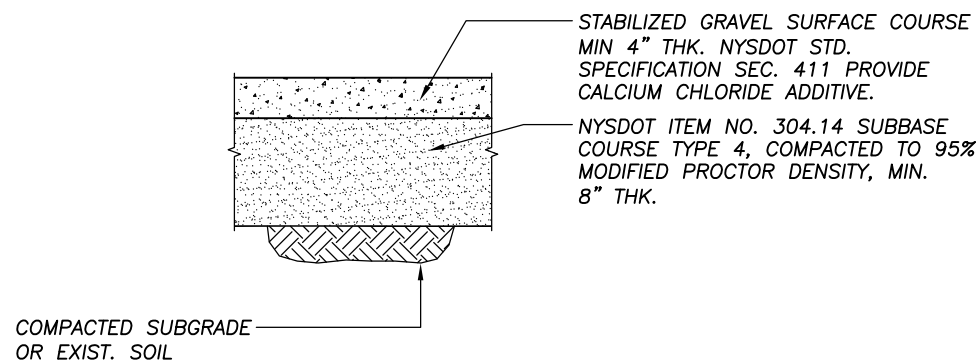

TYPICAL GRAVEL PAVEMENT DETAIL
N.T.S.

SR SCHODER RIVERS ASSOCIATES
Consulting Engineers, P.C.
Evergreen Professional Park
453 Dixon Road, Suite 7, Bldg. 3
Queensbury, New York 12804
(518) 761-0417, FAX: (518) 761-0513

SCALE: AS SHOWN	DRAWN BY: SRA
DATE: 8/27/12	ENG. BY: CBS
PROJ. NO: 09-117.37	CHK'D BY: CBS

CLIENT NAME
TOWN OF KEENE
KEENE, N.Y.

DRAWING TITLE
GULF BROOK RETAINING
WALL REPLACEMENT
ADDENDUM No.1

DRAWING NO. SK-1	SHT. <u>1</u> OF <u>1</u> REV. <u>0</u>
----------------------------	--